


office18-1-1



powered by Icovia®

Created by Danny Greene

Icons by ©Fbi Buildings 2005 - 2010

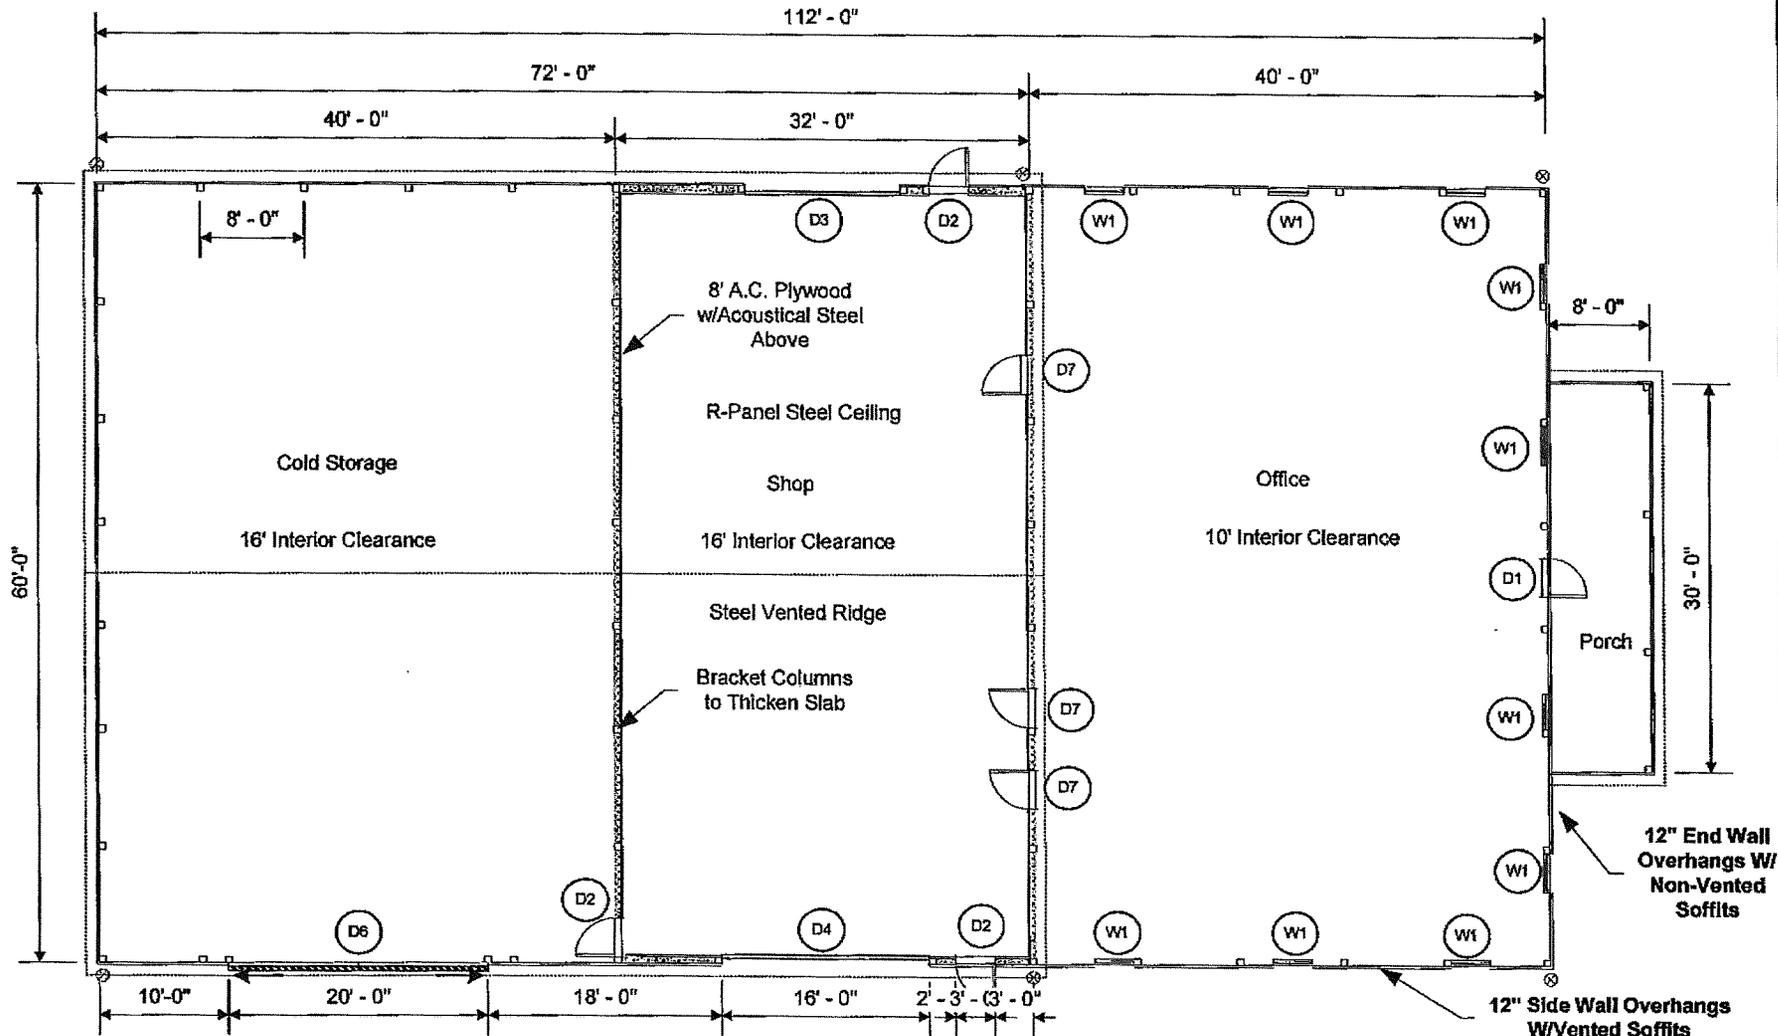

Door Schedule:

- D1 - 3' x 6'-8" Steel Insulated Walk Door With 9-Lite & X-Buck
- D2 - 3' x 6'-8" Steel Insulated Walk Door (5600 Series)
- D7 - 3' x 6'-8" Steel Insulated Walk Door (Responder Series)
- D3 - 12' x 12' OHD Frame Out (Door Not Included)
- D4 - 16' x 14' OHD Frame Out (Door Not Included)
- D6 - 20' x 16' Easy Motion Split Sliding Door

Window Schedule:

- W1 - 3'-0" x 4'-0" Insulated Single Hung Window With Screen

No.	DATE	BY	DESCRIPTION

Danny Greene
4613 E 100 N
Franklin, IN, 46131

SHEET TITLE:
FLOOR PLAN

FBI

FBI Buildings, Inc.
3023 W 180th Ave #7077
Mokena, IL 60451
219 206-2157
219 201-3116
www.fbibuild.com


START DATE: 2/10/14

DRAWN BY: Mark


PRELIMINARY
THESE DRAWINGS ARE FOR
REVIEW ONLY

These drawings are not complete and are not to be used for construction.

© 2005 FBI Buildings, Inc. Disclaimer: This draft drawing may not be to scale, and may not be representative of the final drawing.

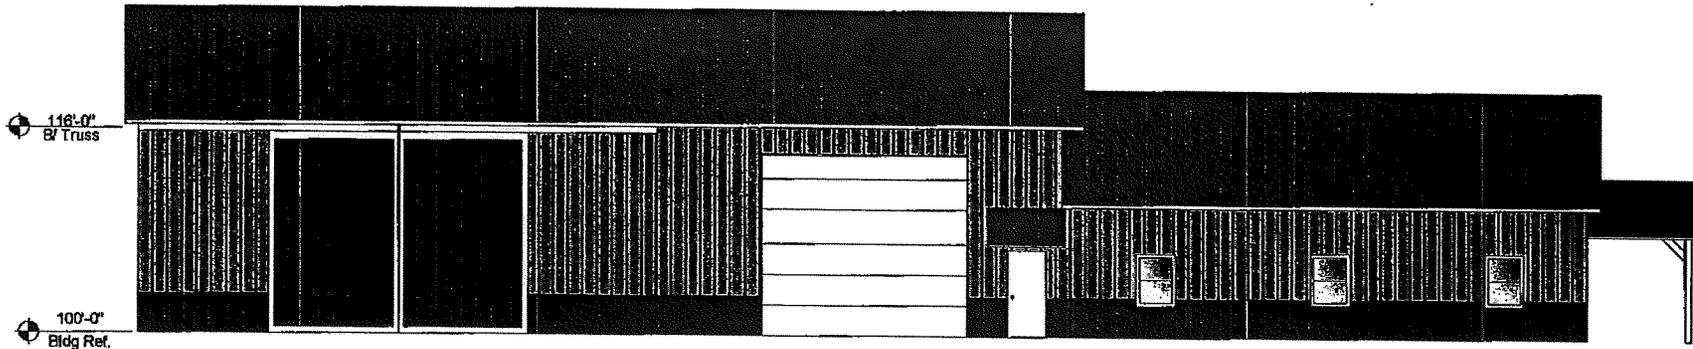

South Elevation

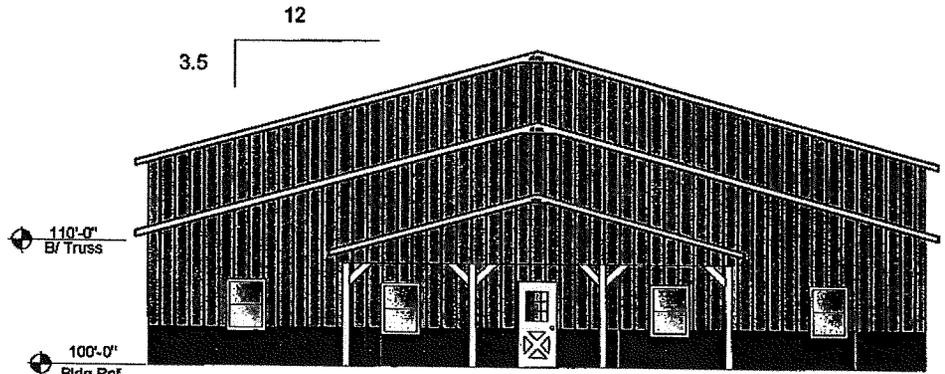

East Elevation

No.	DATE	BY	DESCRIPTION

Danny Greene
 4613 E 100 N
 Franklin, IN. 46131

SHEET TITLE:
 ELEVATIONS



FBI Buildings, Inc.
 3623 W 1800 S
 Rarrington, IN 47677
 219 251-2157 Phone
 219 251-3164 Fx
 www.fbibuilding.com


START DATE: XX/XX/XX

DRAWN BY: XXX


PRELIMINARY
 THESE DRAWINGS ARE FOR
REVIEW ONLY

These drawings are
 not complete and are
 not to be used for
 construction.

© 2005 FBI Buildings, Inc. Disclaimer: This draft drawing may not be to scale, and may not be representative of the final drawing.

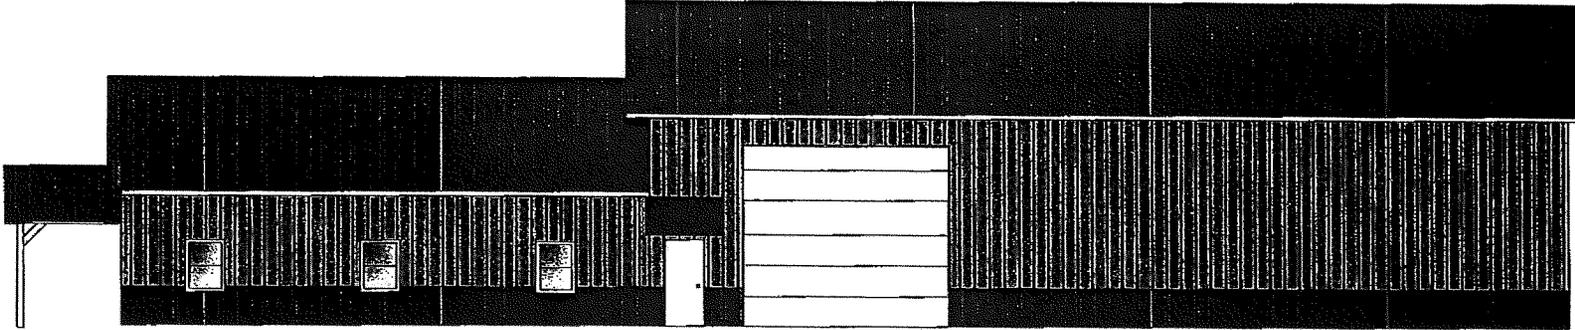

North Elevation

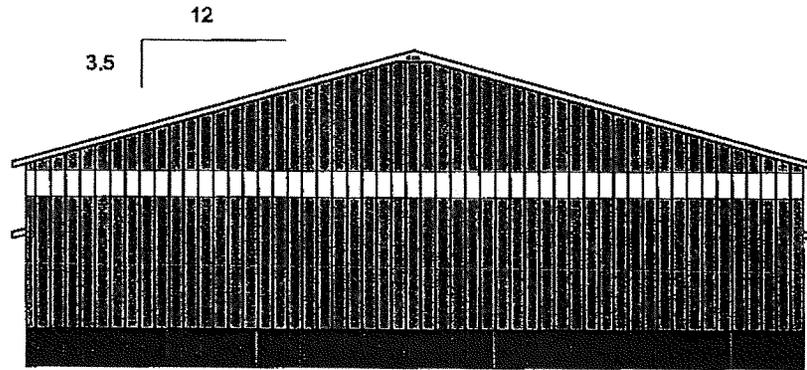

West Elevation

No.	DATE	BY	DESCRIPTION

Danny Greene
4613 E 100 N
Franklin, IN. 46131

SHEET TITLE:
ELEVATIONS



FBI Buildings, Inc.
3823 W 1600 S
Remington, IN 47977
219 281-2157 Phone
219 281-3193 F
www.fbi.build

START DATE: XX/XX/XX

DRAWN BY: XXX

PRELIMINARY
THESE DRAWINGS ARE FOR
REVIEW ONLY

These drawings are
not complete and are
not to be used for
construction.