


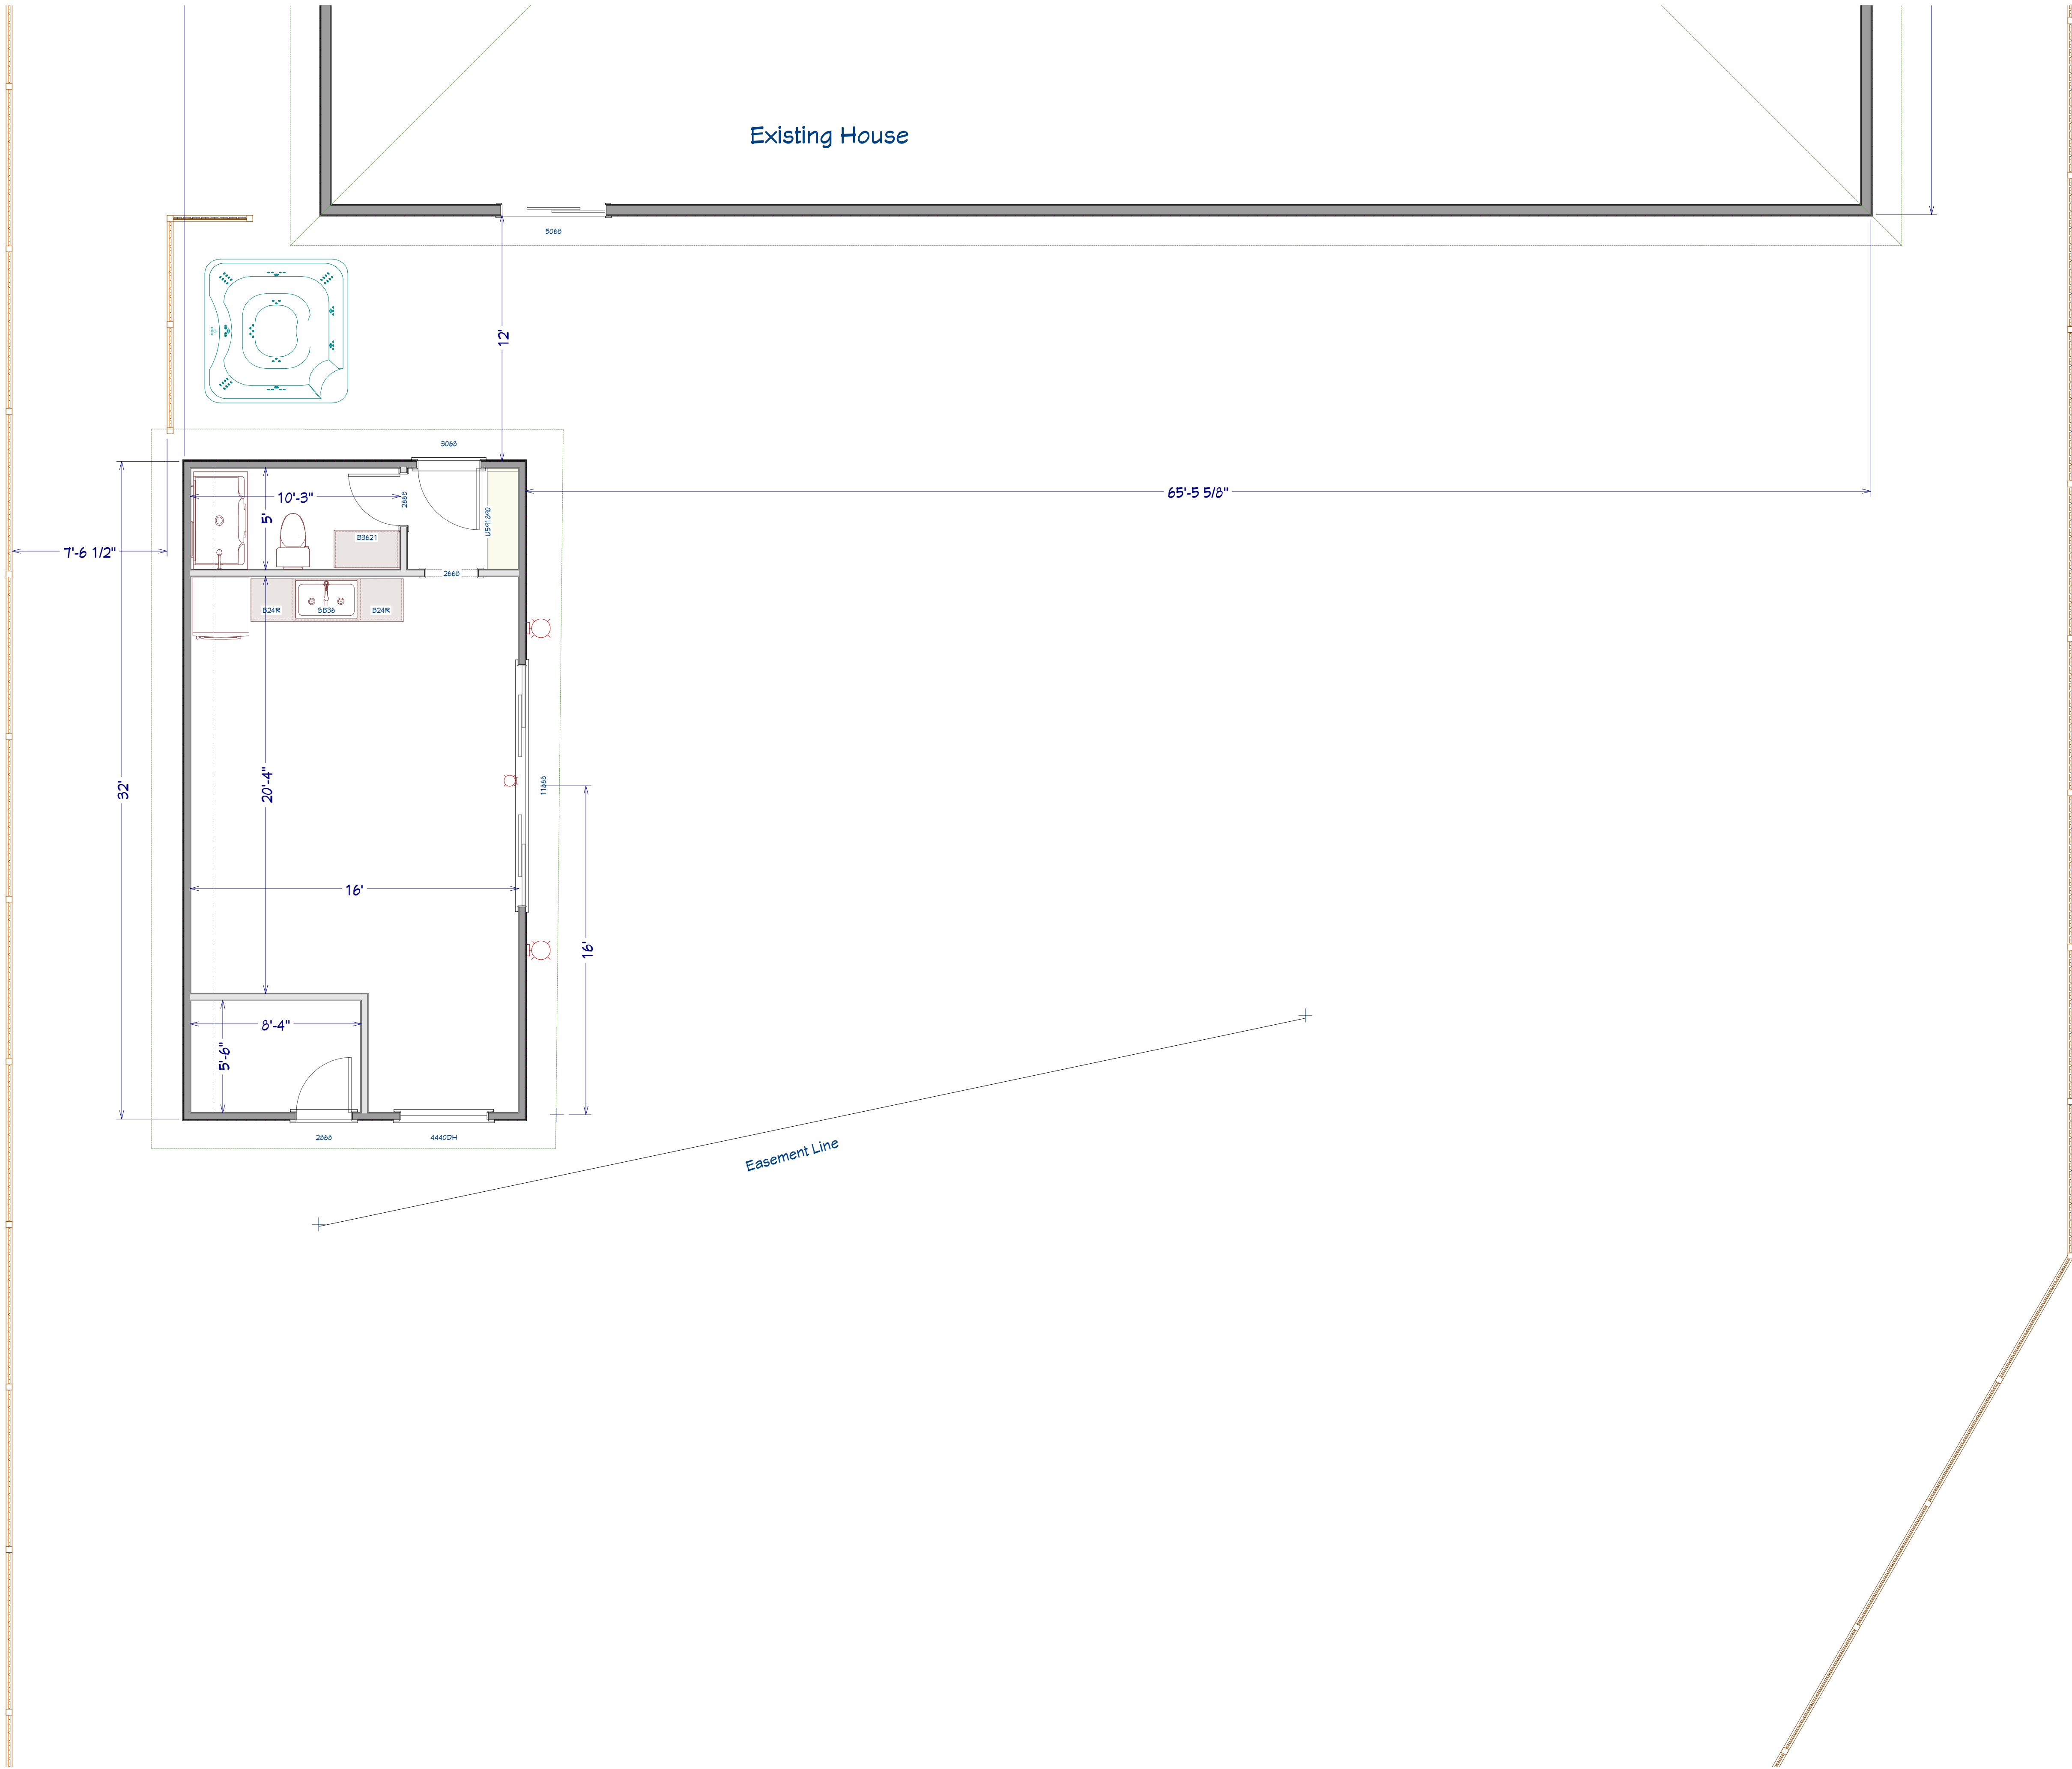

NO.	DESCRIPTION	BY	DATE

PROJECT DESCRIPTION:	FLOOR LAYOUT
----------------------	--------------

PROJECT NAME / ADDRESS:	POOL HOUSE
-------------------------	------------


PROJECT NAME / ADDRESS:	Ken & Brigit Austin 1481 E. Jefferson St. Franklin, IN 46131
-------------------------	--

DATE:	04/07/23
-------	----------


SCALE:	1/4" = 1'
--------	-----------

SHEET:	A-1
--------	-----



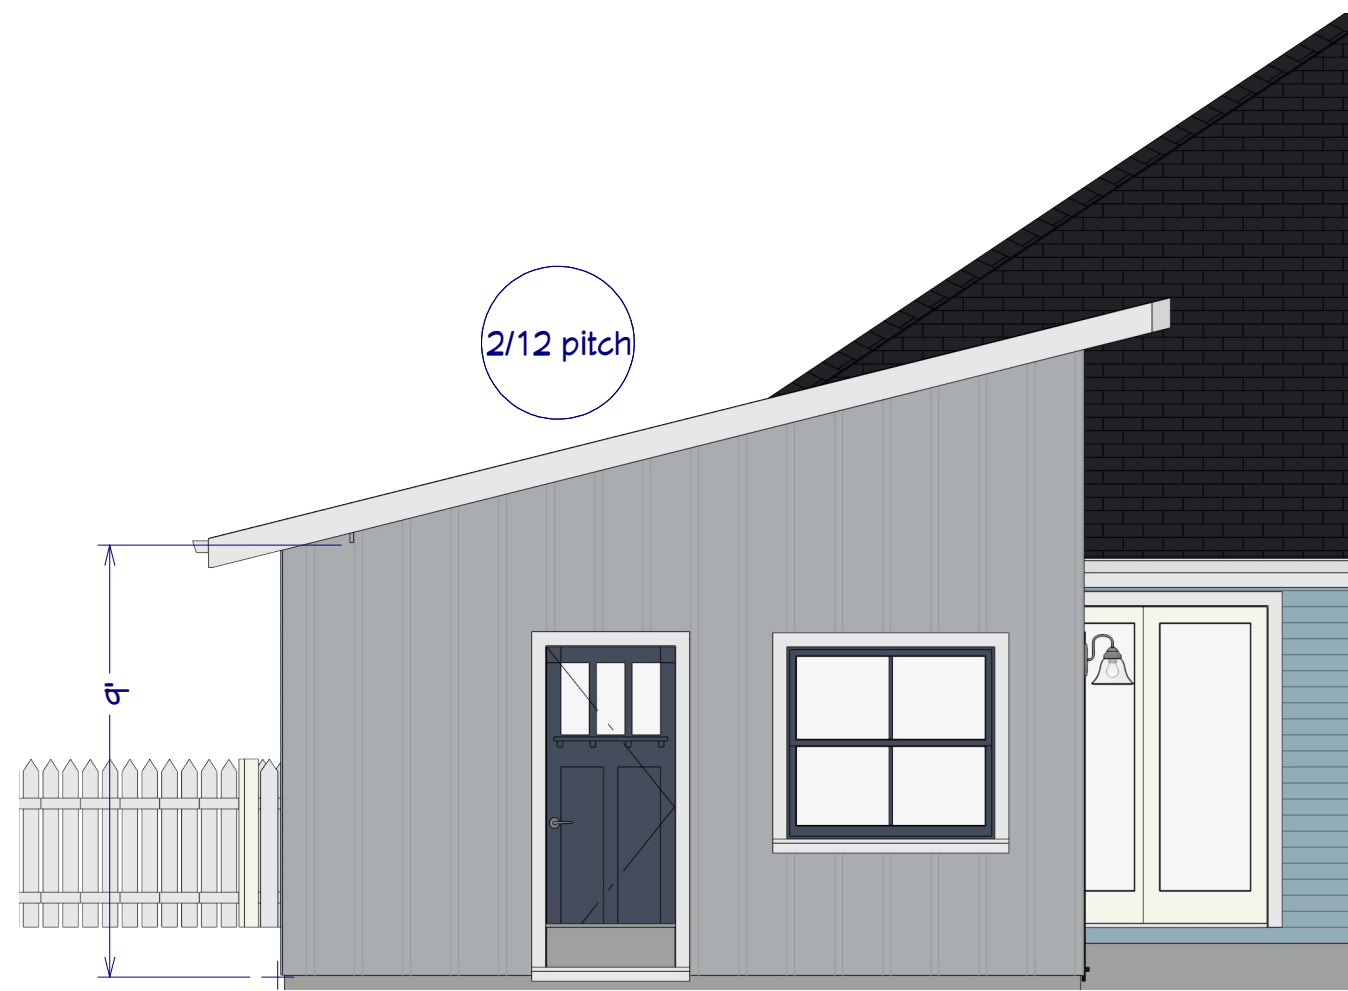


Elevation 3

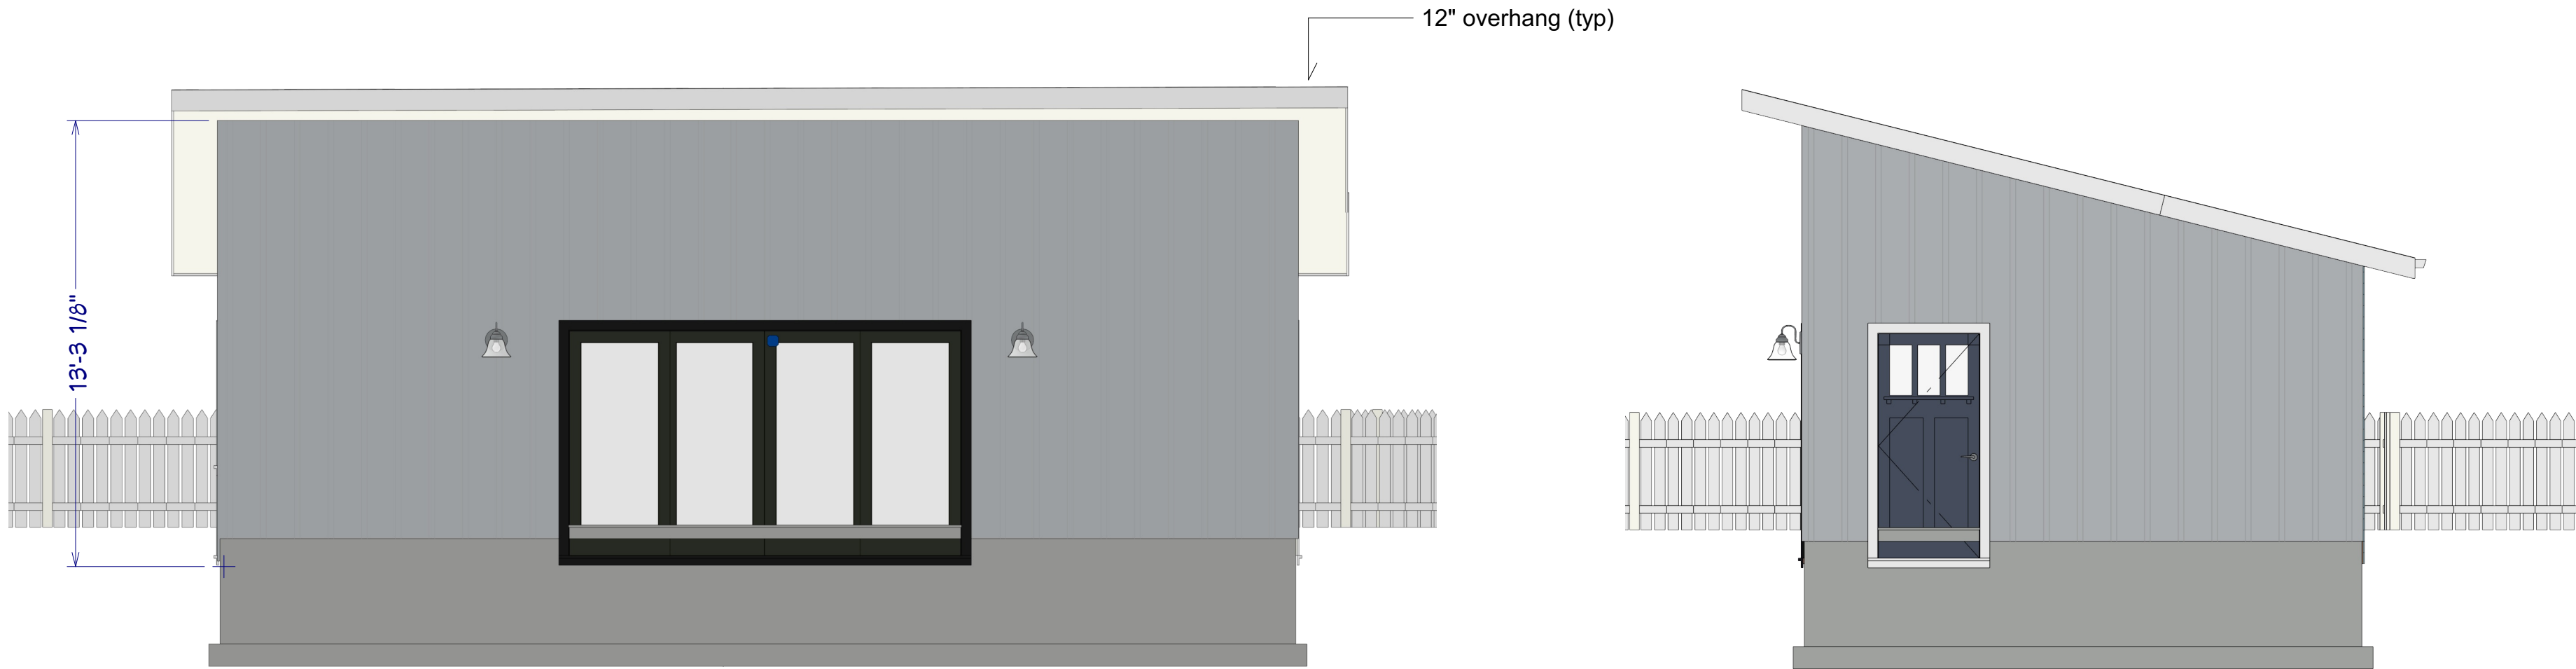



Elevation 1



Elevation 2

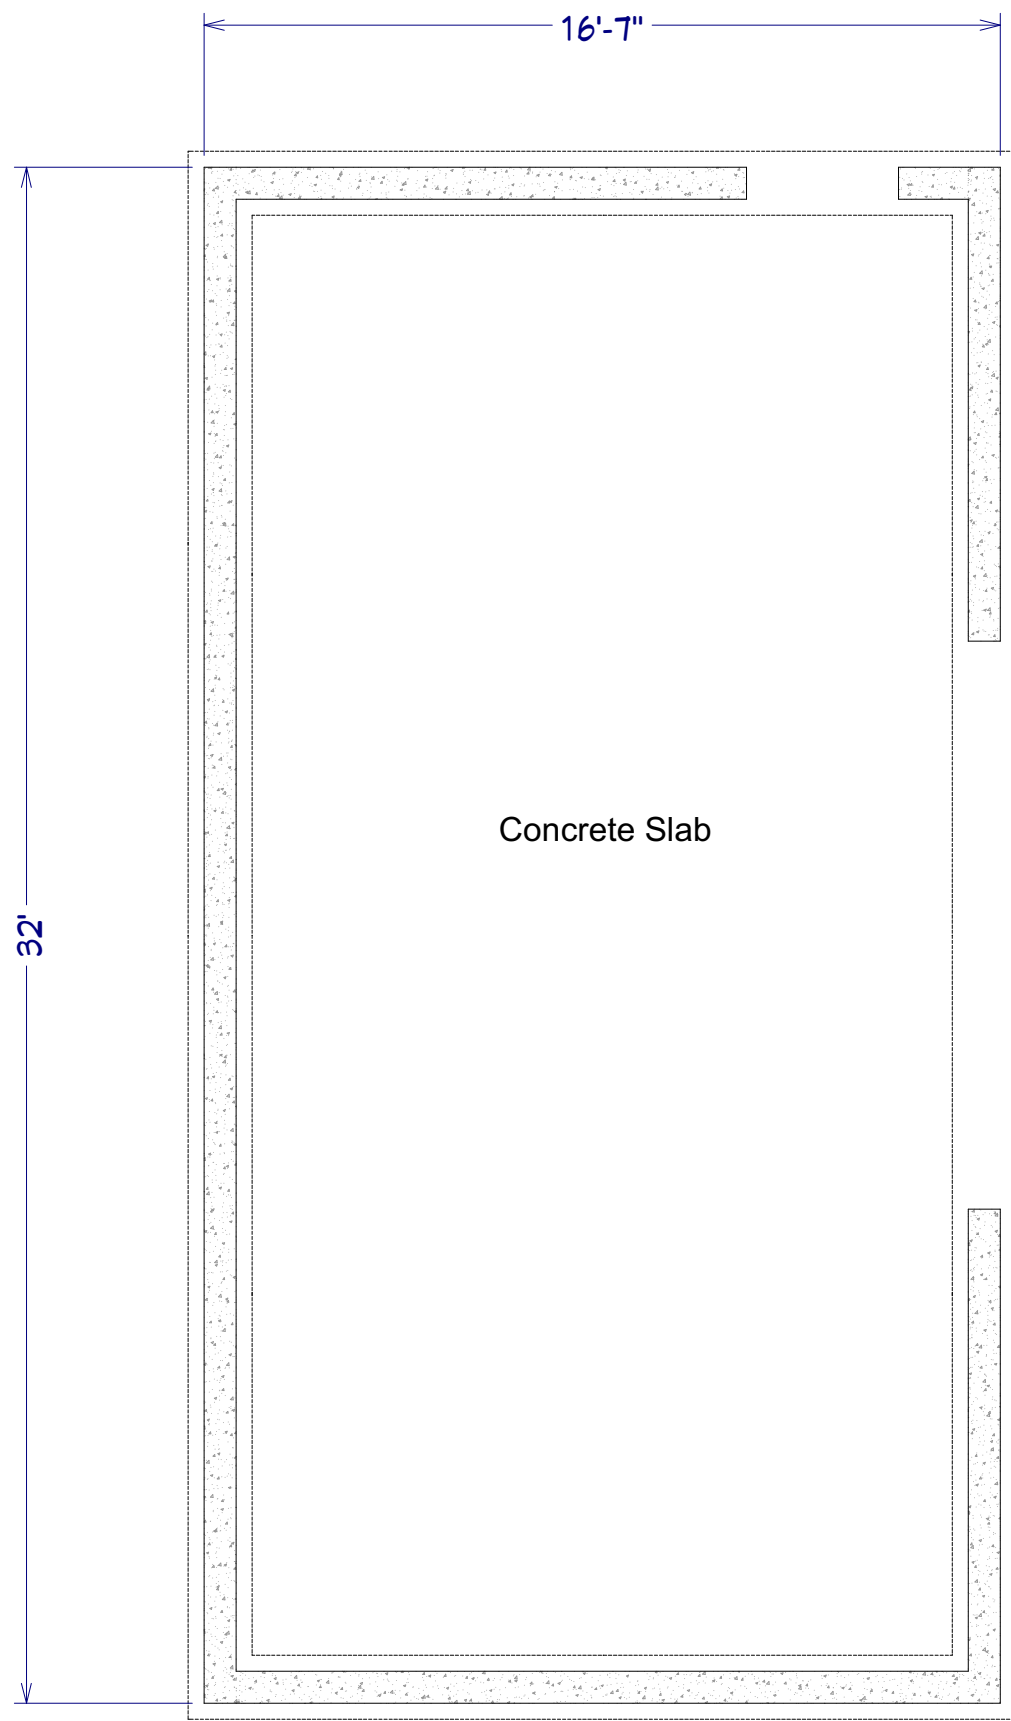

Foundation

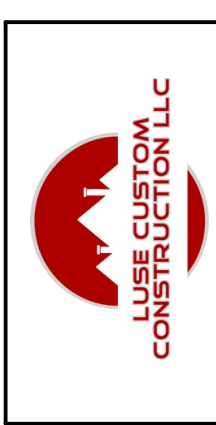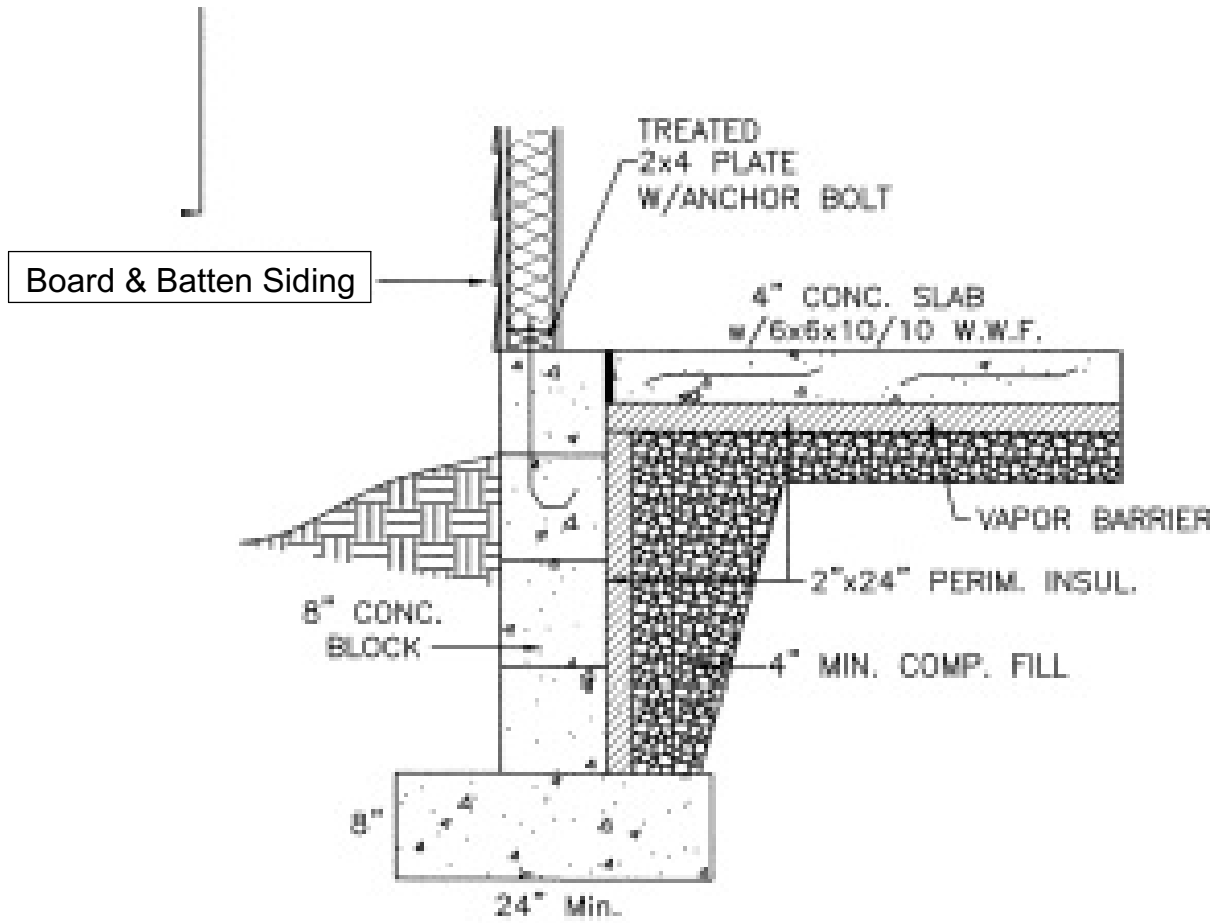

NO.	DESCRIPTION	BY	DATE

SHEET TITLE:
FOUNDATION & ELEVATIONS

PROJECT DESCRIPTION:
POOL HOUSE

PROJECT NAME / ADDRESS:
Ken & Birgit Austin
1481 E. Jefferson St.
Franklin, IN 46131

DATE:
04/07/23


SCALE:
1/4" = 1'

SHEET:
A-2

MAIN STREET
CONSULTING
COMPANY

EXISTING CONDITIONS ~ PLOT PLAN
KENNETH W & BIRGIT M AUSTIN
1481 E JEFFERSON ST, FRANKLIN, IN 46131
LOT 4 (14,700± SQUARE FEET)

DWN BY: B.OTT
PROJECT: 22.024
SCALE: 1" = 20'
DATE: 11.10.2022

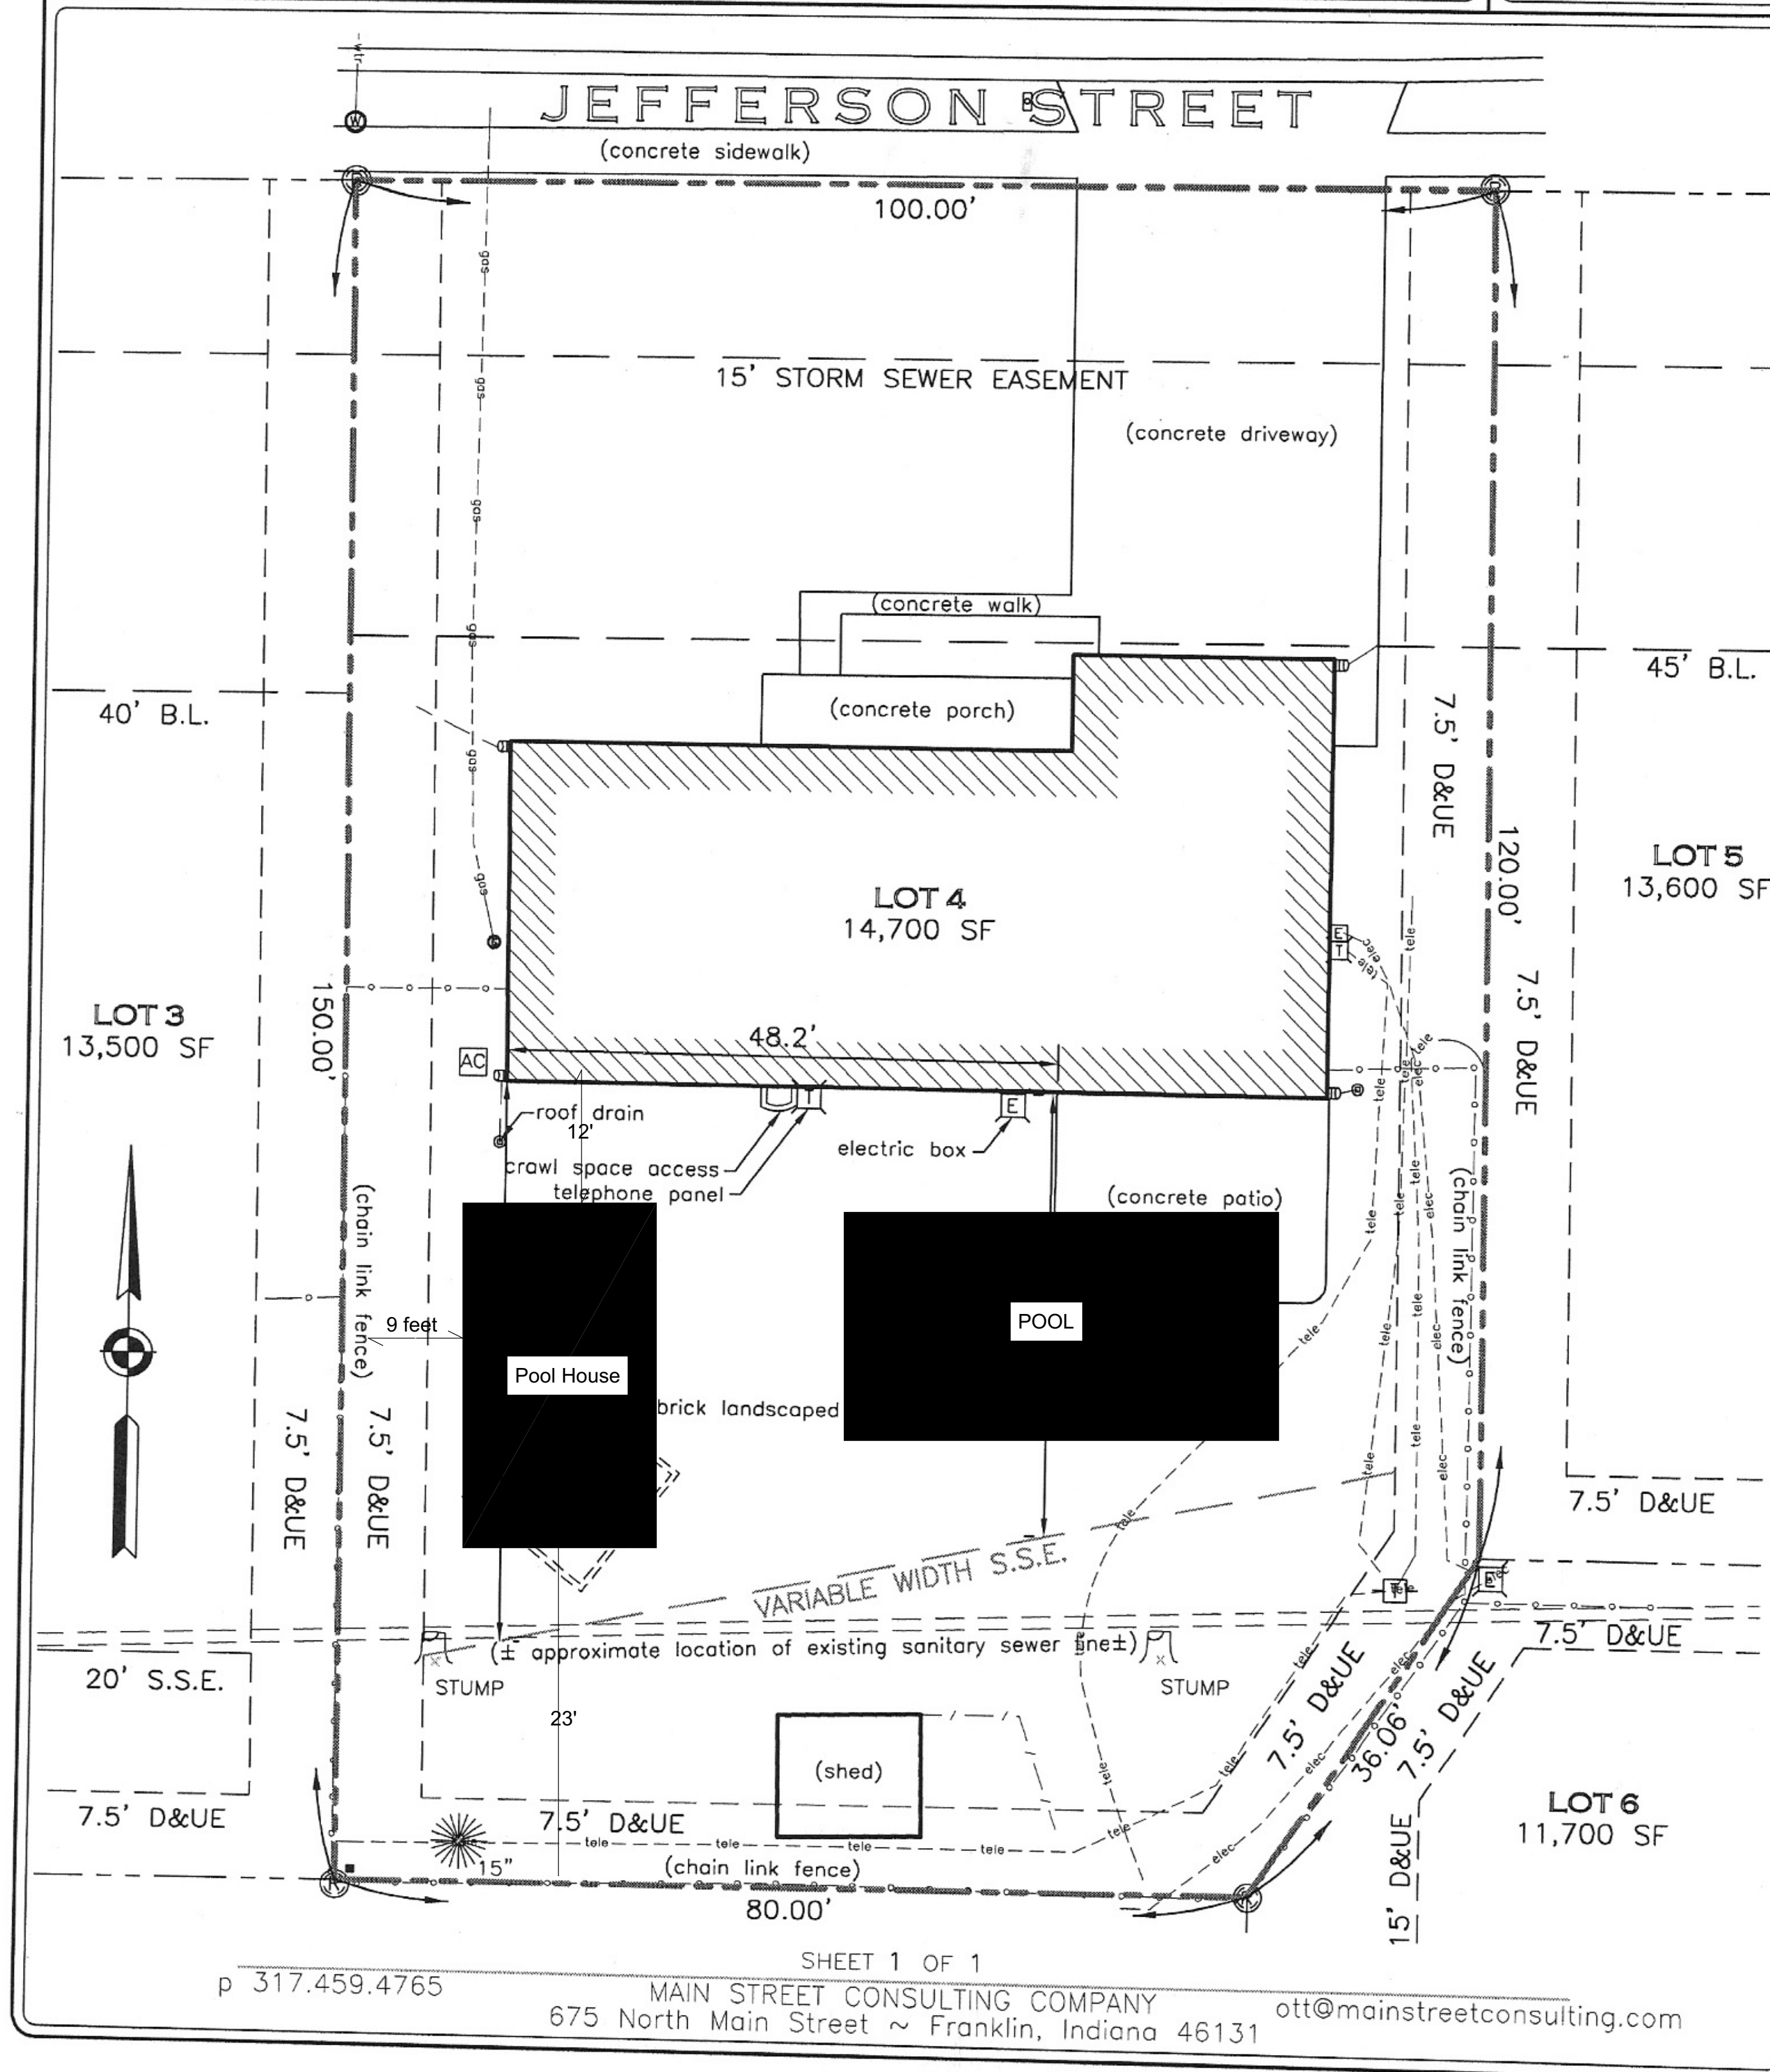

NO.	DESCRIPTION	BY	DATE

SHEET TITLE:
SITE PLAN

PROJECT DESCRIPTION:
POOL HOUSE

PROJECT NAME / ADDRESS:
Ken & Birgit Austin
1481 E. Jefferson St.
Franklin, IN 46131

DATE:
04/07/23

SCALE:
NONE

SHEET:
A-3