

THIS DRAWING WAS SPECIFICALLY PREPARED FOR USE IN REGARDS TO THE PERMITTING AND CONSTRUCTION OF THE REALTYLINK DEVELOPMENT IN FRANKLIN, IN, AND IS NOT SUITABLE FOR USE FOR ANY OTHER PROJECT. USE OF THIS DRAWING FOR REFERENCE OR EXAMPLE ON ANOTHER PROJECT REQUIRES THE SERVICES OF PROPERLY LICENSED ARCHITECTS AND ENGINEERS. REPRODUCTION OF THIS DRAWING FOR REUSE ON ANOTHER PROJECT IS NOT AUTHORIZED AND MAY BE CONTRARY TO THE LAW.



PROJ. TYPE



CESO #: 752165-01


DRAWN BY:
FILE NAME:
DOCUMENT DATE:


NOT FOR  
CONSTRUCTION

## EXTERIOR ELEVATIONS

SHEET:  
A2.0

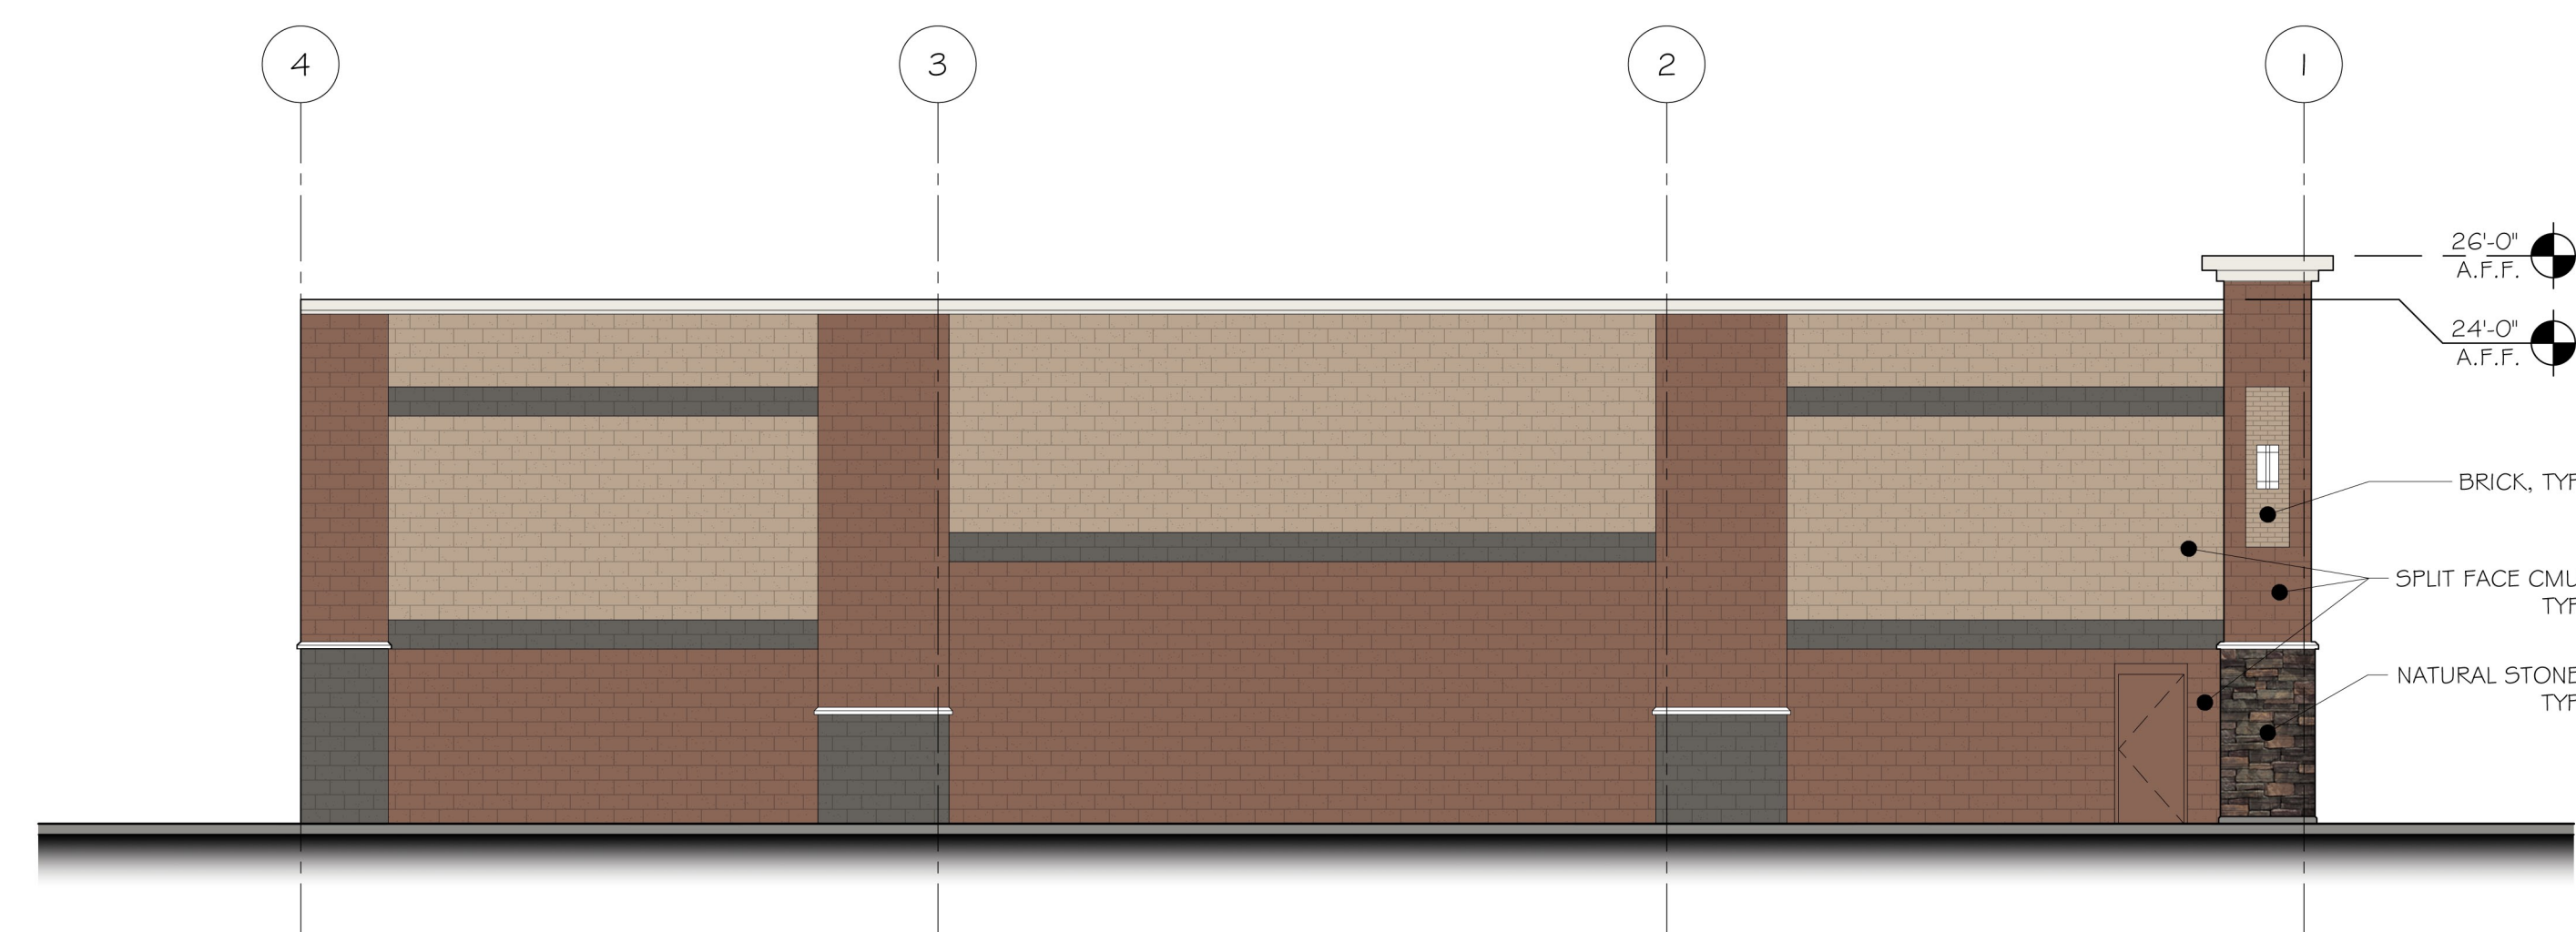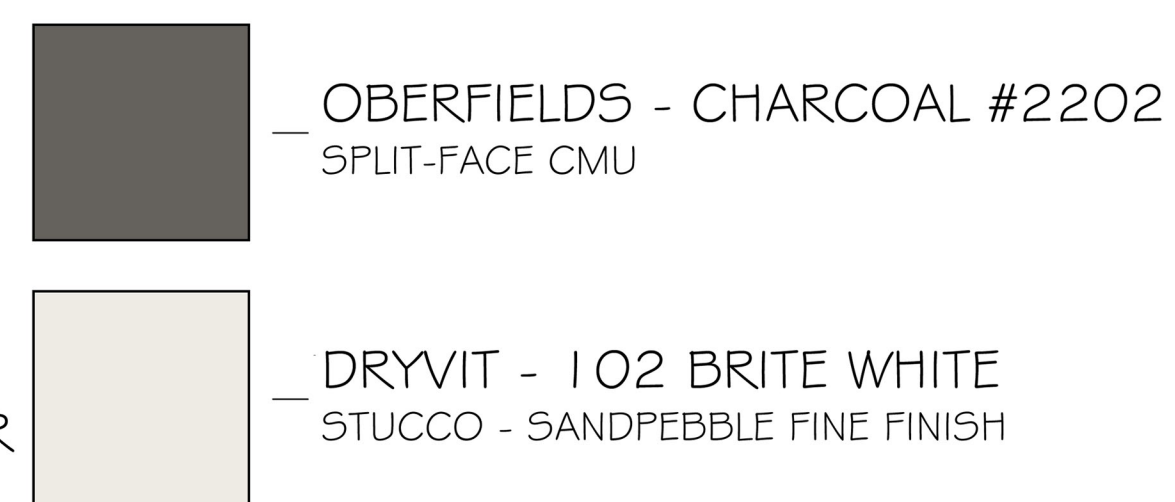

3 NORTH ELEVATION  
SCALE: 1/8" = 1' - 0"

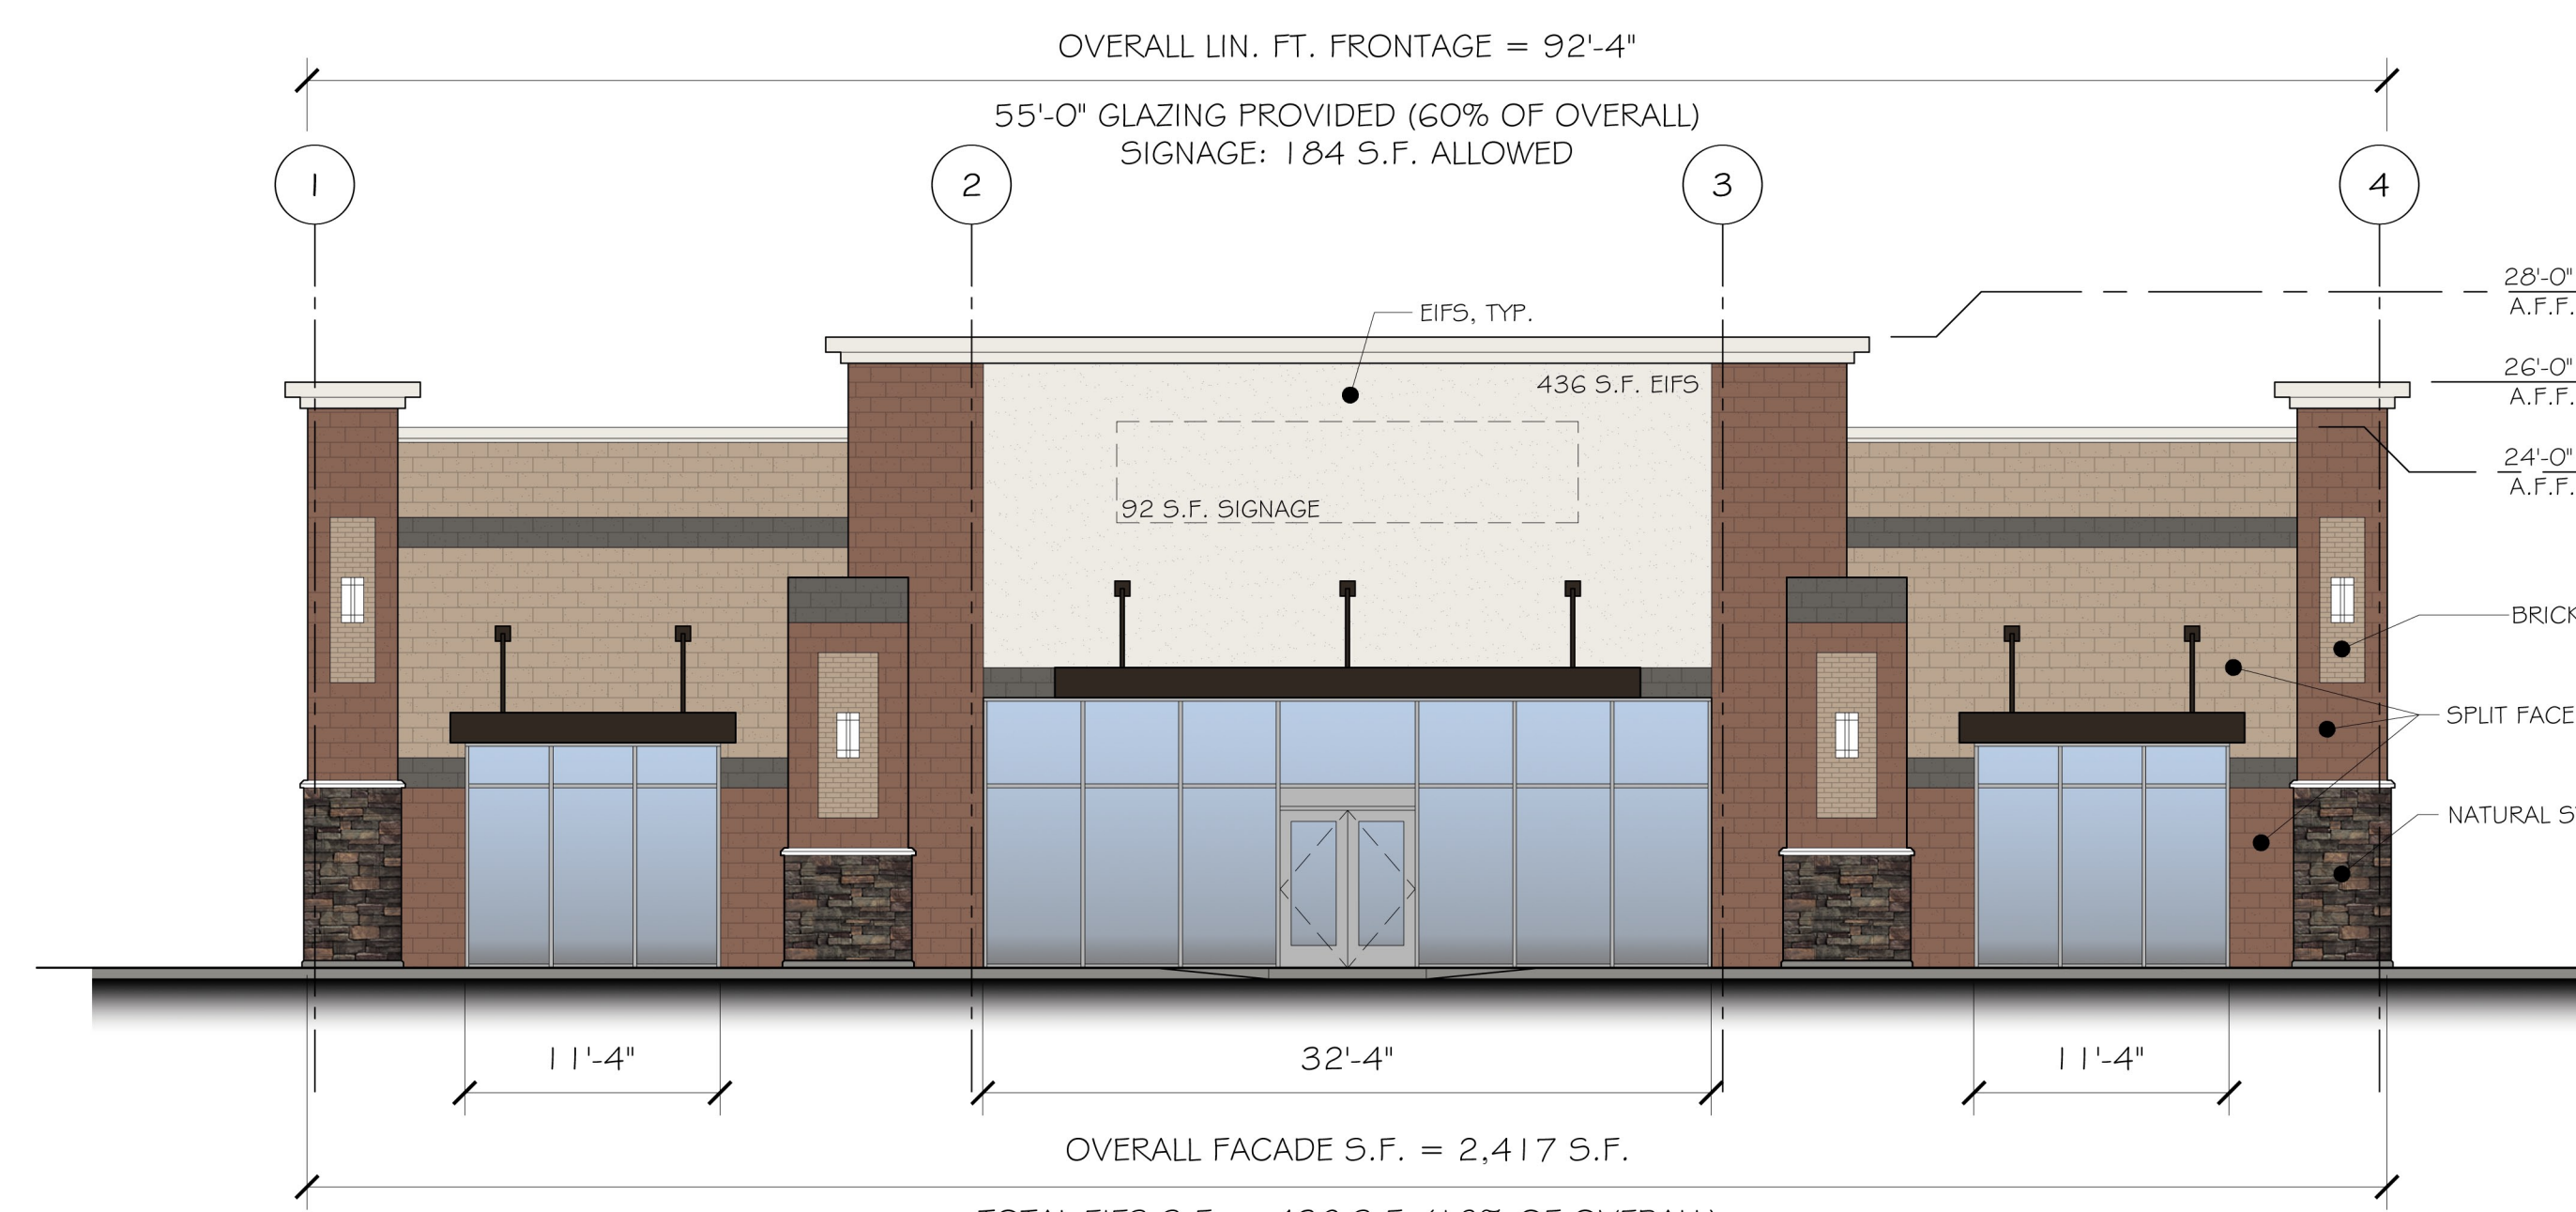

1 SOUTH ELEVATION  
SCALE: 1/8" = 1' - 0"