




[illegible]

PRINT DATE:  
09/18/2017

FOR:	LOCATION:	
	397 N. Main Street	
	Franklin, IN 46131	
SHEET NUMBER		

A-02

CGVisions 2004 PLAN CREATION DATE 09/10/2017

 


PRINT DATE: 09/27/2017	
0_Munger	FOR: Custom
	LOCATION: 397 N. Main Street
	Franklin, IN 46131
SHEET NUMBER	
A-03	






SCALE: 1/4"=1'-0"





PRINT DATE: 09/18/2017	
0_Munger	
FOR:	Custom
LOCATION:	397 N. Main Street
	Franklin, IN 46131
SHEET NUMBER	
A-03	

1. ALL DIMENSIONS ARE TO THE OUTSIDE OF MASONRY
2. SLOPE EXTERIOR SLABS AWAY FROM BUILDING FOUNDATION WALLS FOR DRAINAGE
3. ALL BEAMS AND LOCATIONS ARE TO BE VERIFIED WITH THE ENGINEERED FLOOR SYSTEM LAYOUT
4. ANY WALK-OUT CONDITION IS TO BE VERIFIED WITH THE BUILDER
5. IT IS THE CONTRACTOR'S RESPONSIBILITY TO VERIFY ALL MECHANICAL AND ELECTRICAL REQUIREMENTS AND CLEARANCES.
6. DIMENSIONS TO BEAM LOCATIONS ARE TO THE CENTER OF BEAM.

 

PRINT DATE: 09/27/2017	
0_Munger	
FOR: Custom	
LOCATION: 397 N. Main Street Franklin, IN 46131	
SHEET NUMBER A-05	

1. ALL DIMENSIONS ARE TO THE ROUGH FRAME OF STUDS
2. CENTER ALL OPENINGS UNLESS OTHERWISE NOTED
3. THESE PLANS ARE NOT TO BE SCALED FOR CONSTRUCTION PURPOSES
4. FINAL CABINET LAYOUT WILL BE DESIGNED BY CABINET SUPPLIER
5. IT IS THE CONTRACTOR'S RESPONSIBILITY TO VERIFY THE ACCURACY OF ALL DETAILS AND DIMENSIONS
6. VERIFY WITH THE WINDOW MFG. ALL WINDOW SIZES AND EGRESS REQ.
7. BOX BEAM DETAIL PER PLAN NOTES. SEE BELOW FOR GENERAL CONSTRUCTION

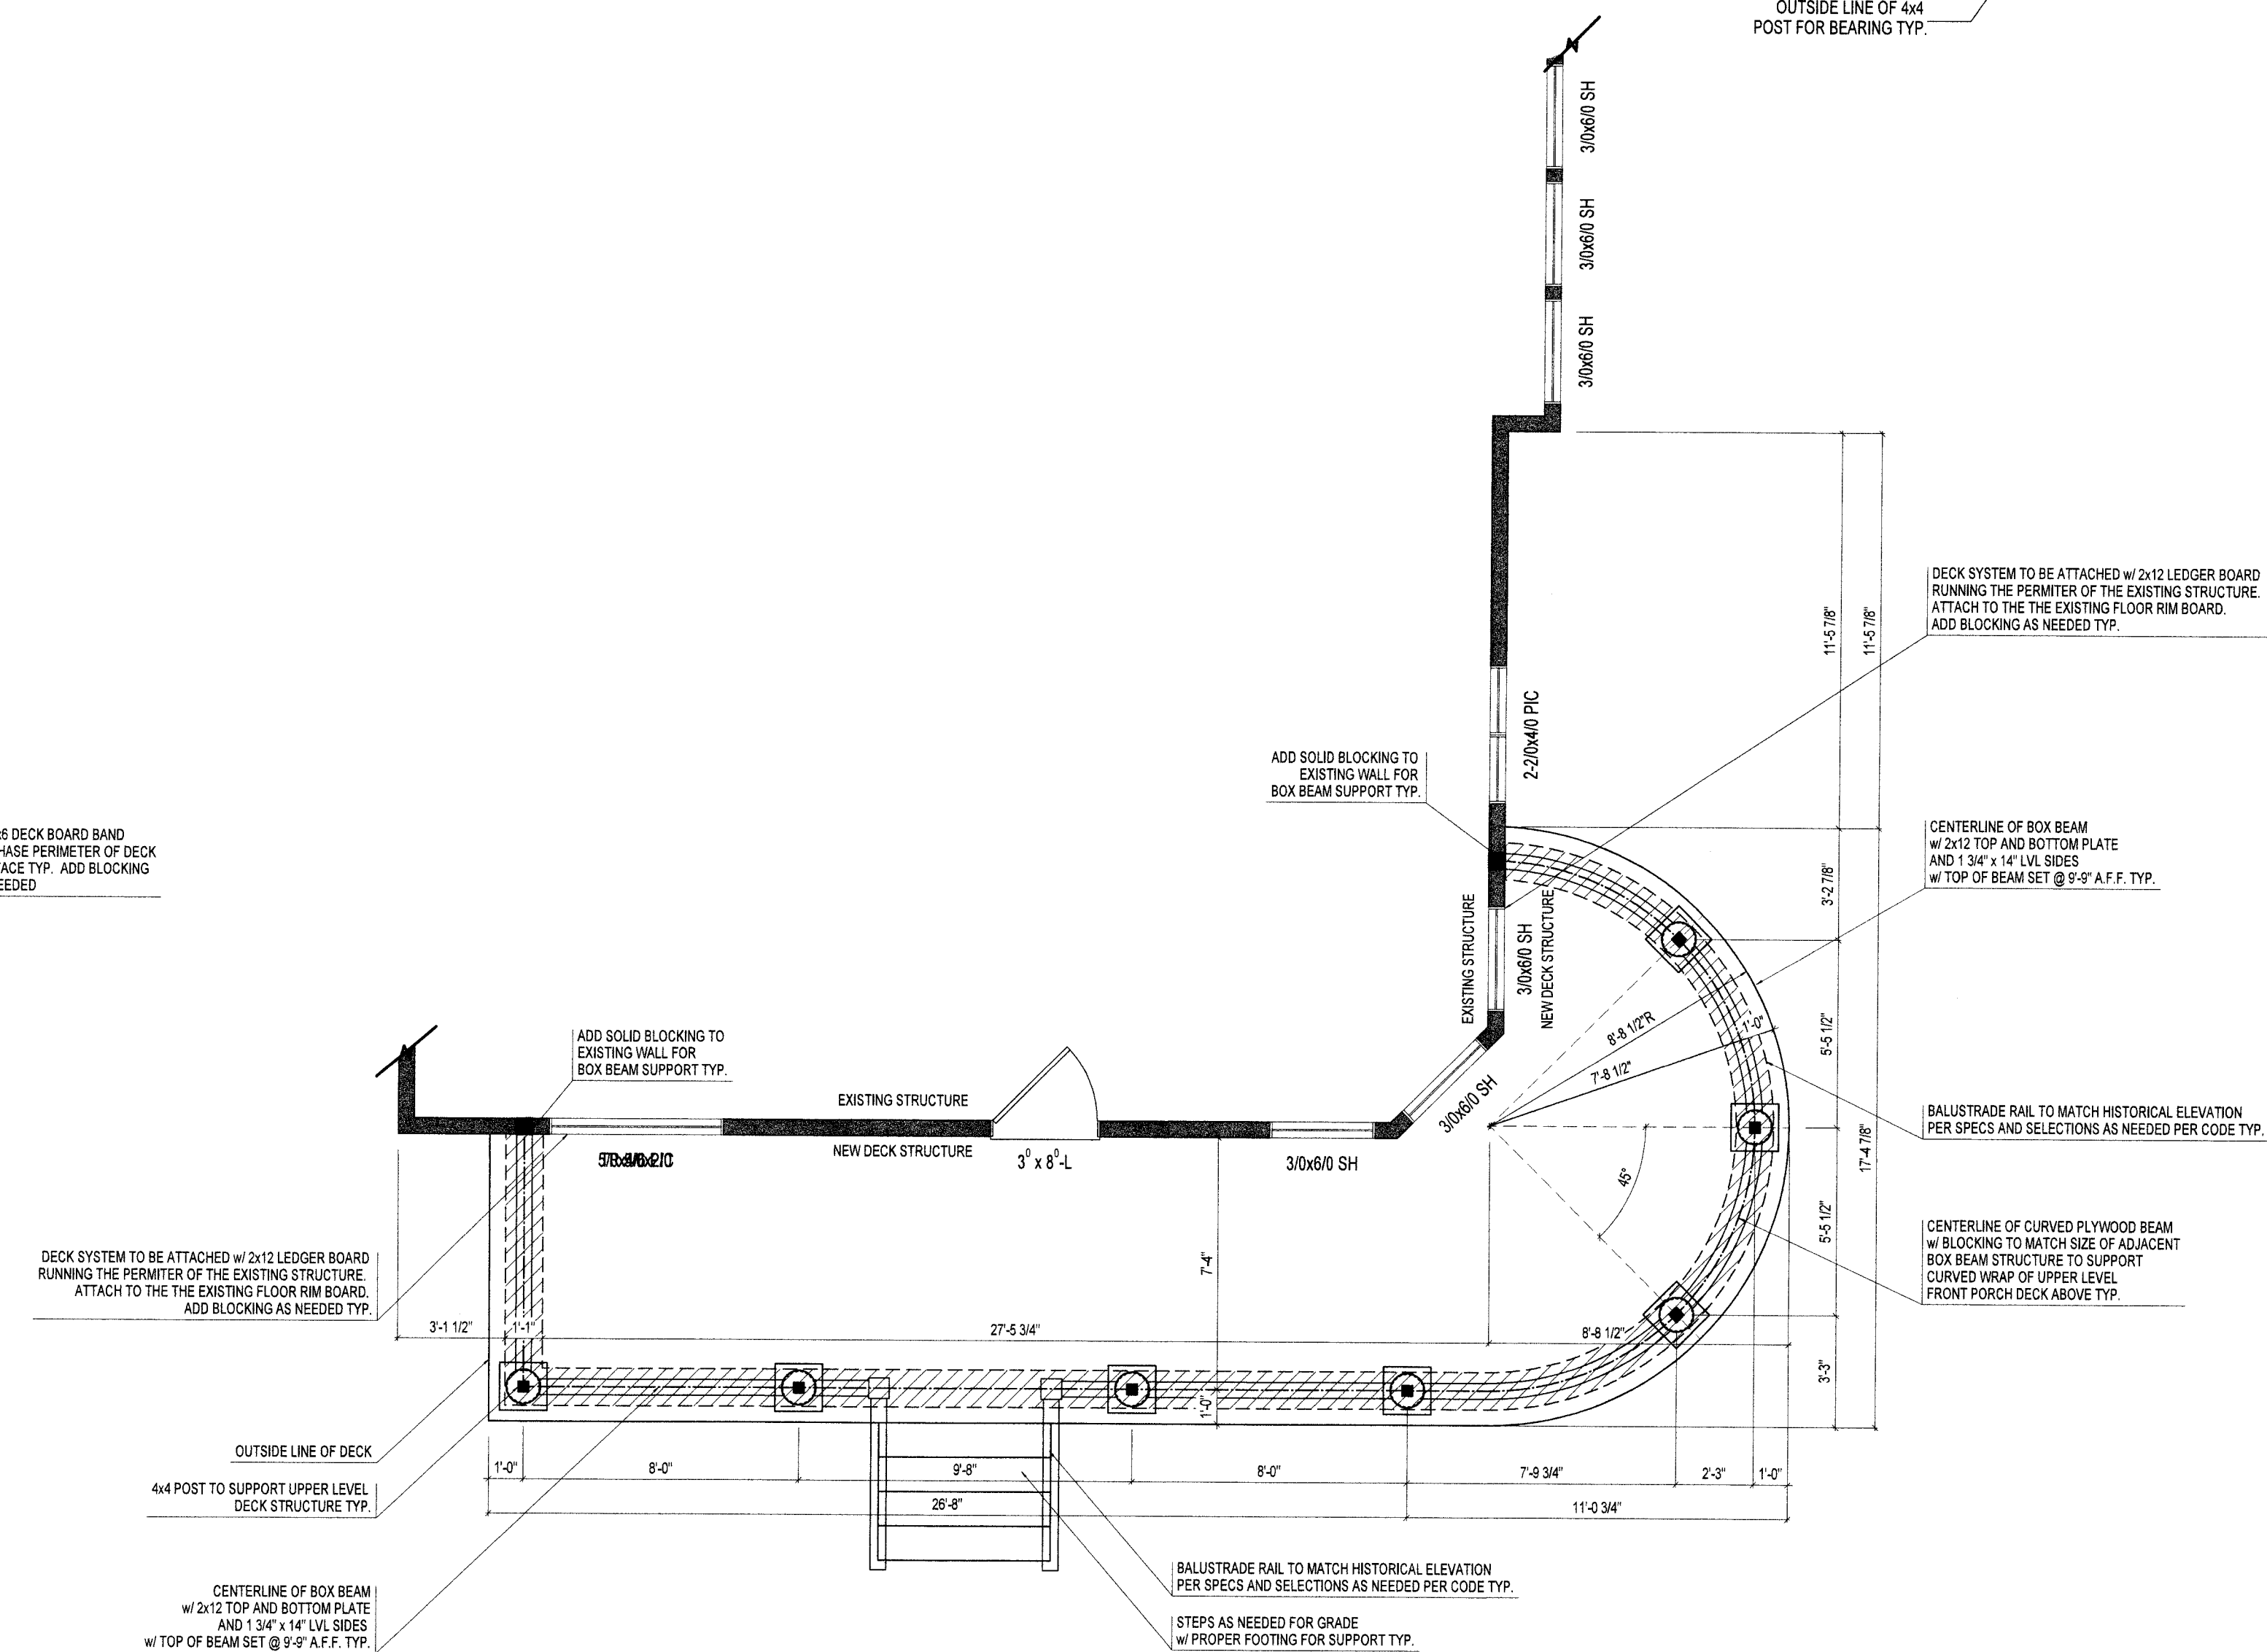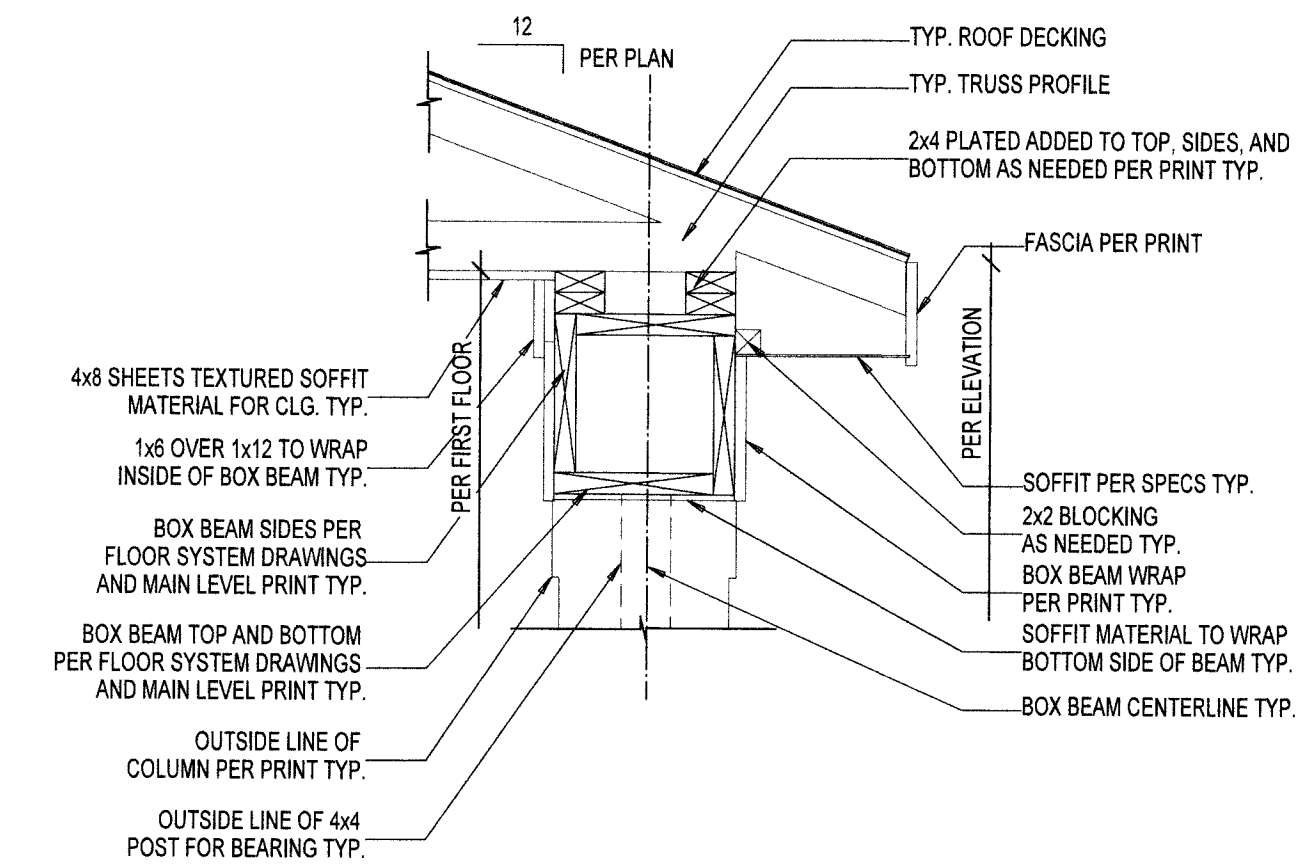

SCALE: 1/4"=1'-0"

[illegible]

--

PRINT DATE:  
09/27/2017

0\_Munger


FOR: Custom

LOCATION:  
397 N. Main Street  
Franklin, IN 46131

SHEET NUMBER	
--------------	--

A-07

1. ALL DIMENSIONS ARE TO THE ROUGH FRAME OF STUDS
2. CENTER ALL OPENINGS UNLESS OTHERWISE NOTED
3. THESE PLANS ARE NOT TO BE SCALED FOR CONSTRUCTION PURPOSES
4. FINAL CABINET LAYOUT WILL BE DESIGNED BY CABINET SUPPLIER
5. IT IS THE CONTRACTOR'S RESPONSIBILITY TO VERIFY THE ACCURACY OF ALL DETAILS AND DIMENSIONS
6. VERIFY WITH THE WINDOW MFG. ALL WINDOW SIZES AND EGRESS REQ.

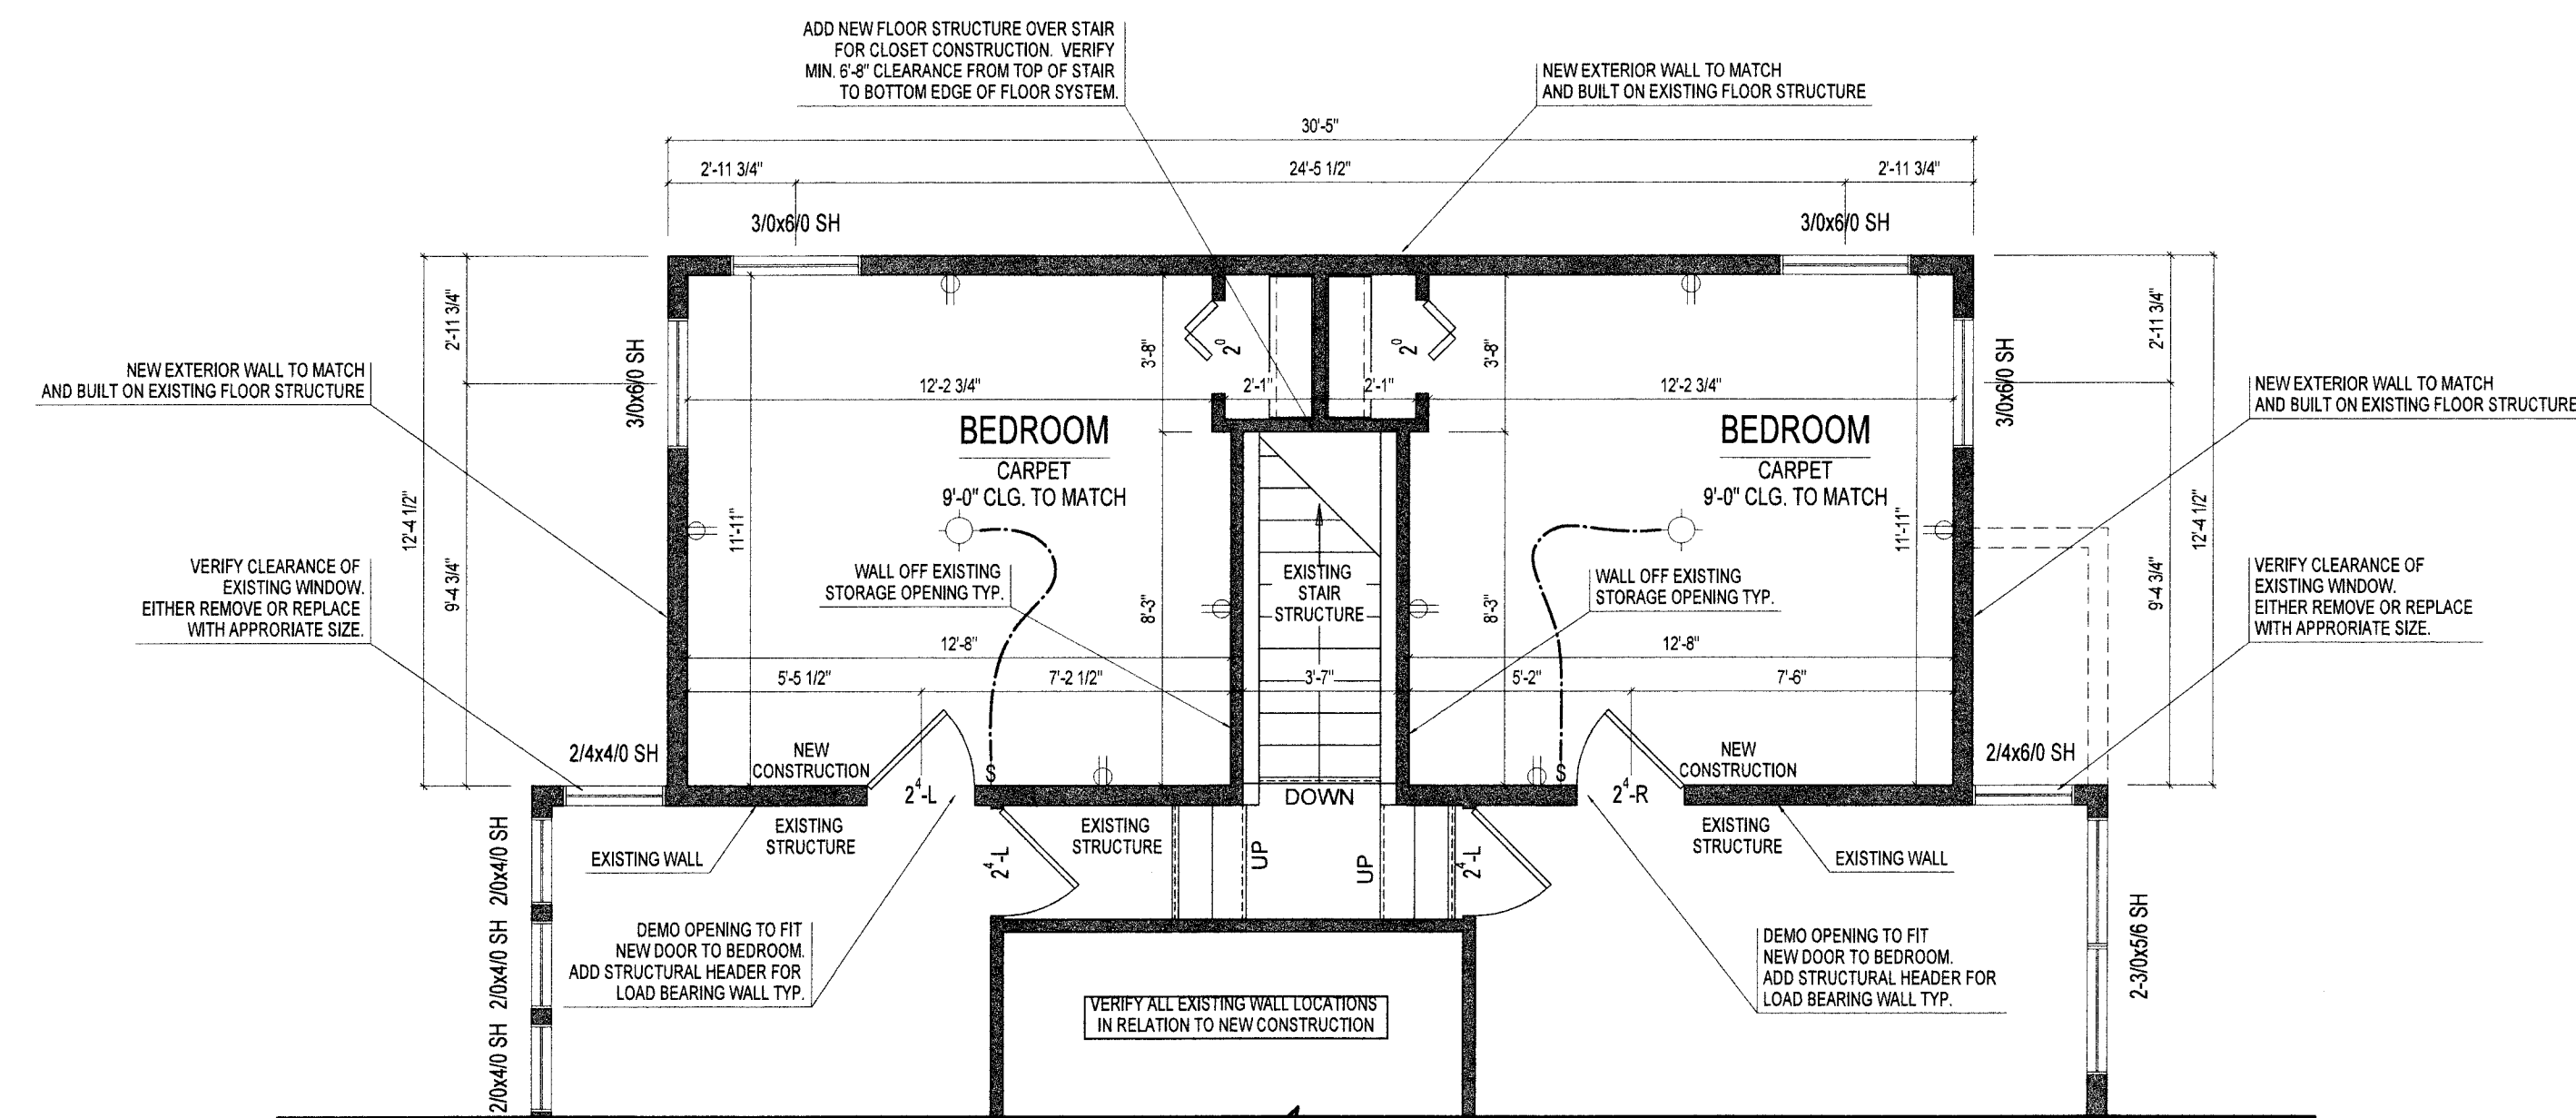

SCALE: 1/4"=1'-0"

[illegible]

PRINT DATE:  
09/18/2017


A-08	SHEET NUMBER	
	0_Munger	
	FOR:	Custom
	LOCATION:	397 N. Main Street Franklin, IN 46131



1. ALL DIMENSIONS ARE TO THE ROUGH FRAME OF STUDS
2. CENTER ALL OPENINGS UNLESS OTHERWISE NOTED
3. THESE PLANS ARE NOT TO BE SCALED FOR CONSTRUCTION PURPOSES
4. FINAL CABINET LAYOUT WILL BE DESIGNED BY CABINET SUPPLIER
5. IT IS THE CONTRACTOR'S RESPONSIBILITY TO VERIFY THE ACCURACY OF ALL DETAILS AND DIMENSIONS
6. VERIFY WITH THE WINDOW MFG. ALL WINDOW SIZES AND EGRESS REQ.



SCALE: 1/4"=1'-0"


[illegible]

PRINT DATE:  
09/27/2017

<div>0_Munger</div>	FOR:	Custom	LOCATION:	397 N. Main Street	Franklin, IN 46131
	SHEET NUMBER				
	A-08				



ROOF PLAN NOTES:  
1. ALL ROOF OVERHANGS ARE TO BE AT 1'-0" U.N.O.  
2. THESE PLANS ARE NOT TO BE SCALED FOR CONSTRUCTION PURPOSES  
3. IT IS THE CONTRACTOR'S RESPONSIBILITY TO VERIFY THE ACCURACY OF ALL DETAILS AND DIMENSIONS

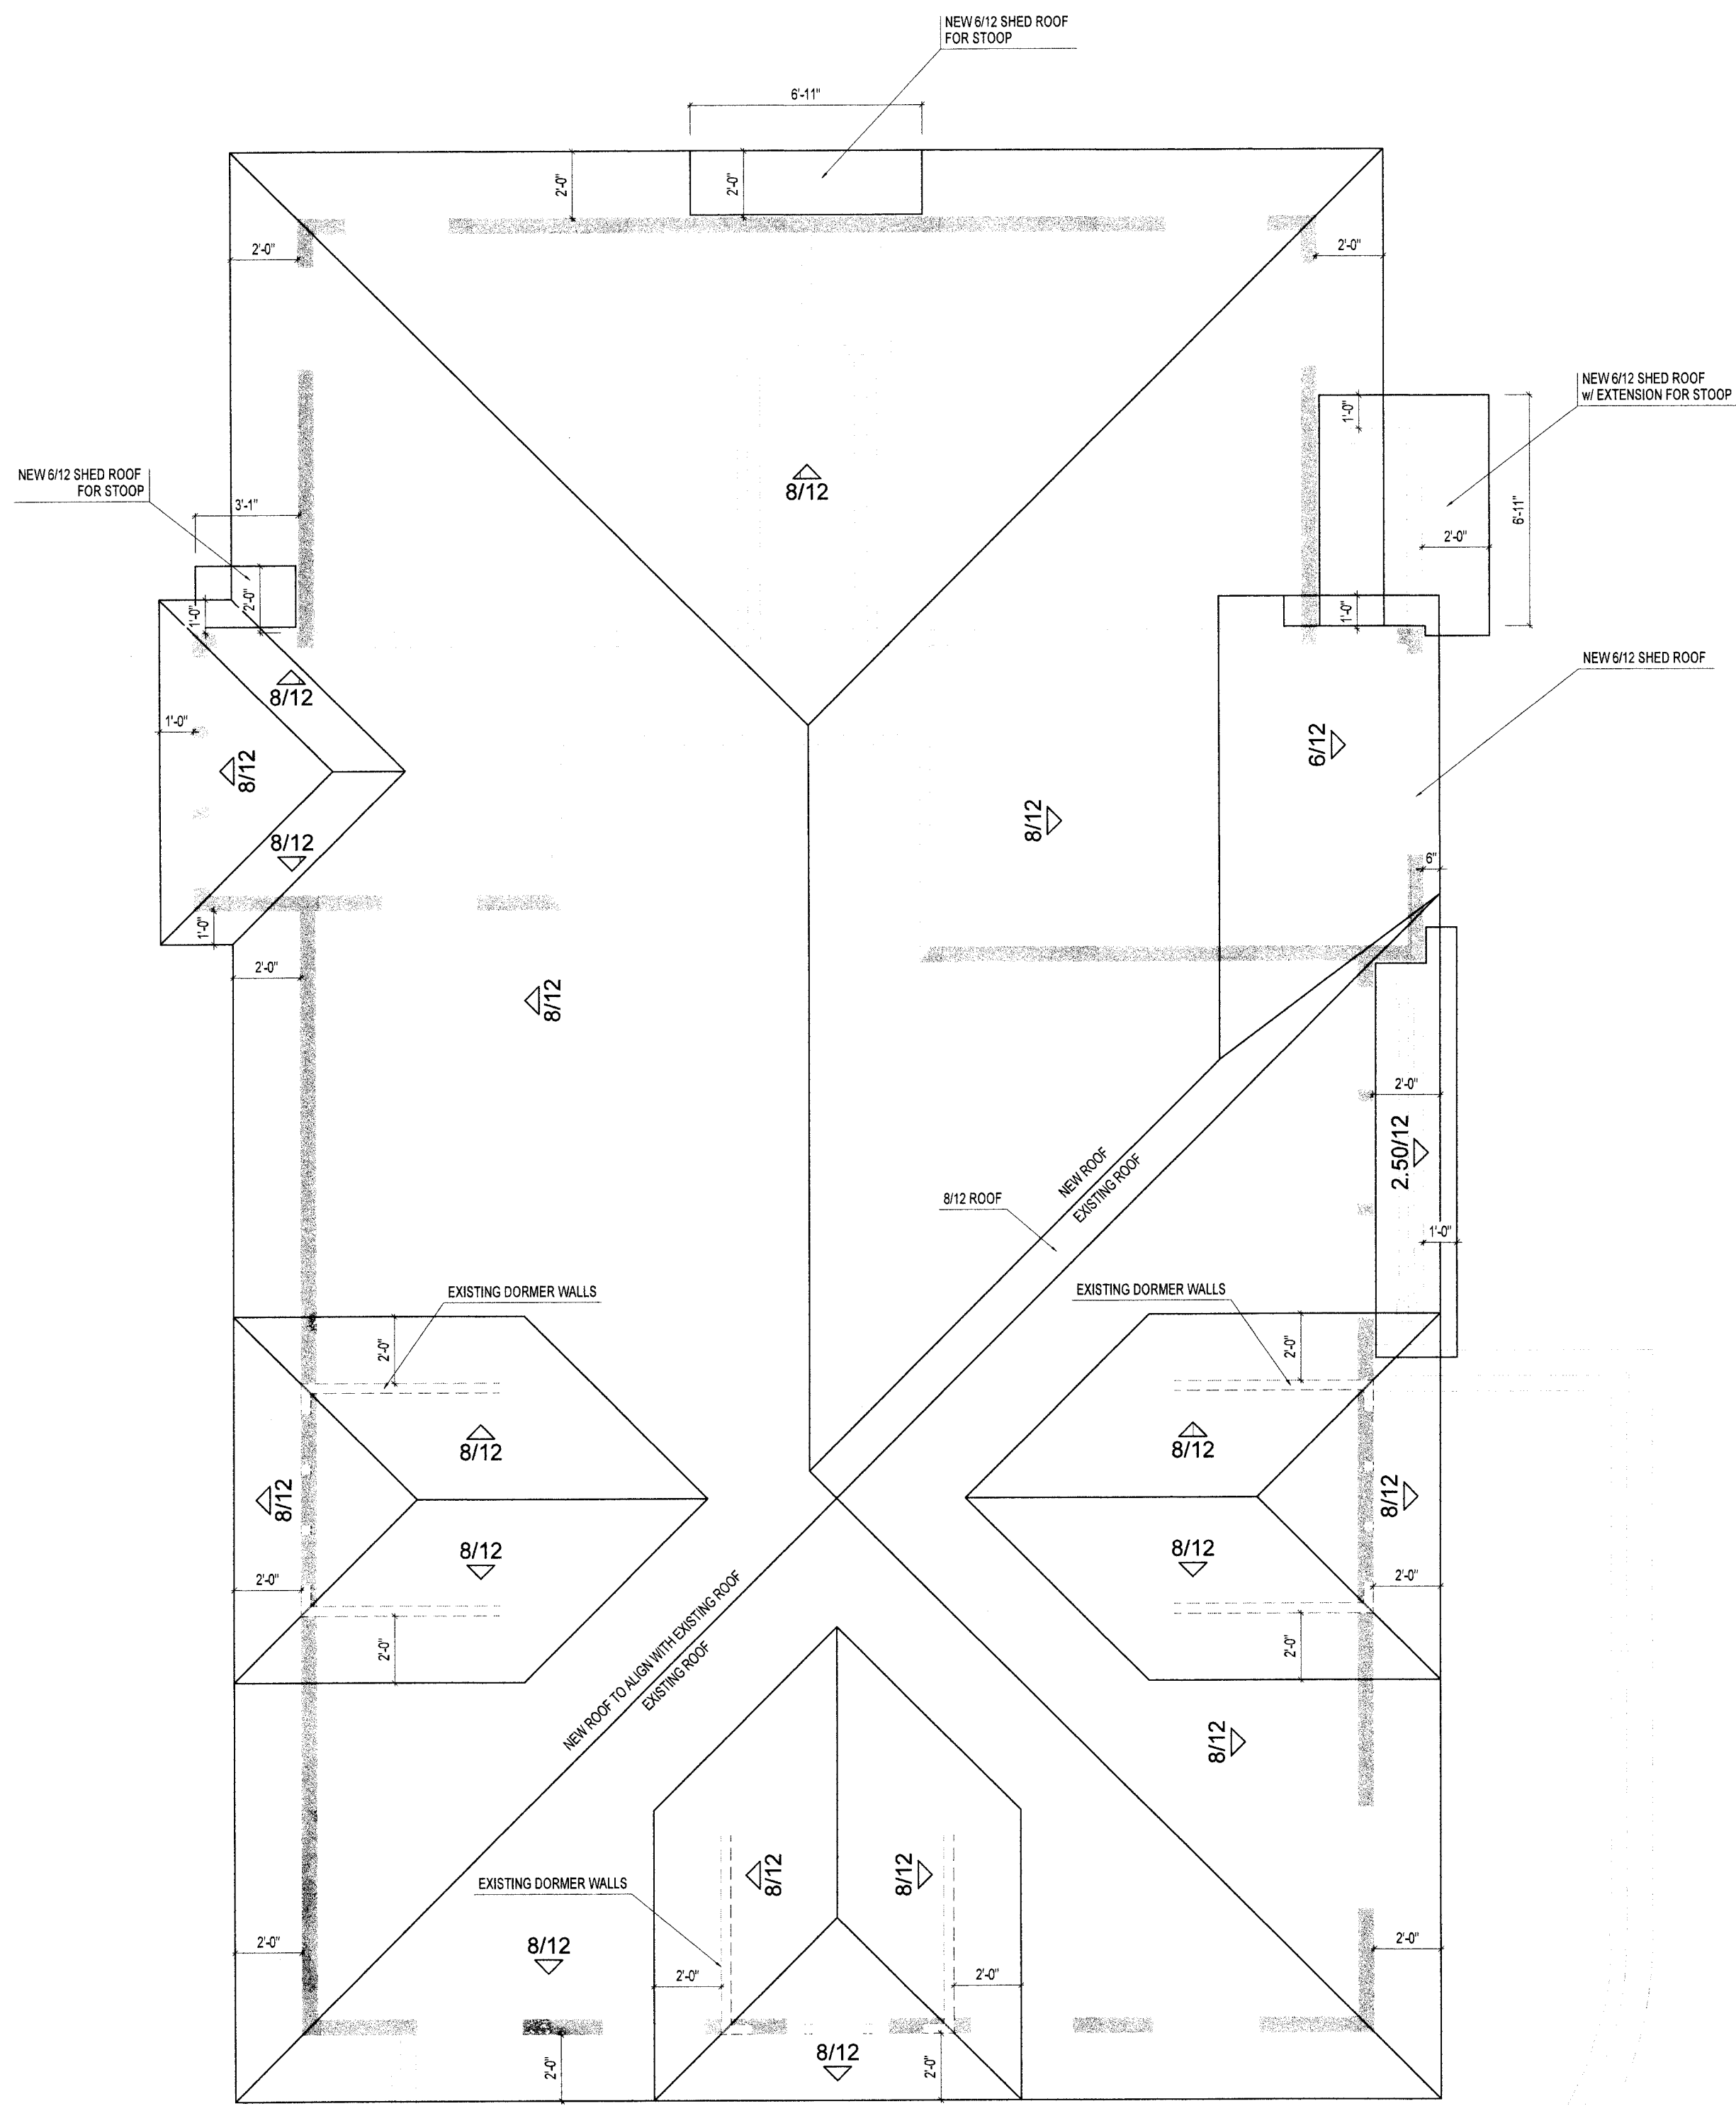

ROOF PLAN

SCALE: 1/4"=1'-0"



PRINT DATE:  
09/18/2017

O\_Munger

FOR:

LOCATION:

397 N. Main Street  
Franklin, IN 46131

SHEET NUMBER

A-09

REMARKS

DATE

REV. NO.

Custom