



Date: JULY 10, 2019

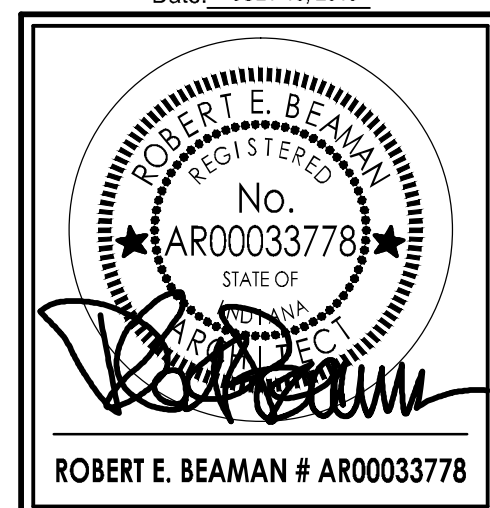


PROJECT NO.: 1801 D
DRAWN BY: bai
CHK. BY:
DATE: JULY 10, 2019
REVISIONS:

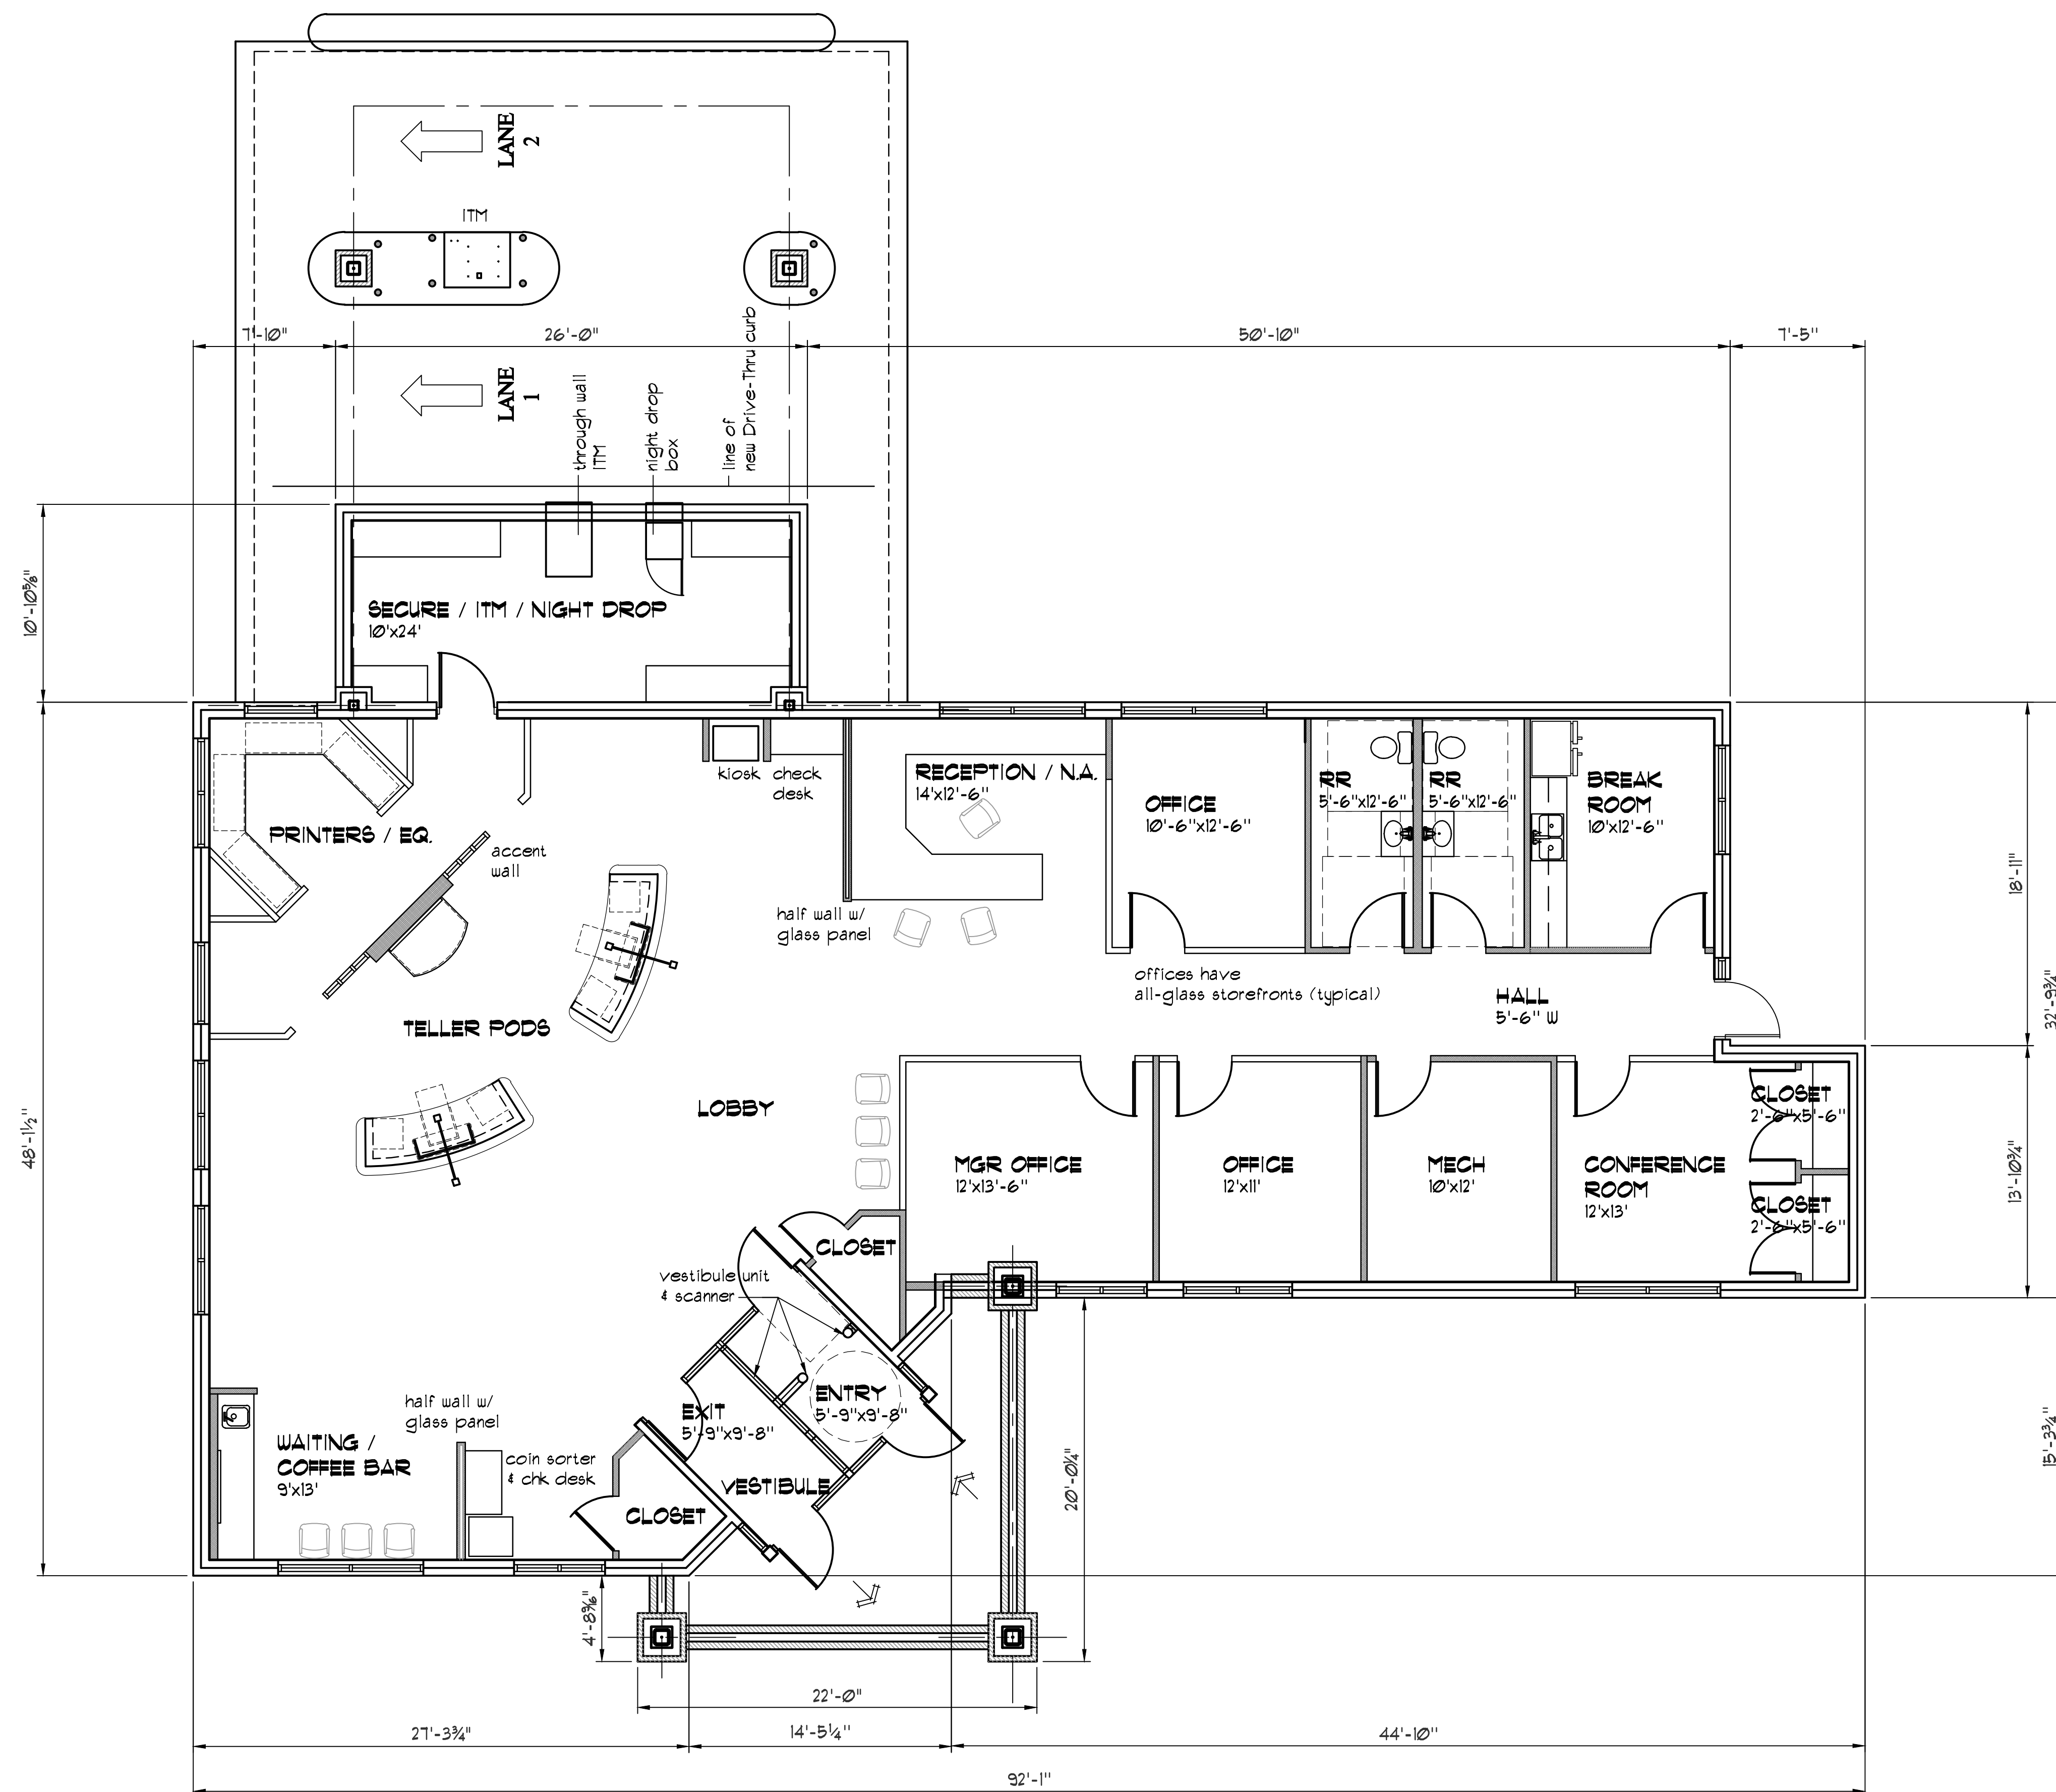

PROPOSED FLOOR PLAN

3732 SQUARE FEET

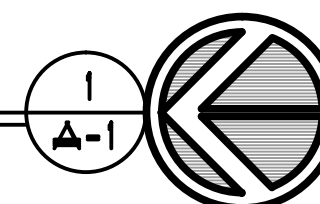

PROPOSED FLOOR PLAN
A-1

INDIANA
Members Credit Union
PROPOSED NEW BRANCH
1073 WEST JEFFERSON STREET, FRANKLIN, INDIANA

BUILDING NOTES

- 1

PREFINISHED STANDING SEAM METAL ROOF - GREY
- 2

PREFINISHED STANDING SEAM METAL FASCIA FNL.-GREY
- 3

AWNINGS TO MATCH SIGN 'RED'
- 4

BOWERSTON 'MAHOGANY' UTILITY BRICK
- 5

4" 'SHOULDICE' WATER TABLE 'PEARL WHITE'
- 6

WAINSCOT 'SHOULDICE' ROCK-STONE - 'PEARL WHITE' (HAMMERED)
- 7

DOUBLE SOLDIER COURSE
- 8

EIFS / EIFS CORNICE STO #20824 'WINTER WHITE'
- 9

IMCU SIGNAGE
- 10


12 X 12 ACCENT MEDALLIONS GROUP OF 4 (TYP.) 'SHOULDICE' TEX-STONE 'PEARL WHITE' - OR EQUAL
- 11

BOLLARD PAINT WHITE
- 12


EIFS ACCENT MEDALLION TO MATCH BRICK COLOR
- 13

DRIVE-UP ATM MACHINE
- 14

'SHOULDICE' UNITS TEX-STONE - 'PEARL WHITE'

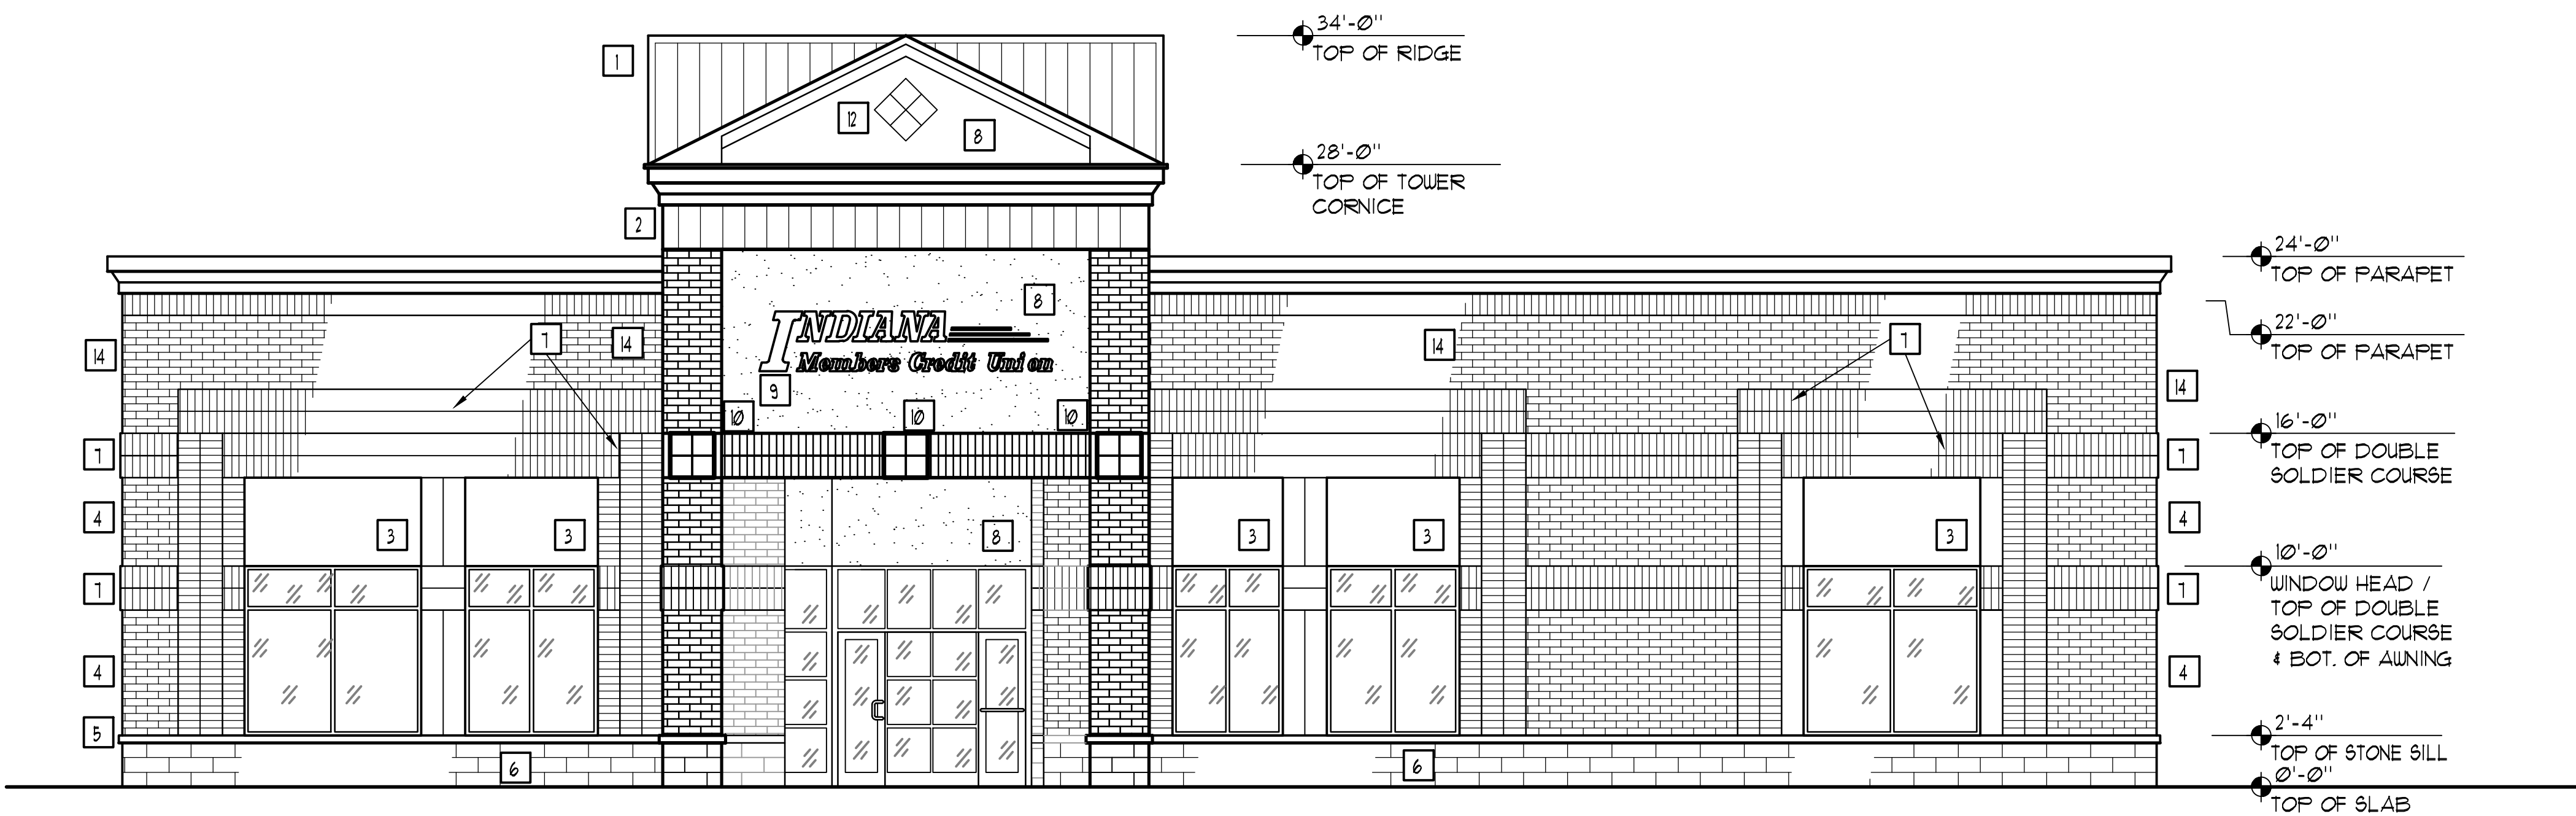

FRONT / WEST ELEVATION 2
A-2
3/16" 0' 1' 2' 4' 8'

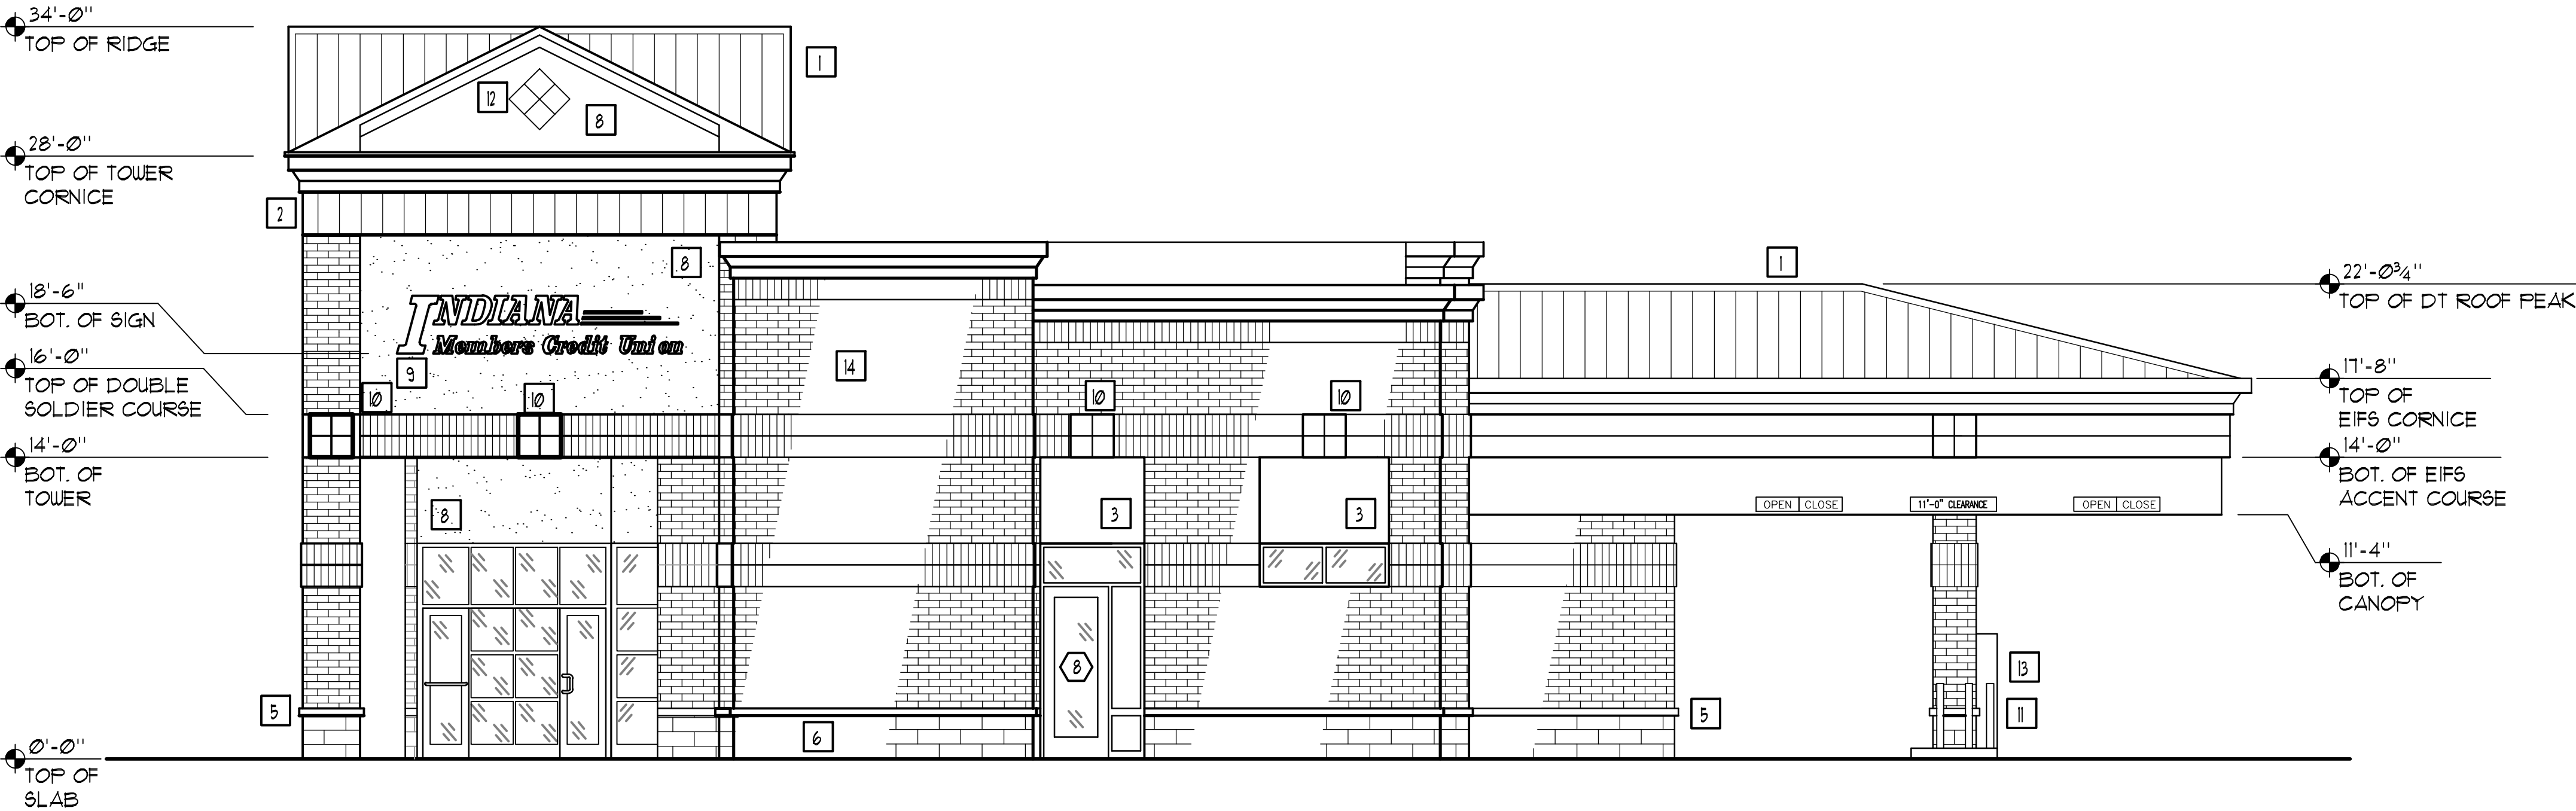

R. SIDE / SOUTH ELEVATION 1
A-2
3/16" 0' 1' 2' 4' 8'

ba
Beaman Associates, Inc.
Architects & Engineers
5142 Madison Avenue, Suite 4
Indianapolis, IN 46227
(317) 783-2343

Date: JULY 10, 2019

ROBERT E. BEAMAN
REGISTERED
No. AR00033778
STATE OF INDIANA
ARCHITECT
Robert E. Beaman
ROBERT E. BEAMAN # AR00033778

PROJECT NO.: 1801 D
DRAWN BY: bai
CHK. BY:
DATE: JULY 10, 2019
REVISIONS:

INDIANA
Members Credit Union
PROPOSED NEW BRANCH
1073 WEST JEFFERSON STREET, FRANKLIN, INDIANA

PROPOSED ELEVATIONS

A-2

BUILDING NOTES

- 1

PREFINISHED STANDING SEAM METAL ROOF - GREY
- 2

PREFINISHED STANDING SEAM METAL FASCIA FNL.-GREY
- 3

AWNINGS TO MATCH SIGN 'RED'
- 4

BOWERSTON 'MAHOGANY" UTILITY BRICK
- 5

4" "SHOULDICE" WATER TABLE "PEARL WHITE"
- 6

WAINSCOT "SHOULDICE" ROCK-STONE - "PEARL WHITE" (HAMMERED)
- 7

DOUBLE SOLDIER COURSE
- 8

EIFS / EIFS CORNICE STO #20824 "WINTER WHITE"
- 9

IMCU SIGNAGE
- 10

12 X 12 ACCENT MEDALLIONS GROUP OF 4 (TYP.) "SHOULDICE" TEX-STONE "PEARL WHITE" - OR EQUAL
- 11

BOLLARD PAINT WHITE
- 12

EIFS ACCENT MEDALLION TO MATCH BRICK COLOR
- 13

DRIVE-UP ATM MACHINE
- 14

"SHOULDICE" UNITS TEX-STONE - "PEARL WHITE"
- 15


NIGHT DEPOSIT BOX



REAR / EAST ELEVATION

2
A-3


3/16" 0' 1' 2' 4' 8'

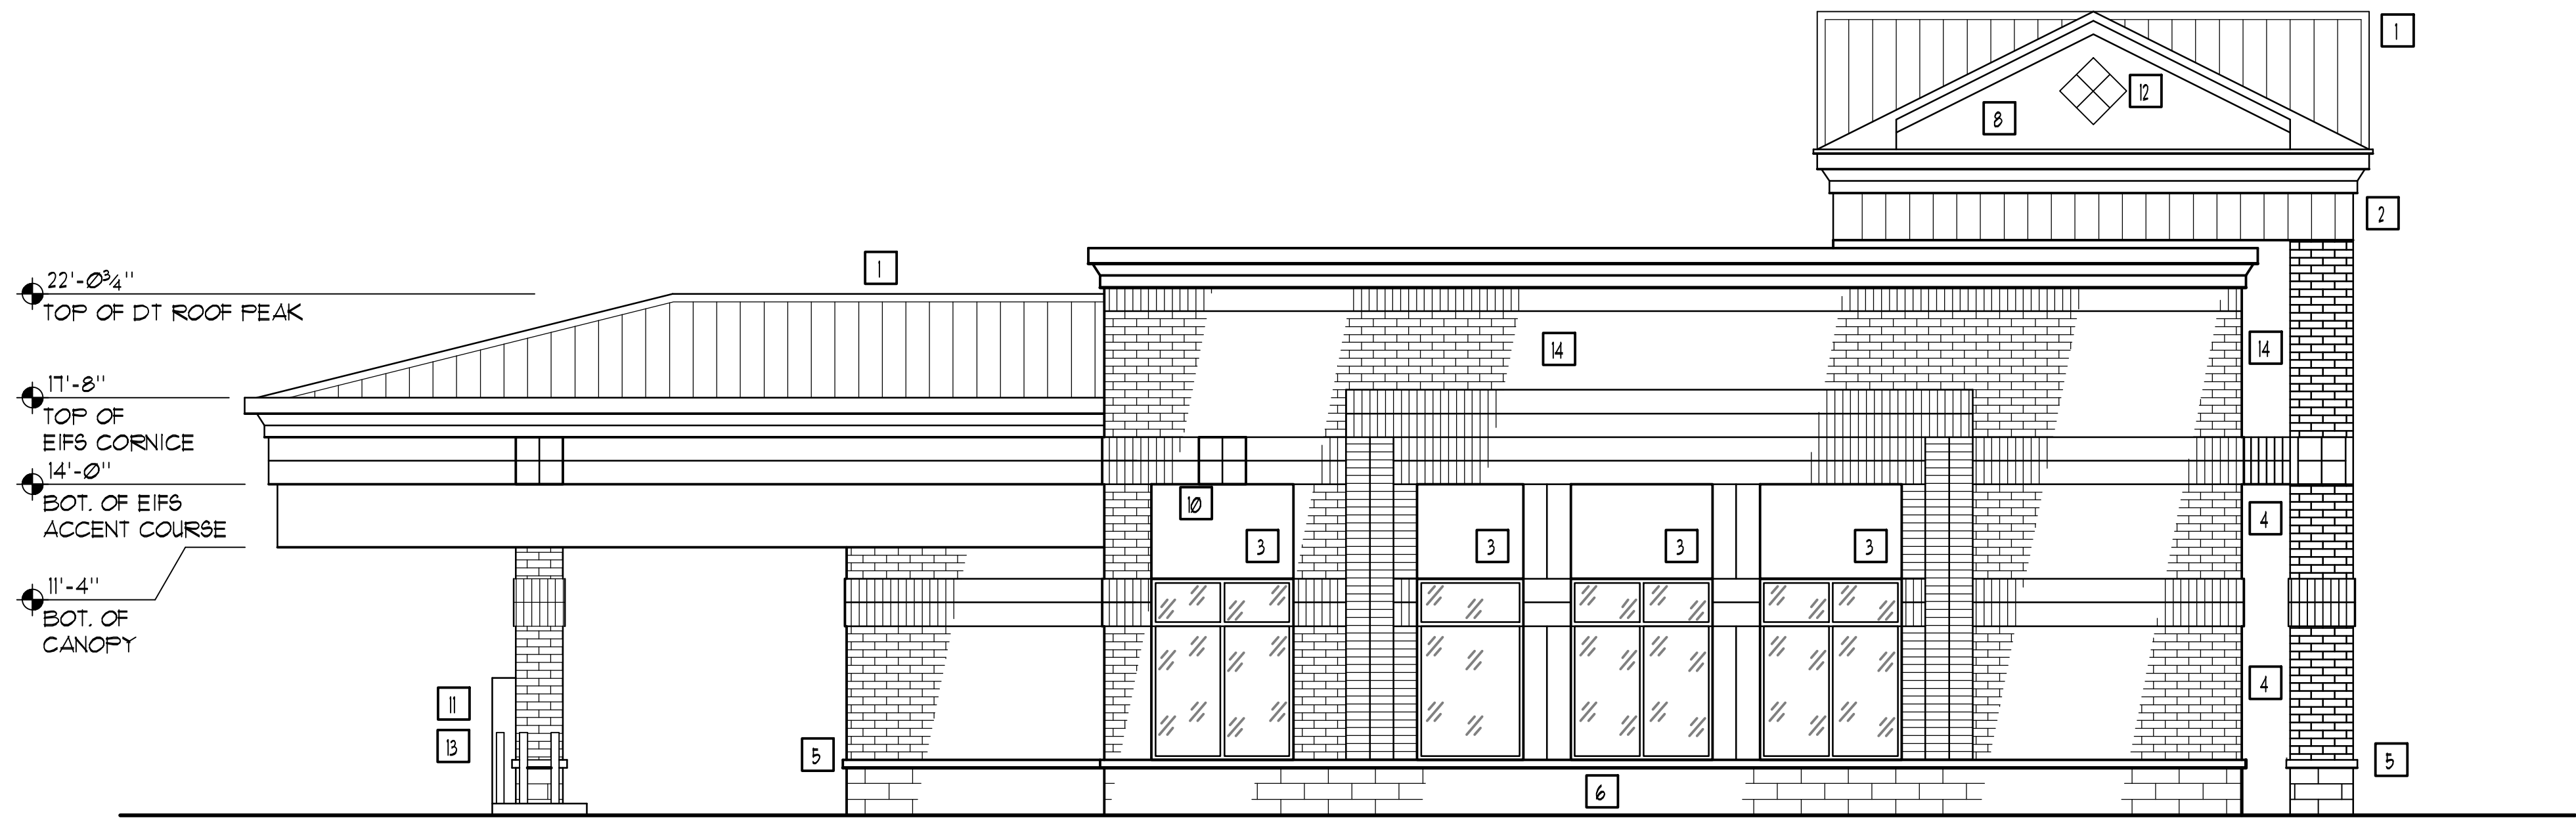

L. SIDE / NORTH ELEVATION

1
A-3

3/16" 0' 1' 2' 4' 8'

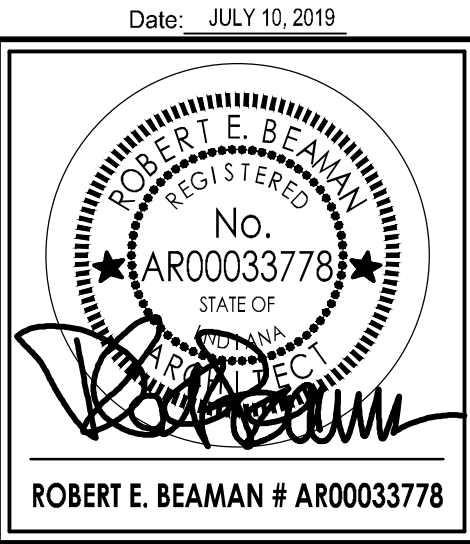

PROJECT NO.: 1801 D
DRAWN BY: bai
CHK. BY:
DATE: JULY 10, 2019
REVISIONS:

INDIANA
Members Credit Union
PROPOSED NEW BRANCH
1073 WEST JEFFERSON STREET, FRANKLIN, INDIANA

PROPOSED ELEVATIONS
A-3