




REAR ELEVATION
SCALE 1/4" = 1'-0"

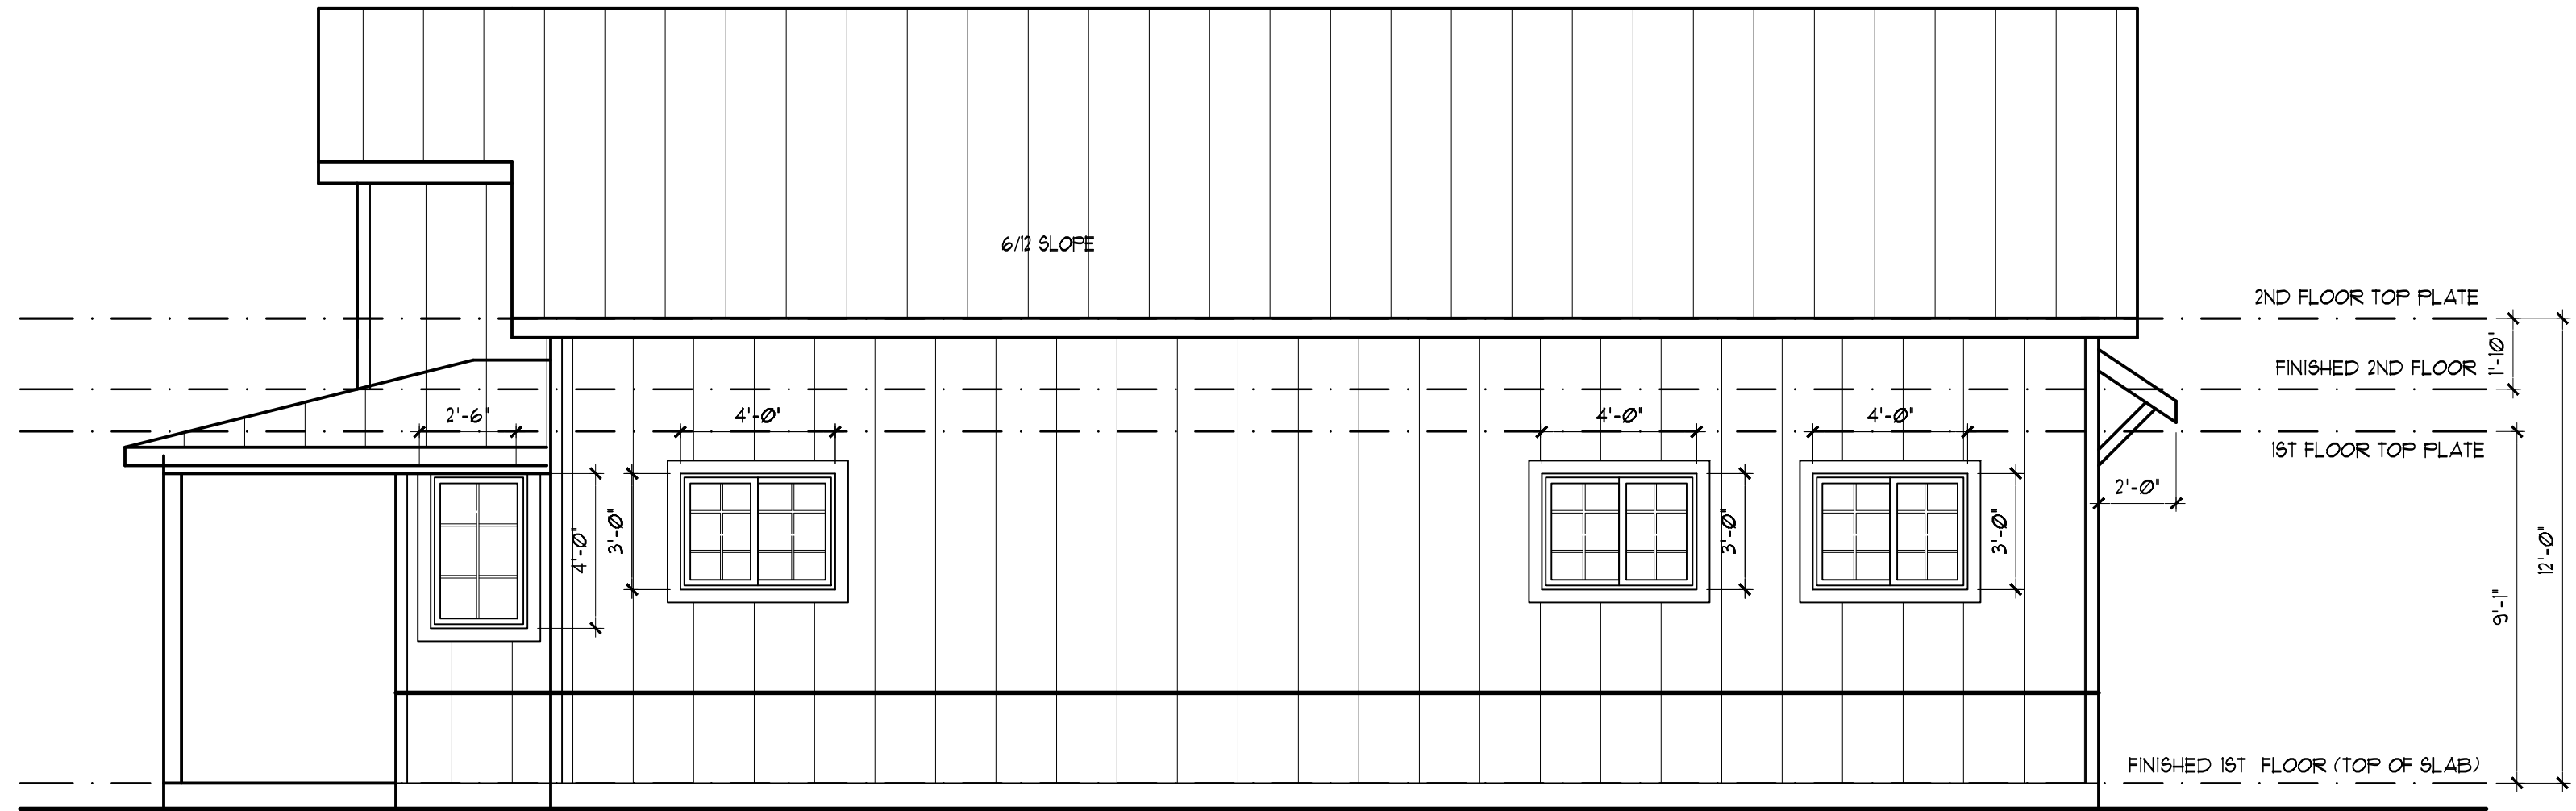


RIGHT ELEVATION
SCALE 1/4" = 1'-0"

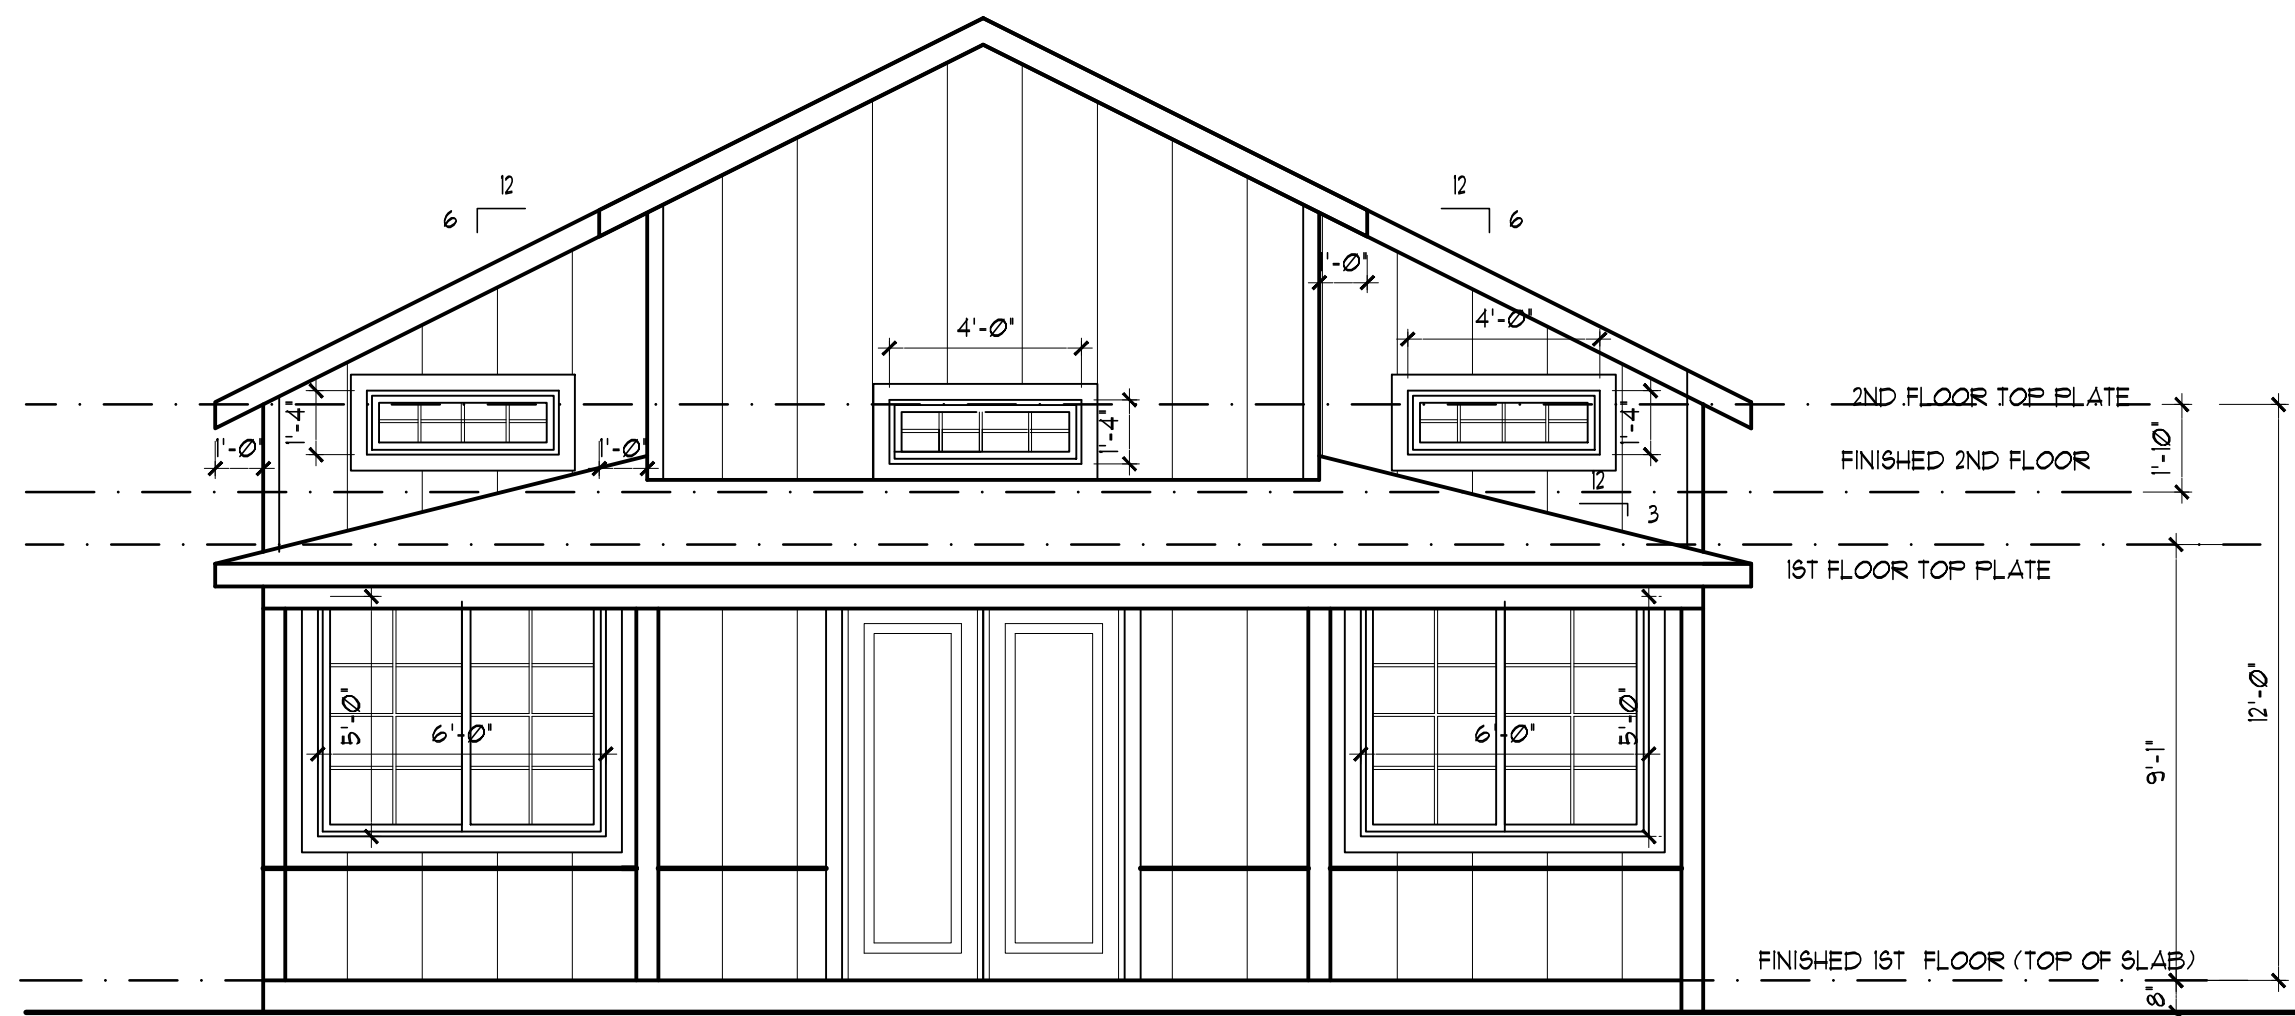


FRONT ELEVATION
SCALE 1/4" = 1'-0"

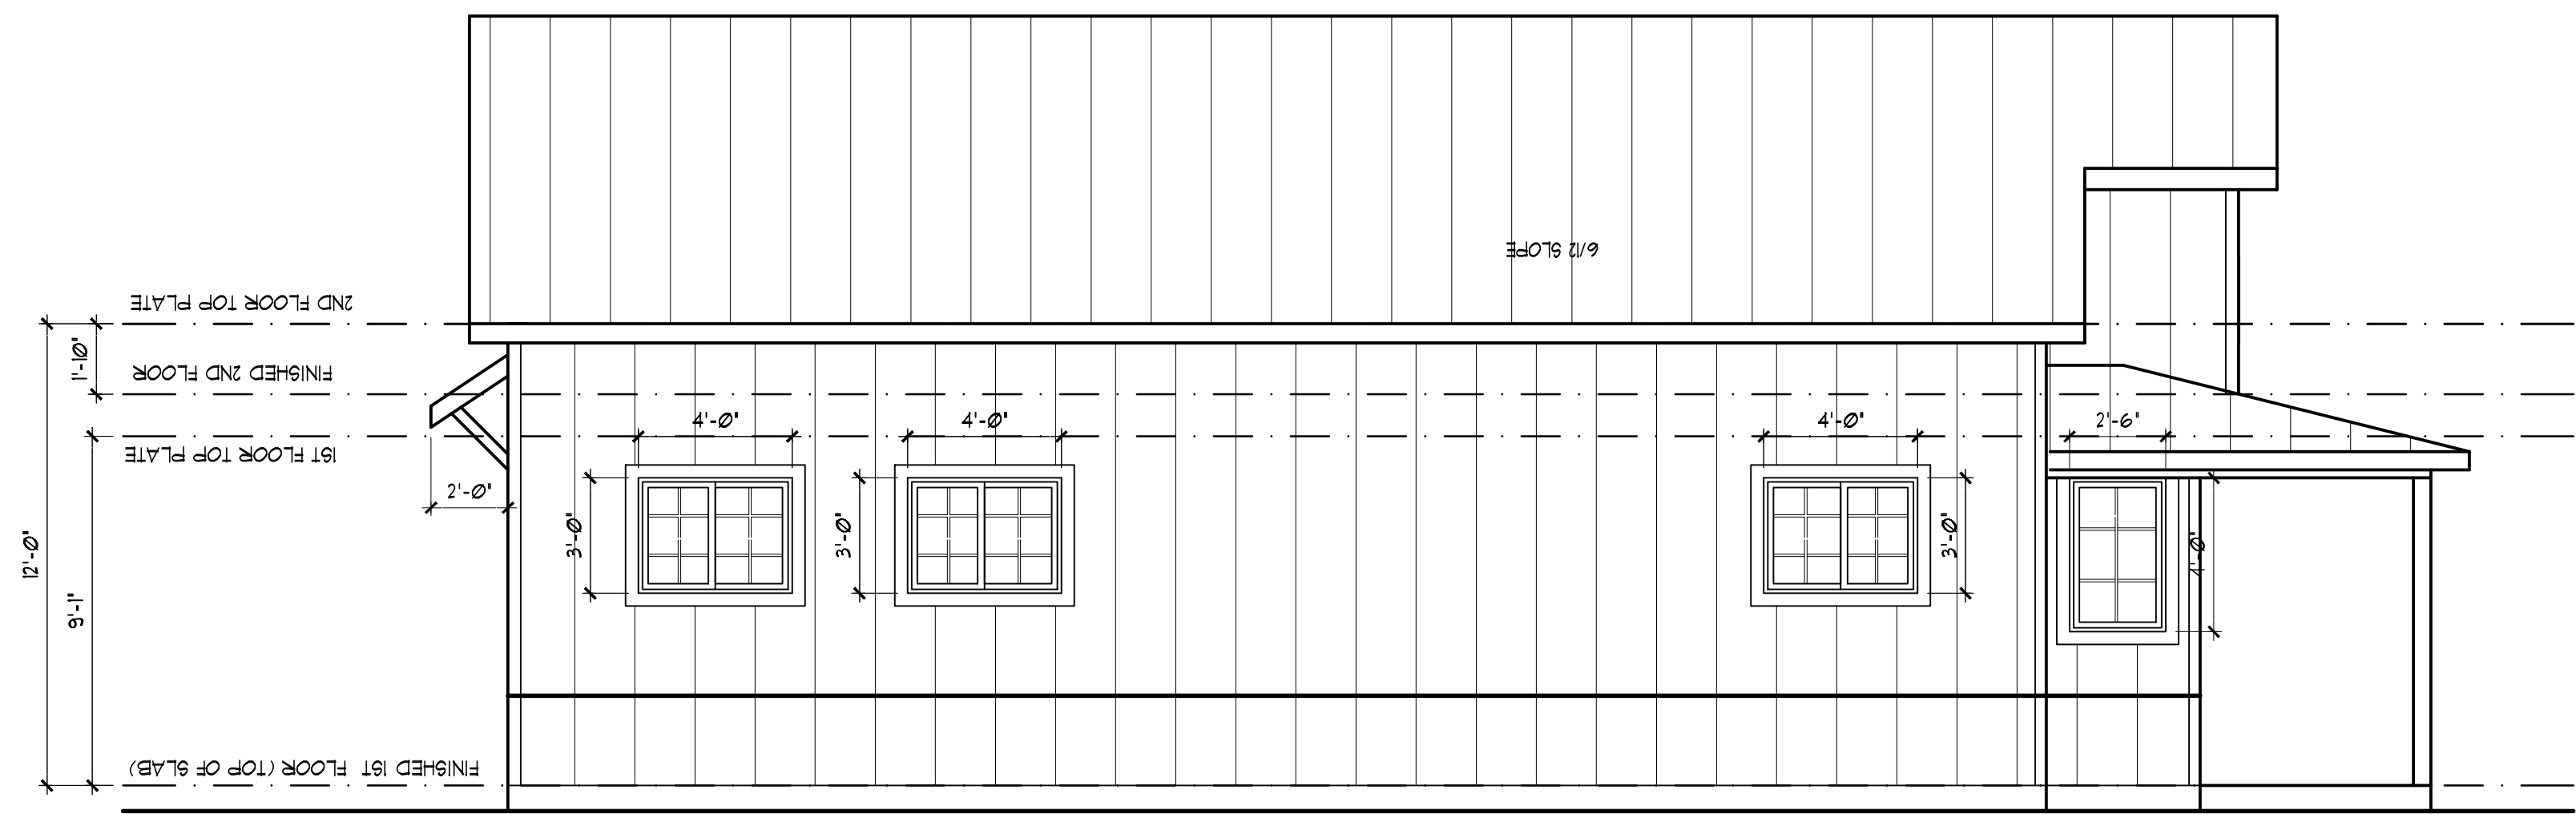


LEFT ELEVATION
SCALE 1/4" = 1'-0"

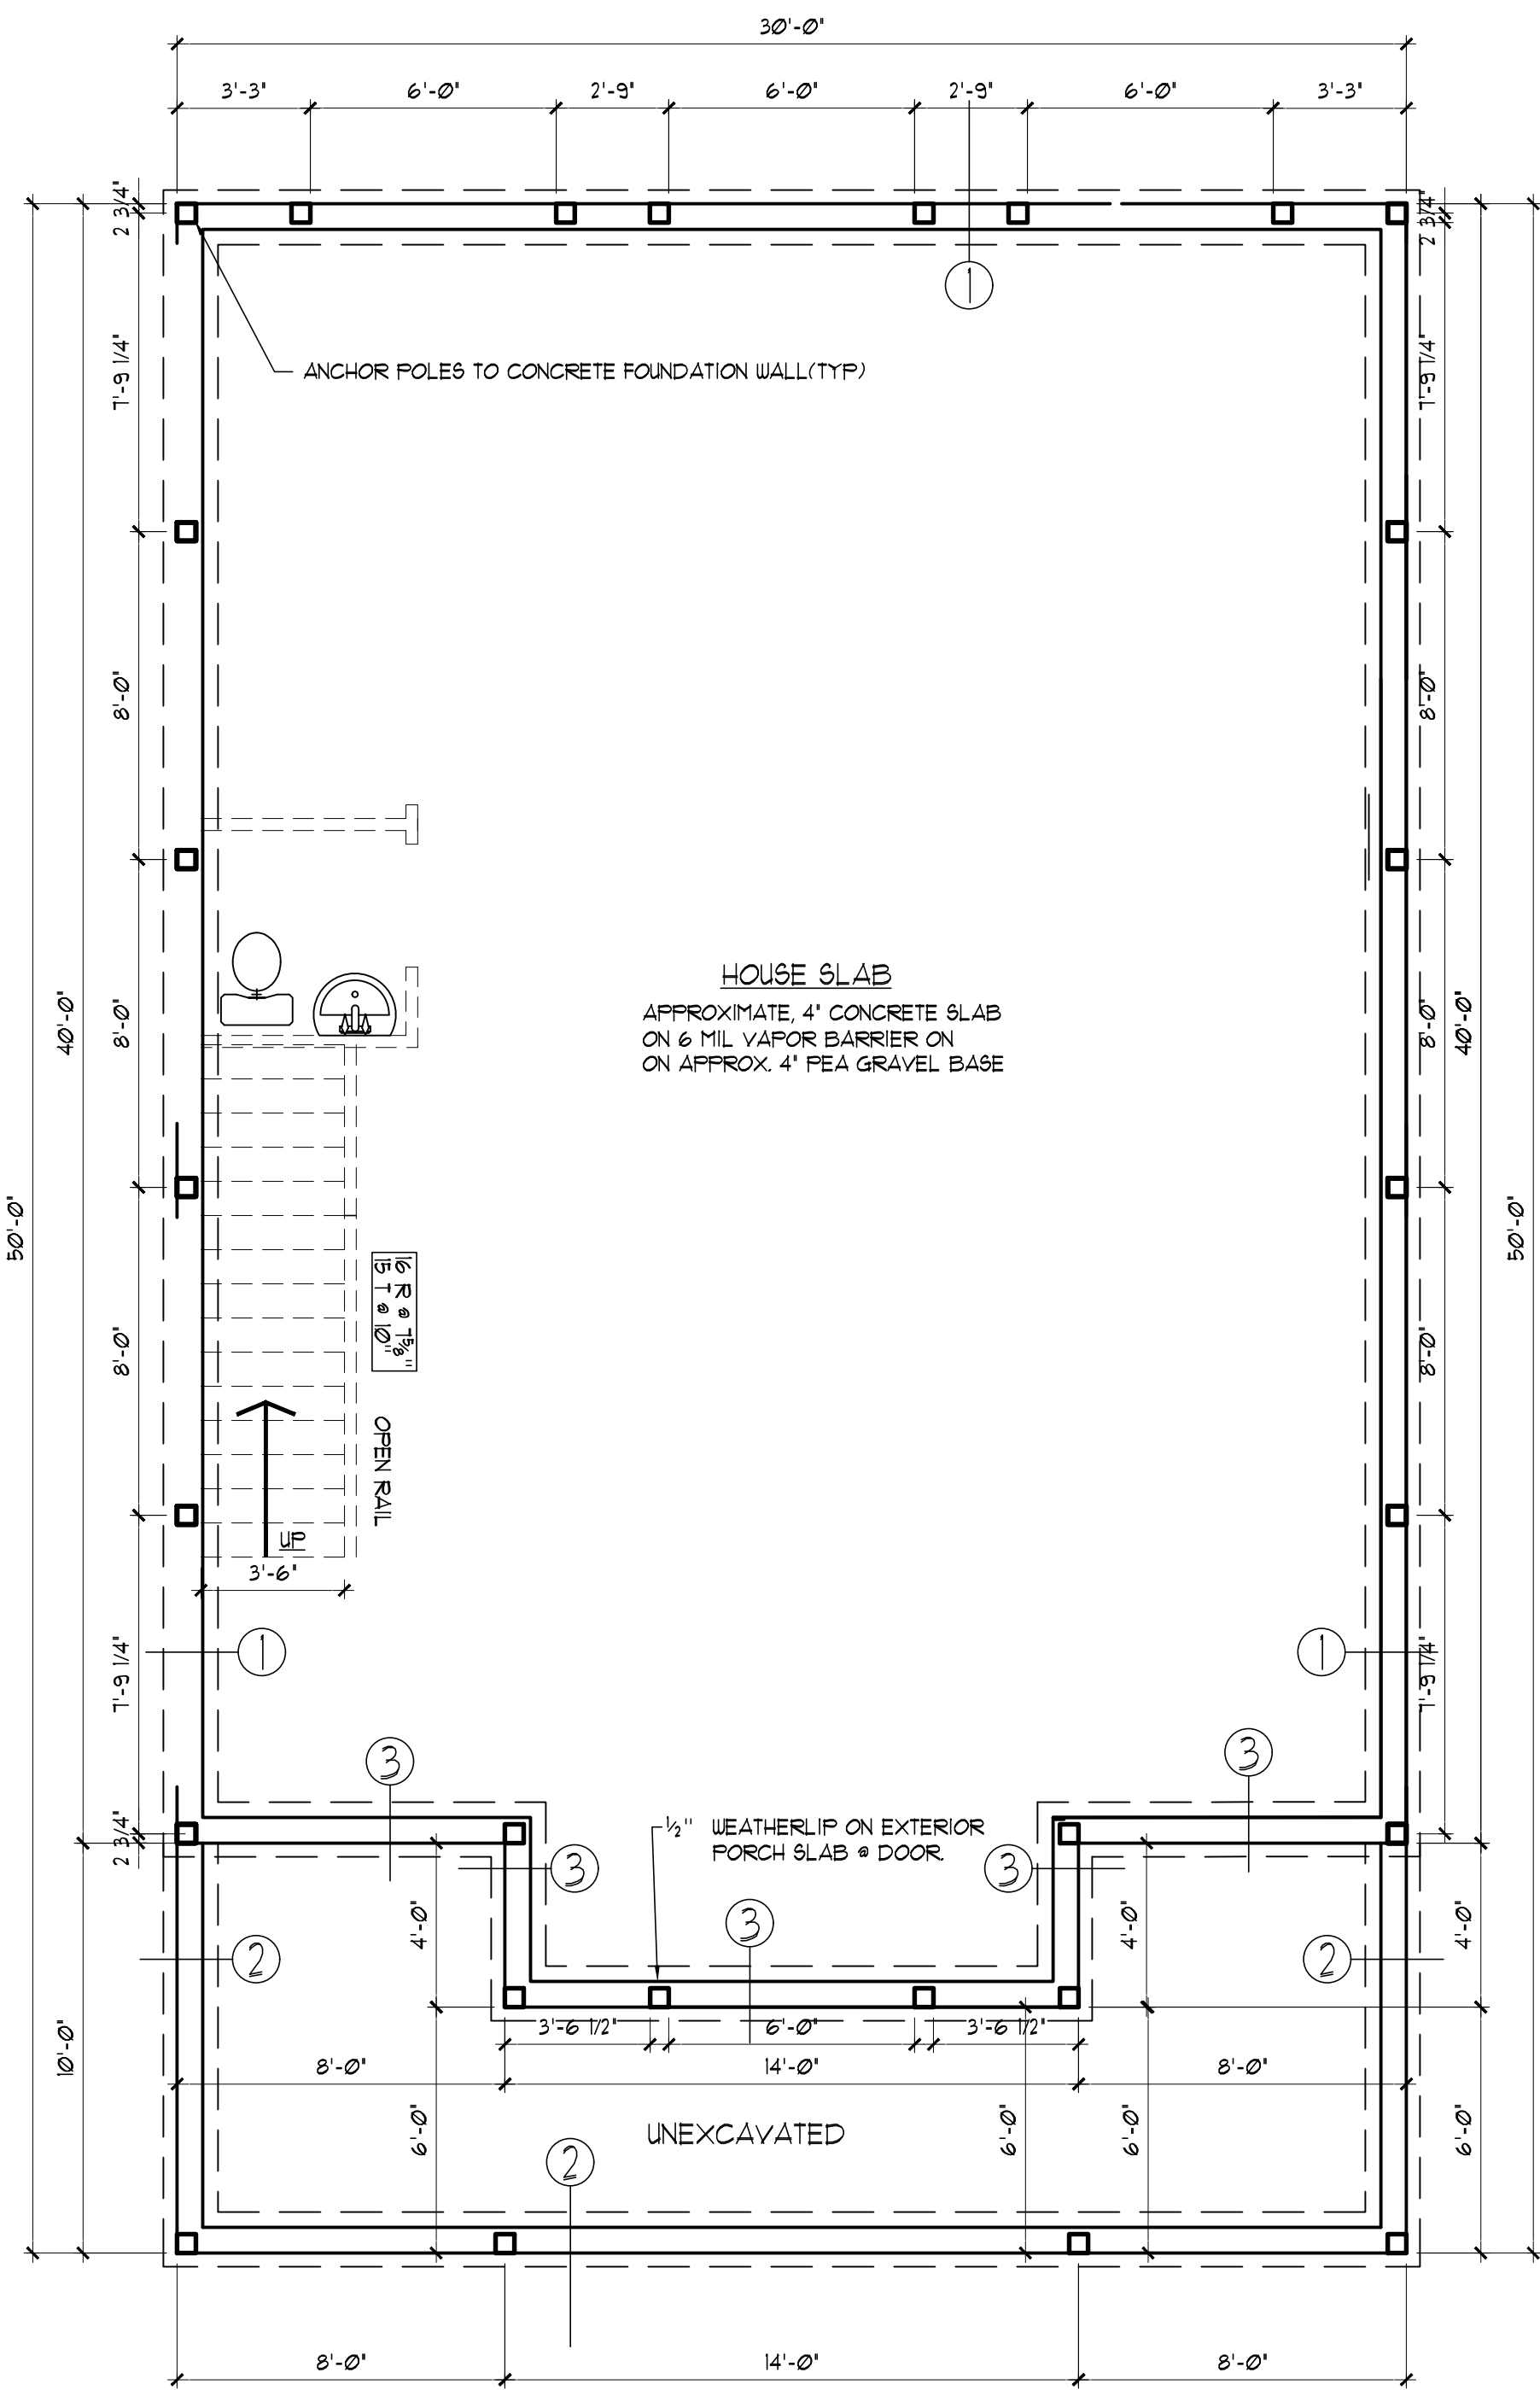

POLE BARN FOUNDATION PLAN
SCALE 1/4" = 1'-0"

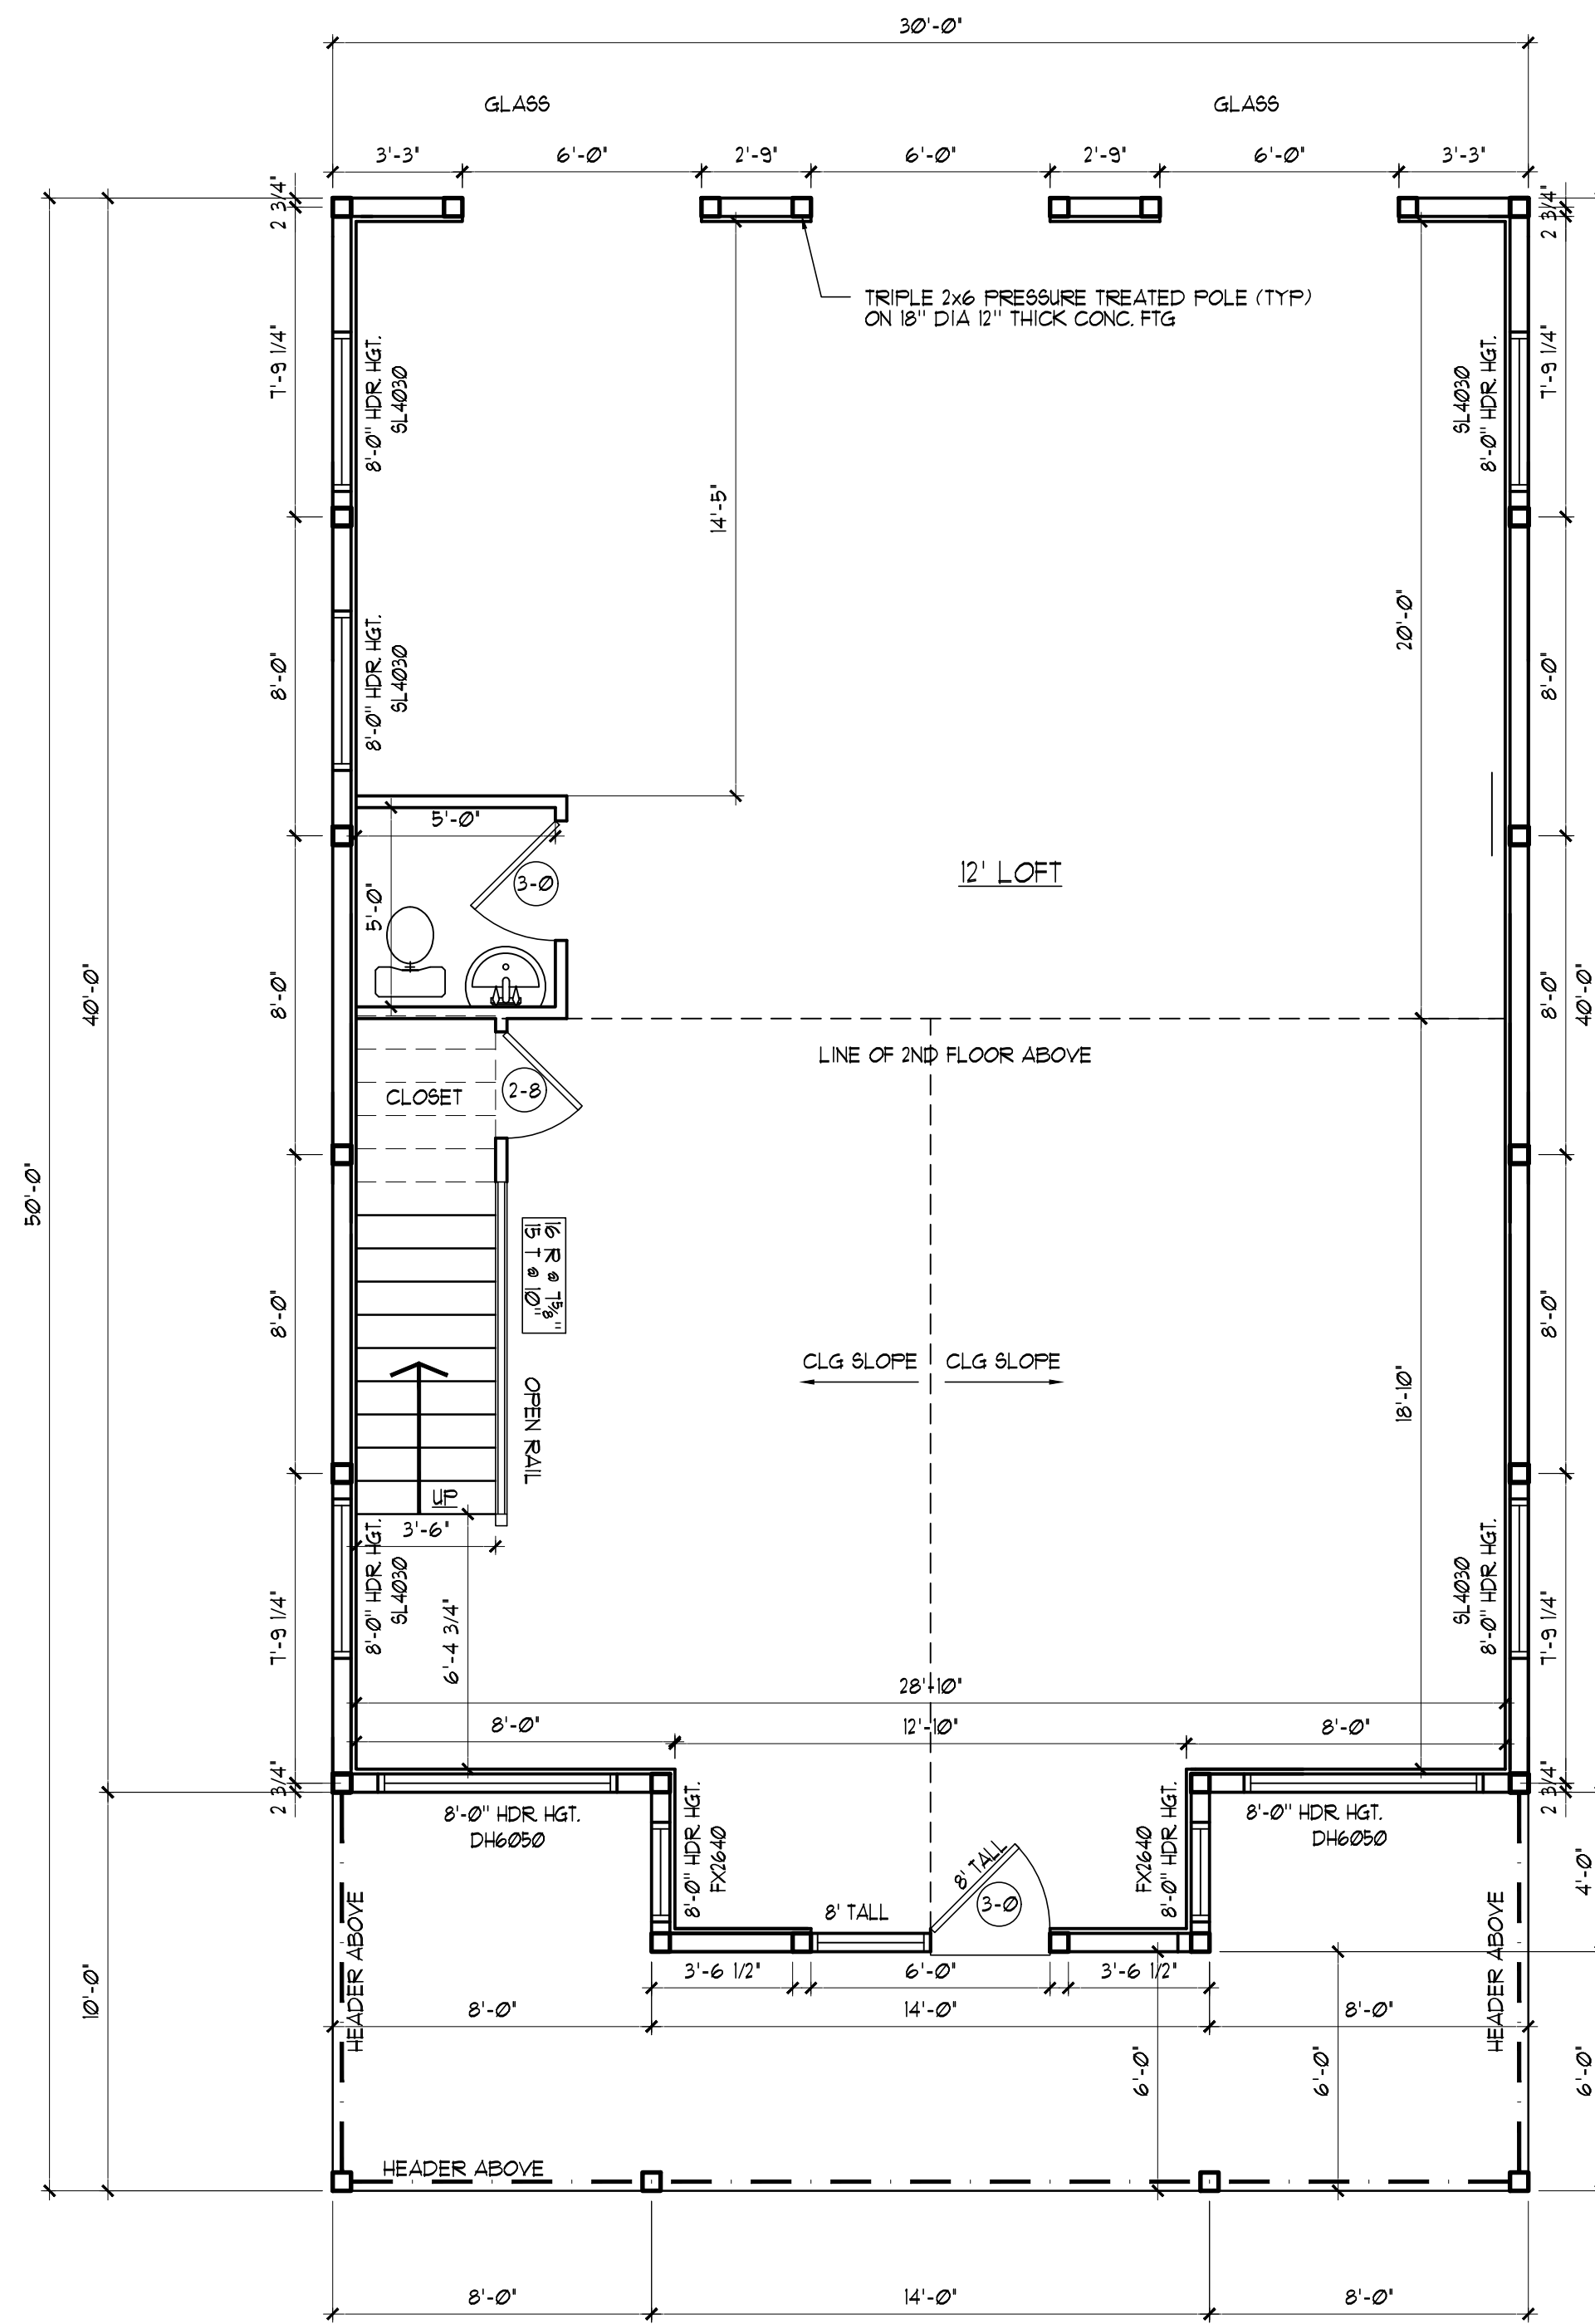

POLE BARN FIRST FLOOR PLAN
SCALE 1/4" = 1'-0"

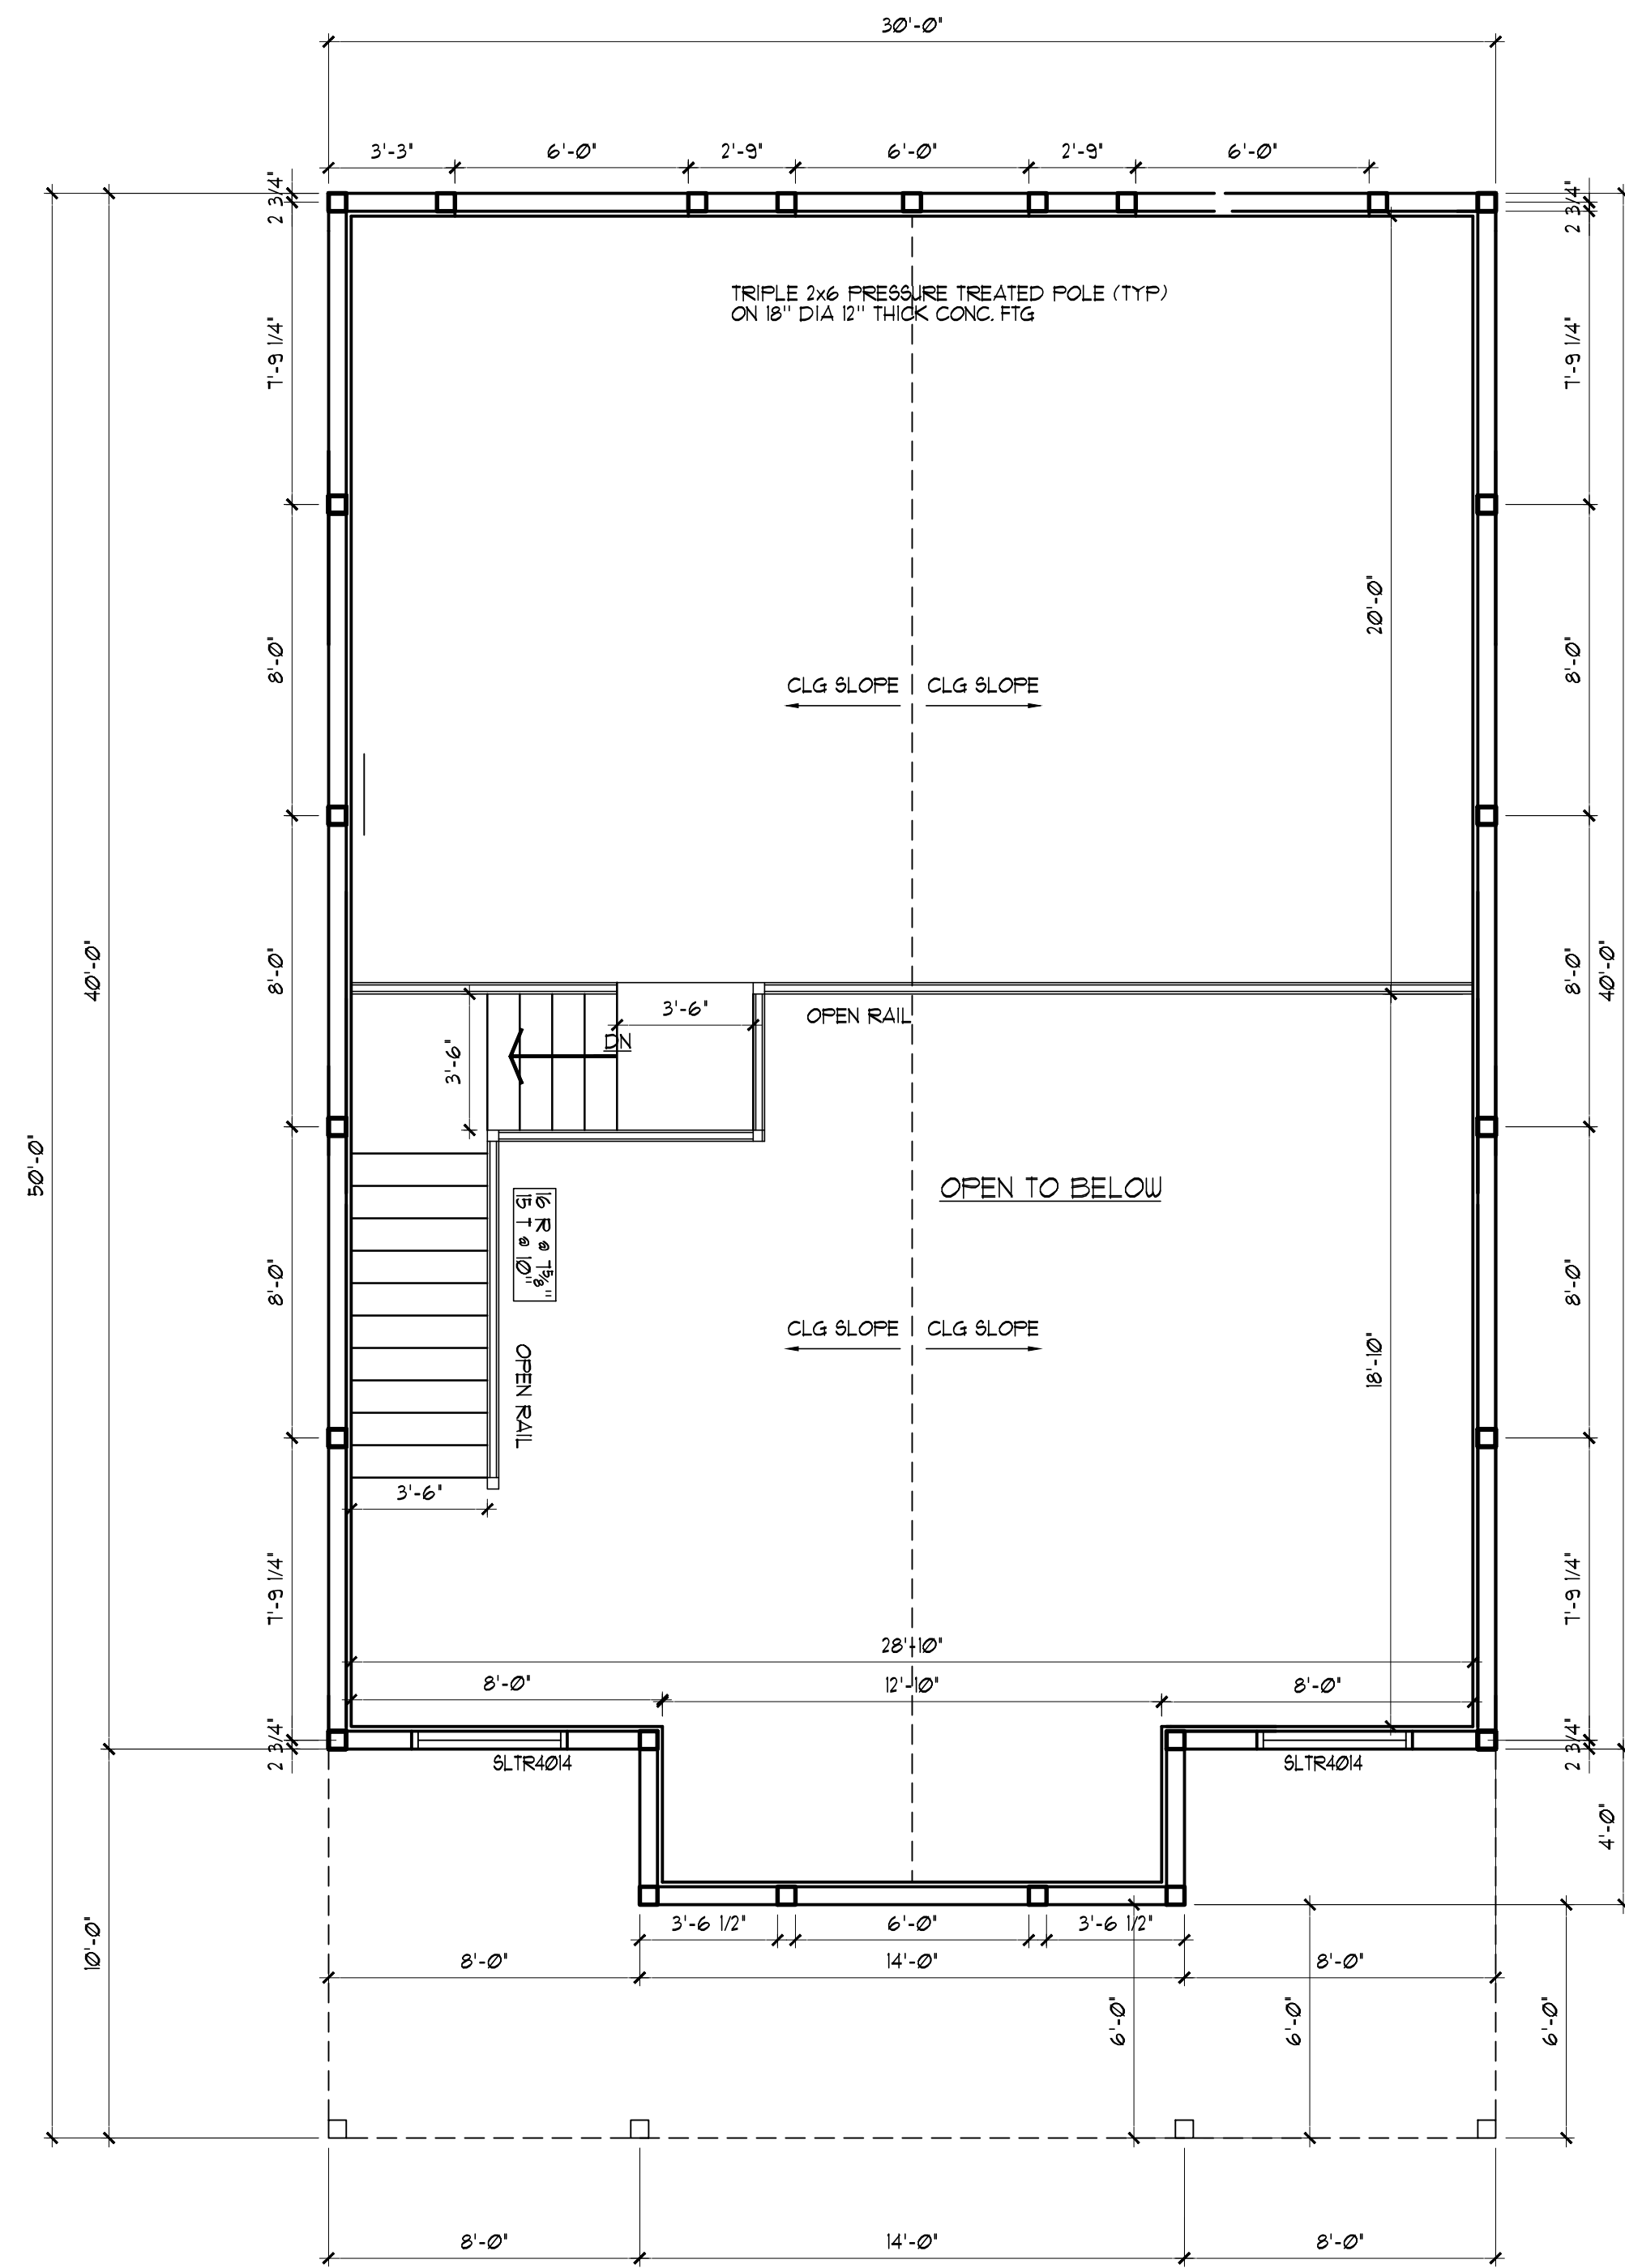

POLE BARN FIRST FLOOR PLAN
SCALE 1/4" = 1'-0"

