


LEGAL DESCRIPTION

A part of the Northwest Quarter of Section 11, Township 12 North, Range 4 East of the Second Principal Meridian, Franklin Township, Johnson County, Indiana, more particularly described as follows:



Beginning at a point on the East line of the said Northwest Quarter Section that is North 00 degrees 00 minutes 00 seconds (previous survey bearing) 1018.74 feet from the Southeast corner thereof; thence North 00 degrees 00 minutes 00 seconds East on and along said Quarter Section line a distance of 824.95 feet to the center line of the right-of-way of Commerce Drive; thence South 89 degrees 25 minutes 20 seconds West along the center line of said Quarter Section a distance of 1374.65 feet to the center line of the right-of-way of Commerce Drive; thence South 01 degrees 50 minutes 03 seconds East 719.93 feet; thence along the center line of said Quarter Section a distance of 36 seconds West 63.82 feet; thence along said ditch centerline South 27 degrees 38 minutes 36 seconds West 56.05 feet to the East right-of-way of the Louisville and Indiana Railroad; thence along said right-of-way South 16 degrees 24 minutes 45 seconds East 26.34 feet; thence North 89 degrees 25 minutes 20 seconds East 1424.39 feet to the East line of said Quarter Section and the Point of Beginning, containing 25.8795 acres, more or less, subject to all legal rights-of-way, easements and restrictions.

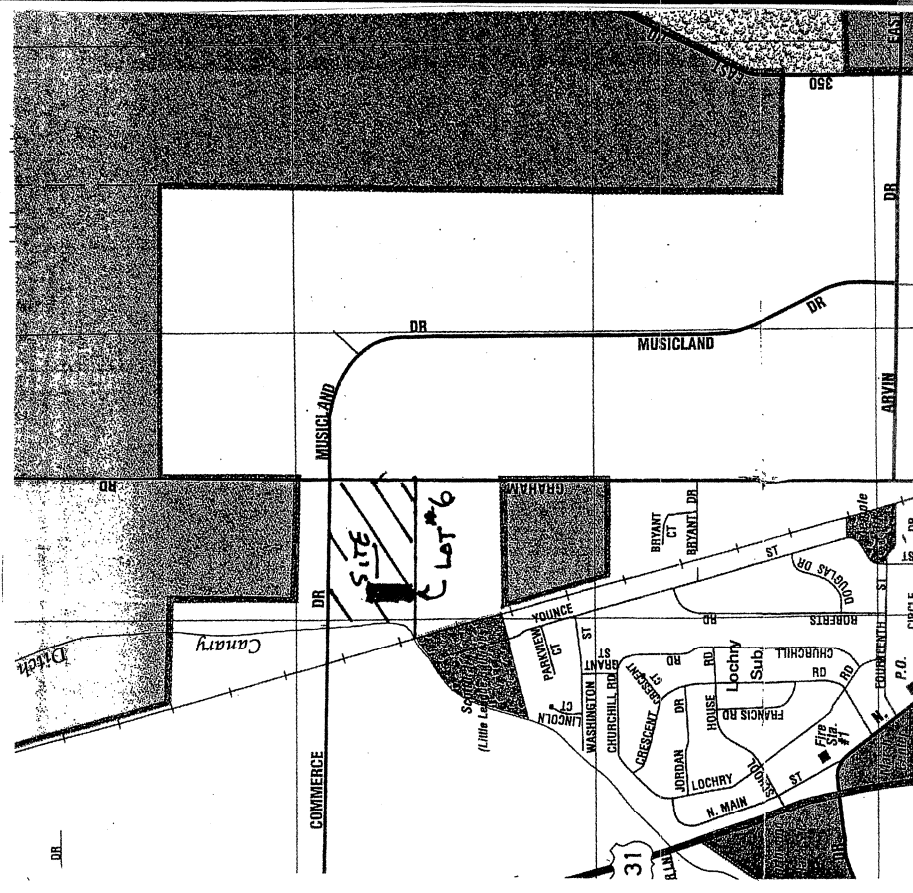


N 89°25'20" E
1374.65'

COMMERCE DRIVE

PROP 8' asphalt path

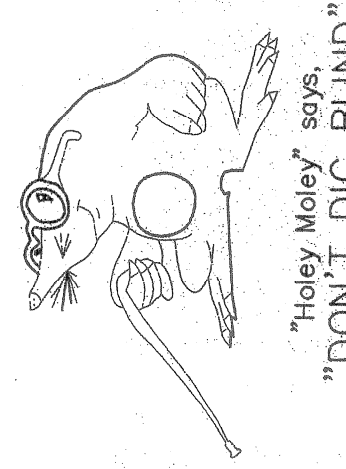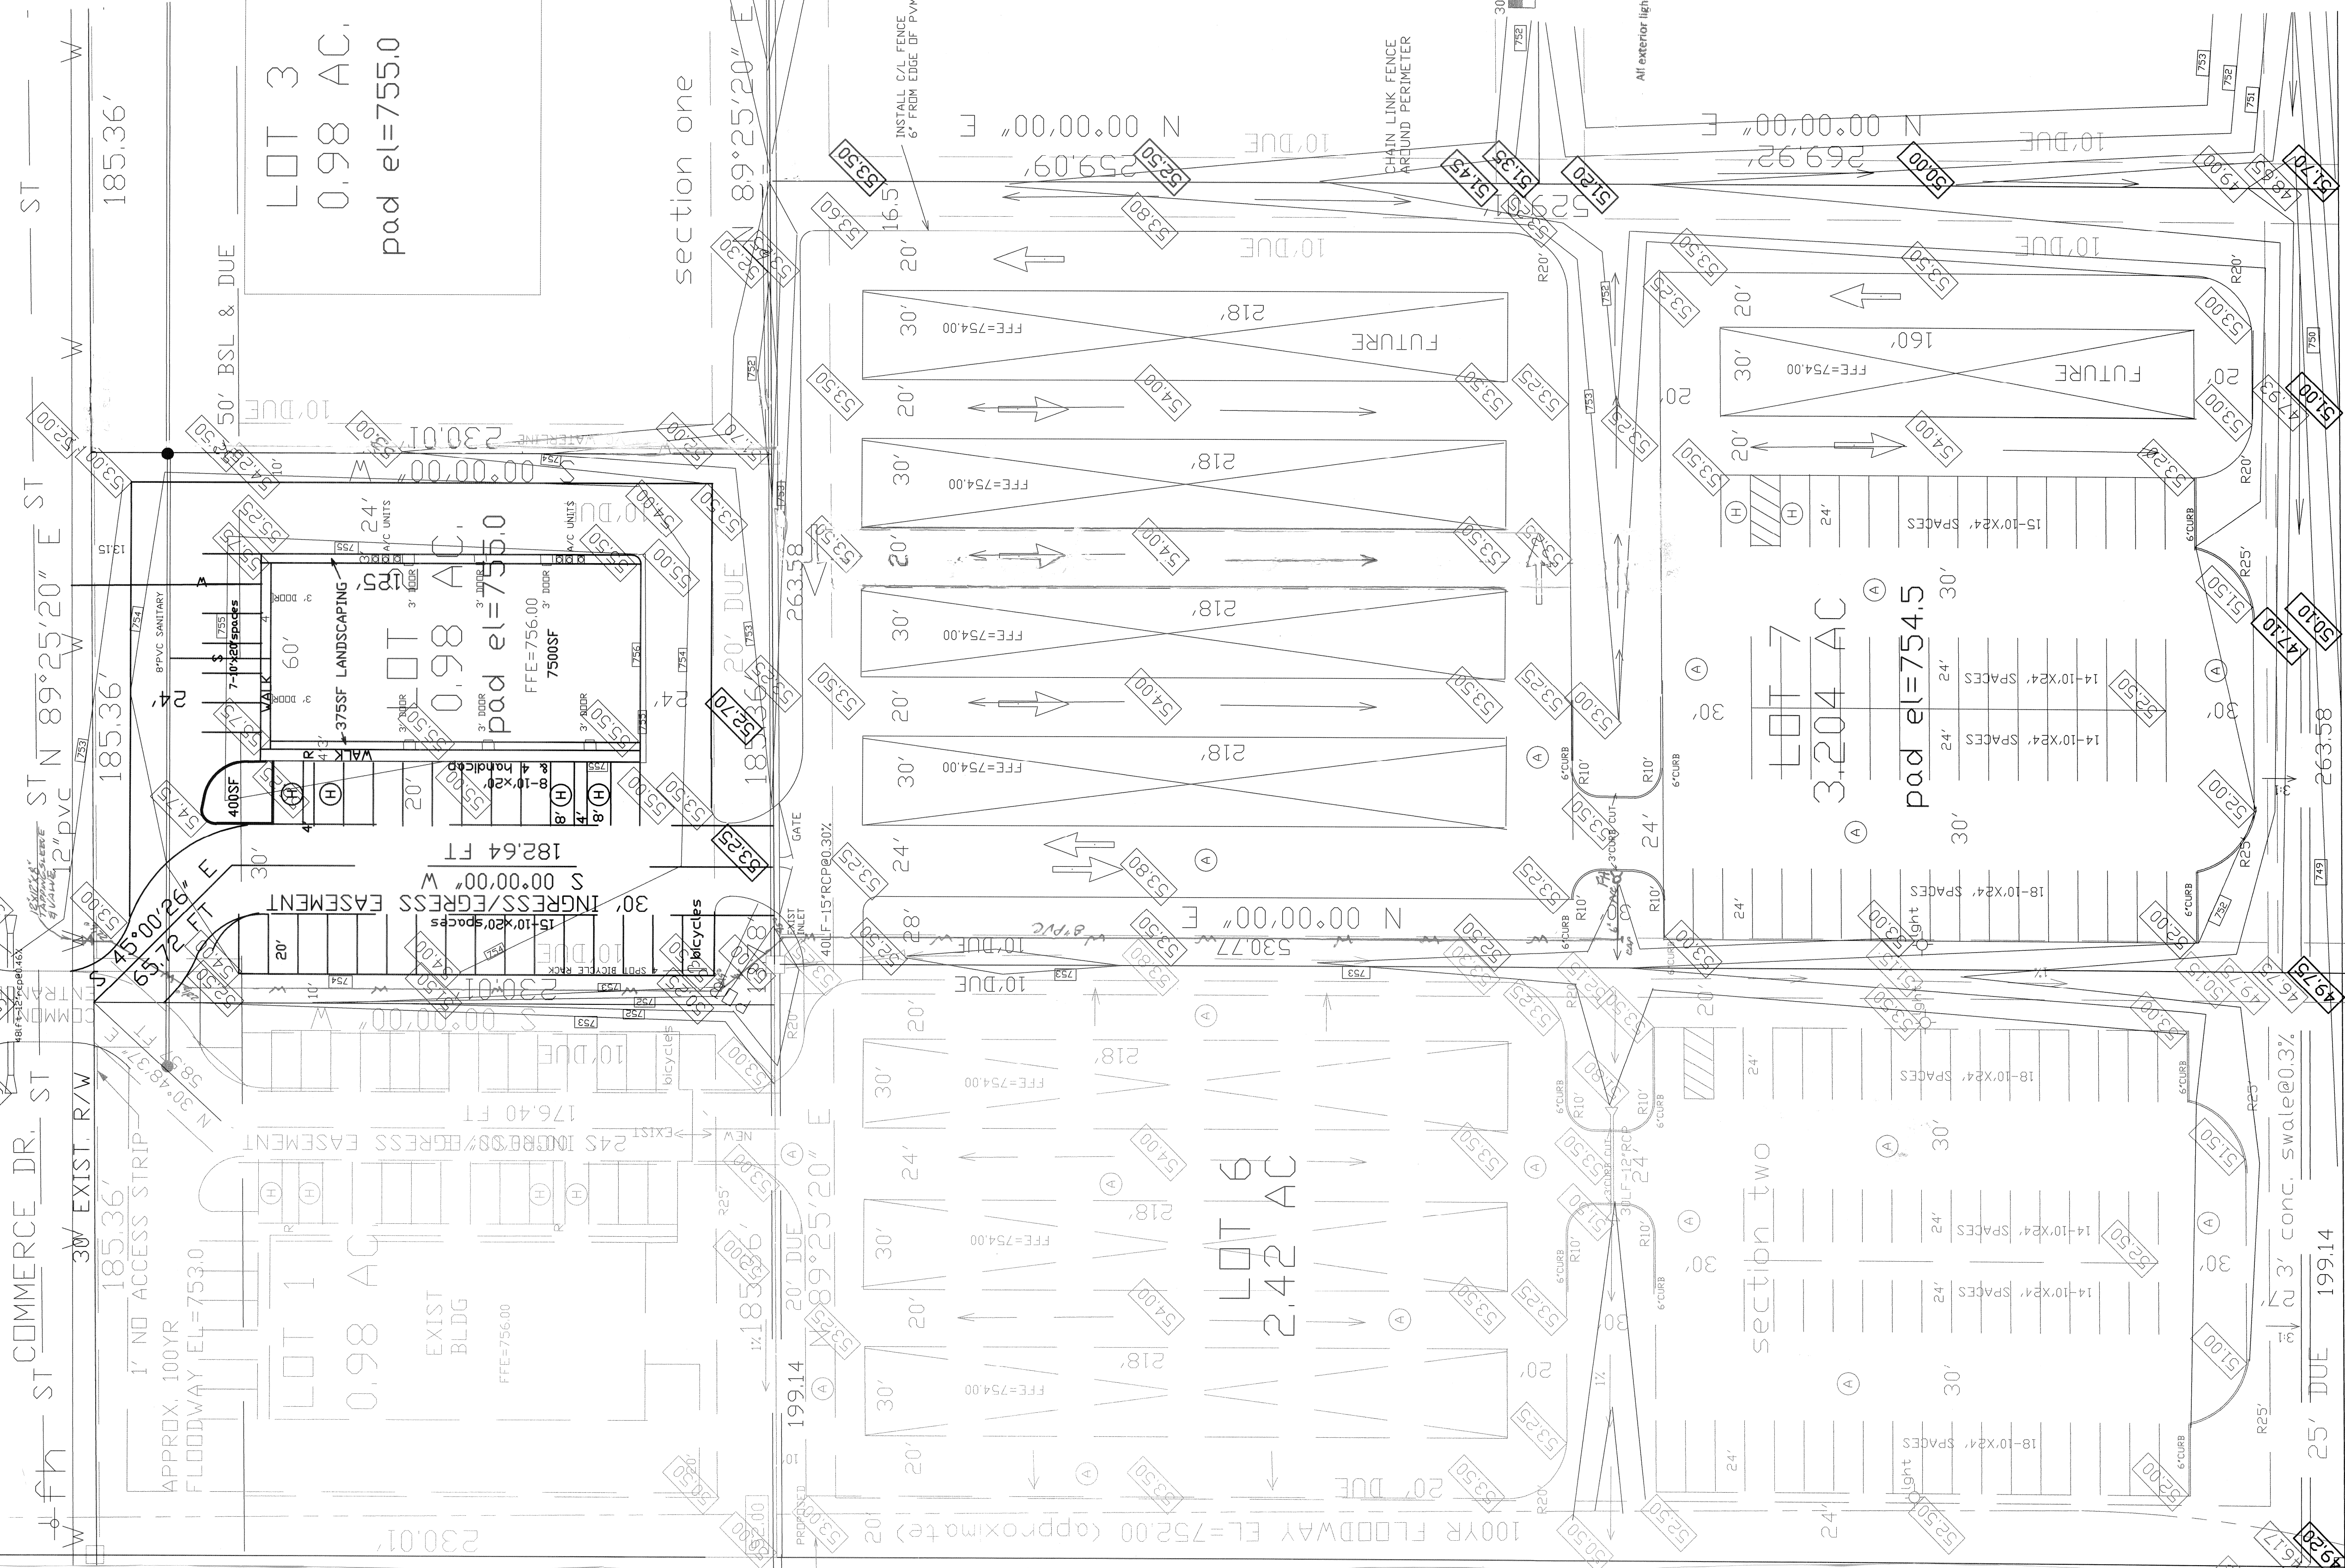

- NOTES:
1. IMPERVIOUS AREA = 104,708 sf
 2. BUILDING AREA = 30,960 sf
 3. PAVEMENT = 72,251 sf
 4. 5% LANDSCAPING = 36,355 sf
 5. 5% LANDSCAPING = 36,355 sf
 6. GREEN SPACE = 36,355 sf

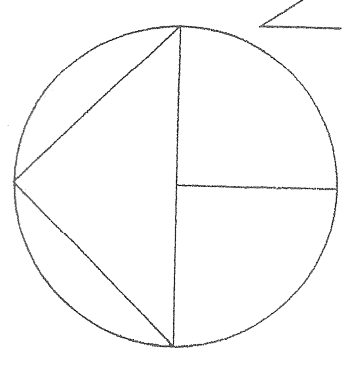

- LEGEND
- (A) NEW BITUMINOUS PAVEMENT
 - (B) EXISTING CONCRETE CURB & WALK
 - (C) EXISTING ELEVATIONS
 - (D) PROPOSED ELEVATIONS
 - (E) EXISTING CONTOURS
 - (F) EXISTING GAS LINE
 - (G) PROPOSED GAS LINE
 - (H) EXISTING WATER LINE
 - (I) PROPOSED WATER LINE
 - (J) EXISTING ABOVE GROUND POWER LINE
 - (K) PROPOSED ABOVE GROUND POWER LINE
 - (L) EXISTING UNDERGROUND TELEPHONE LINE
 - (M) PROPOSED UNDERGROUND TELEPHONE LINE
 - (N) EXISTING SANITARY SEWER
 - (O) PROPOSED SANITARY SEWER
 - (P) PROPOSED STORM SEWER
 - (Q) FLOWLINE
 - (R) PROPOSED CATCH BASIN
 - (S) EXISTING POWER POLE
 - (T) SANITARY MANHOLE
 - (U) EROSION MATING
 - (V) SILT FENCING
 - (W) 1/2" WHITE PVC LUGS

DESIGNED		DRAWN		CHECKED	
RSW STORAGE FACILITY		711 COMMERCE DRIVE, FRANKLIN		SITE PLAN	
Steven B. Williams		Engineering and Land Surveying		3868 East 700 North	
Whiteland, Indiana 46184		(317) 460-7730		Fax (317) 535-1864	
DATE		REVISION		REVISIONS	
4/13		Tech. Comm.			
PROJ. NO.		SCALE		1"=30'	
DATE		9-3-12		FILE NO.	
SHT		2		OF 3	