


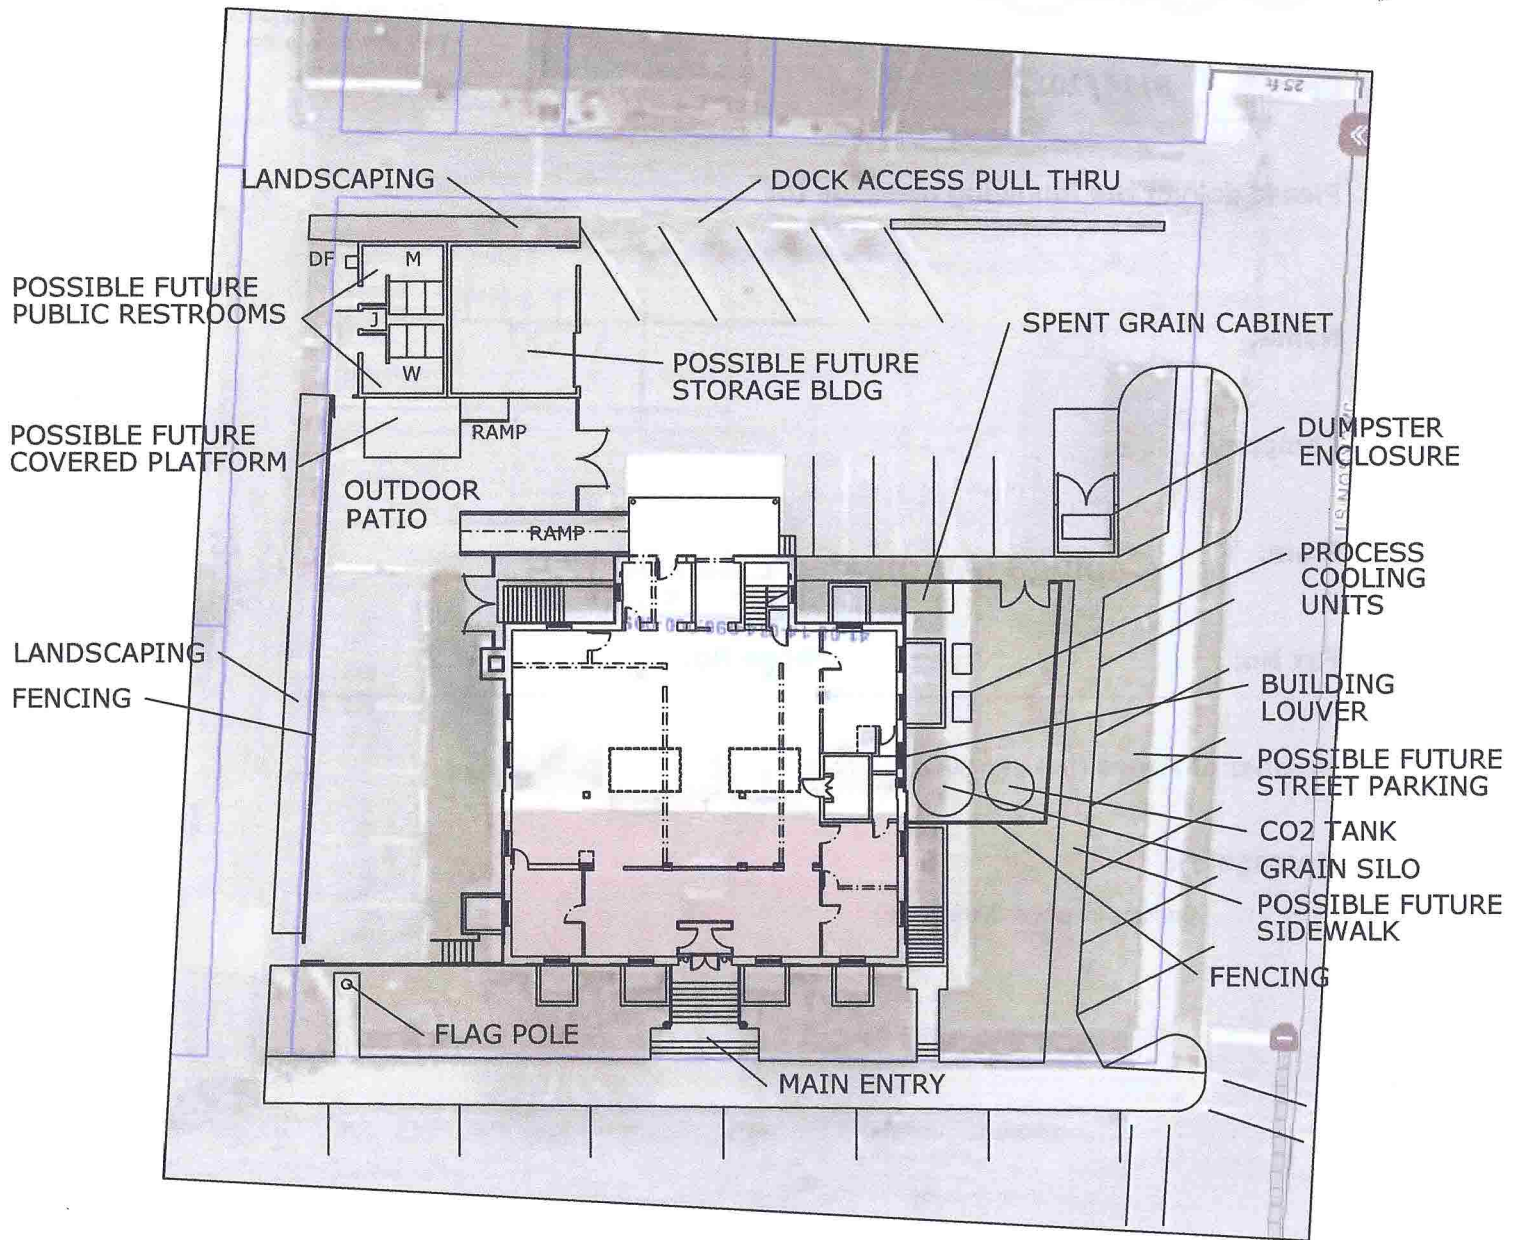

CONCEPTUAL MASTER SITE PLAN

SCALE : 1/32" = 1'-0"

9/17/13 PMW