


Patriot Tactical, LLC

"authorized BLACKHAWK! dealer"

*Patriot Tactical, LLC
166 RJ Parkway
Franklin, Indiana 46131
Ph: 317-736-6111
Fax: 317-736-8082
www.patriot-tacticalgear.com*

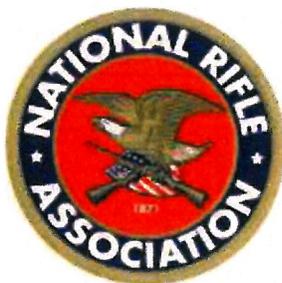



Patriot Products, LLC
3022 Hudson Street
Franklin, Indiana 46131



Patriot Tactical, LLC
166 RJ Parkway
Franklin, IN 46131

20 January, 2015

Attn: R. Henderson
J. Ault
R. Wertz
K. Austin
J. Abban
S. Houghland
S. Barnett

RE: Seeking zoning to open small seven (7) yard 6-Lane Pistol Only Indoor Shooting Range at 166 RJ Parkway in the building of the current Patriot Tactical Gear and Gun Shop. Our goal is to understand and meet all local city licensing, regulation, and zoning laws requirements.

Purpose: To provide a safe and local environment for Johnson County Law Enforcement Officers and residents a state of the art local indoor Qualification Range, NRA certified trainer classroom instruction range, increased marksmanship training, and safe, responsible handgun handling procedures and maintenance training facility.
The Range will operate under all strict federal, state and local regulations, including safety, insurance, record keeping and reporting requirements.

Dear Council Members,

Patriot Products, LLC is the parent company of Patriot Tactical, LLC. Patriot Products is a Department of Defense Federal contractor who designs, manufactures, and installs Live-Fire Range and Training Aids worldwide for all branches of the military, to include custom bullet traps and live-fire shoothouse bullet traps. One of our recent bullet trap designs is now the standard for the United States Army, and the US Navy SOCOM group is testing it as well for their standard purposes. We further designed a new concept indoor live Fire range for DEVGRU (SEAL Team 6) that has been fully Safety Certified by the US Navy Naval Facilities Engineering (NAVFAC), and undergoing further test for standardization for the all SEAL Teams.

Patriot Tactical, LLC is a tactical retail provider to the US Military and recently to the Johnson County Law Enforcement community and Residents as well. We have 6 locations in Alaska, Louisiana and Franklin Indiana. The Franklin location is unique in that is also is a Federal Firearms License Site which offers gun sales as well as tactical and hunting gear and serves the Johnson and surrounding counties with focused product for our Law Enforcement, First Responder and Military personnel.

Since the opening of our Franklin store we have been inundated with Law Enforcement and civilian requests as to whether we would be installing an indoor range facility. While it was not originally in our business planning, we have now come to realize that Johnson County is severely lacking a location for indoor marksmanship training. While space confines us to seek and install a simple and short distanced (7-yards) 6 stall range, it is considered the NRA standard distance for self-defense training which makes it ideal. We hope to grow with a successful future.

SHOOTING RANGES WITHIN COMPETITIVE DISTANCE

	<u>DISTANCE</u>	<u>INDOOR/OUTDOOR</u>	<u>PUBLIC/PRIVATE</u>	<u>SERVICES</u>
ATTERBURY DNR RANGE	16.9 MILES	OUTDOOR	PUBLIC	TRAP/SKEET, RIFLE, AND PISTOL
BEECH GROVE FIREARMS	17.9 MILES	INDOOR	PUBLIC	RIFLE/PISTOL RANGE, NRA CLASSES
INDY TRADING POST	18.6 MILES	INDOOR	PUBLIC	RIFLE/PISTOL RANGE, NRA CLASSES
FAMILY INDOOR RANGE	23.7 MILES	INDOOR	PUBLIC	PISTOL ONLY RANGE
PARABELLUM	34.5 MILES	INDOOR	PUBLIC	RIFLE/PISTOL RANGE, NRA CLASSES INDOOR COMPETITION


Patriot Tactical Indoor Range Highlights

- Safety Certified Range Officer
- Deceleration Chamber Bullet Traps – No accumulated lead in rubber
- Sound Baffled Ceiling and side walls
- Ballistic Baffled Ceiling
- State of the Art sophisticated Air handling – IDEM Monitored
- IDEM Certified Lead Handling Removal and Manifest Record Keeping
- Sanitary Facilities
- Classrooms
- Adequate Parking and additional Parking
- Focused Support Accessories
- Well away from main city businesses

Proposed Location

IL – Industrial Light

Patriot Tactical LLC
166 RJ Parkway
Franklin, IN 46131

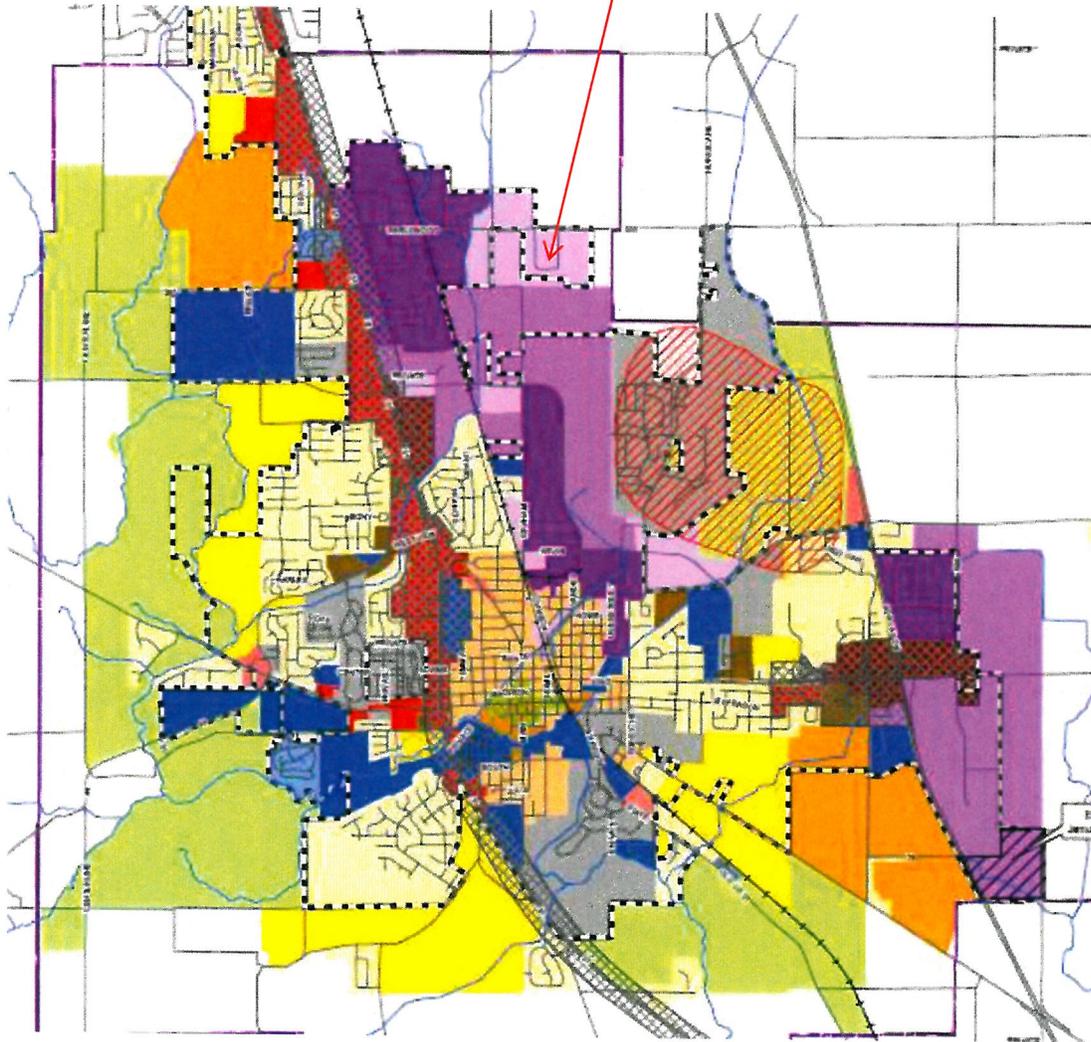

Johnson County, Indiana Snapshot (2013)

Current population 145,535

- 74.2% own their home
- 15% veteran population
- 60% between the ages of 18 and 64

Average Household Income \$62,888

Percentage of firearms owners 39.1%

Research by the National Shooting Sports Foundation indicates that gun sales have soared over the past few years, nationally and in Indiana. Approximating sales by the number of background checks, which are required for retail gun purchases, the NSSF reported nationwide jumps of 15 percent in 2011, 28 percent in 2012, and 7 percent last year.

In Indiana, the number of firearms background checks jumped 26 percent last year, to 597,124, according to the NSSF.

NSSF surveys suggest the growth demographics are first-time gun buyers and women over age 40. Both groups tend to sign up for safety training, which the indoor ranges offer.

In their sights

Shooting-range owners say the Indy metro area has an attractive number of gun owners; Indiana requires a permit only to carry a handgun outside the home, so these figures don't reflect total ownership.

County	Handgun carry permits	Permits per capita
Marion	62,372	6.9%
Hamilton	19,949	7.3%
Hendricks	14,955	10.3%
Johnson	14,189	10.2%
Madison	11,242	8.5%
Morgan	10,031	14.6%
Hancock	8,447	12.1%
Boone	5,587	9.9%
Shelby	5,271	11.9%


Sources: Indiana State Police, IBI research

Why Do You Own a Gun?

	Aug 1999	Feb 2013	Change
<i>Among gun owners</i>	%	%	
Protection	26	48	+22
Hunting	49	32	-17
Target/sport shooting	8	7	-1
Constitutional right/ 2 nd amendment	4	2	-2
Collect guns/Hobby	4	2	-2
Other	10	7	-3
Don't know	--	<u>1</u>	
	100	100	

PEW RESEARCH CENTER Feb. 13-18, 2013. Based on those who personally own a gun. August 1999 data from ABC News/Washington Post. Figures may not add to 100% because of rounding.

Monthly Permit-Related NICS Checks
1999-2014

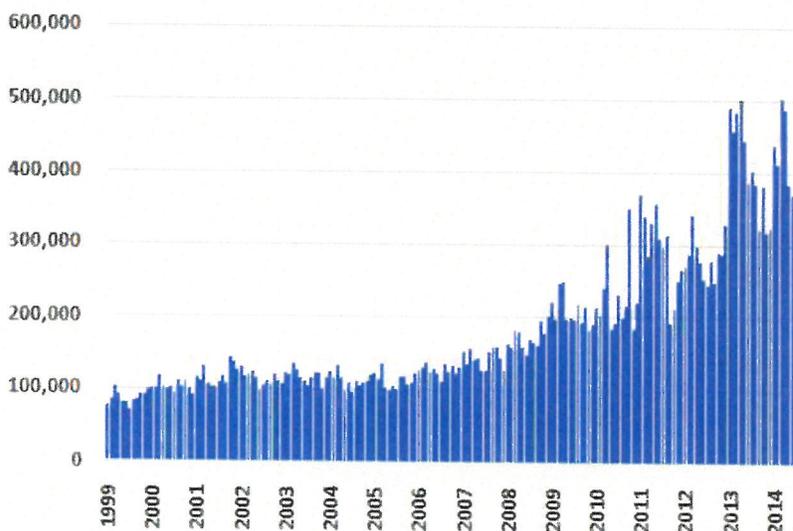

National Instant Criminal Background Check System (NICS)

Patriot Tactical Local Safety Efforts

In July of last year (2013) State Representative Woody Burton and Patriot Tactical conceived a unique and new approach to increasing the knowledge of firearms safety and responsible use for the Indiana State Legislature. We held an Indiana Firearms Awareness Safety Awareness Day at Camp Atterbury.


We had over 47 Indiana State Representatives and Senators, Governor Mike Pence, General R. Martin Umbarger, General D. Tooley, Mayors McGuinness and Myers, Johnson City and County Officials and many of the local Sheriffs in attendance with complete attendance topping well over 125 people.


We held live-fire training for the legislatures and staff and the NRA, Glock Firearms, Kiesler Defense and many Franklin and Johnson County local businesses sponsored and contributed to its success. The NRA considered it such a novel and tremendous success they consider Franklin, Indiana as the Genesis of this idea and are planning to take it State to State around the USA to increase the knowledge of firearms and safety to Legislators in all 50 States.

Some Indiana Legislators had never even fired a handgun before and we had a 100% success in feedback with one overwhelming question....."Where can we fire indoors in Johnson County?" We hope to provide that solution!

Some Johnson County Familiar Faces at the Patriot Tactical Legislators Event




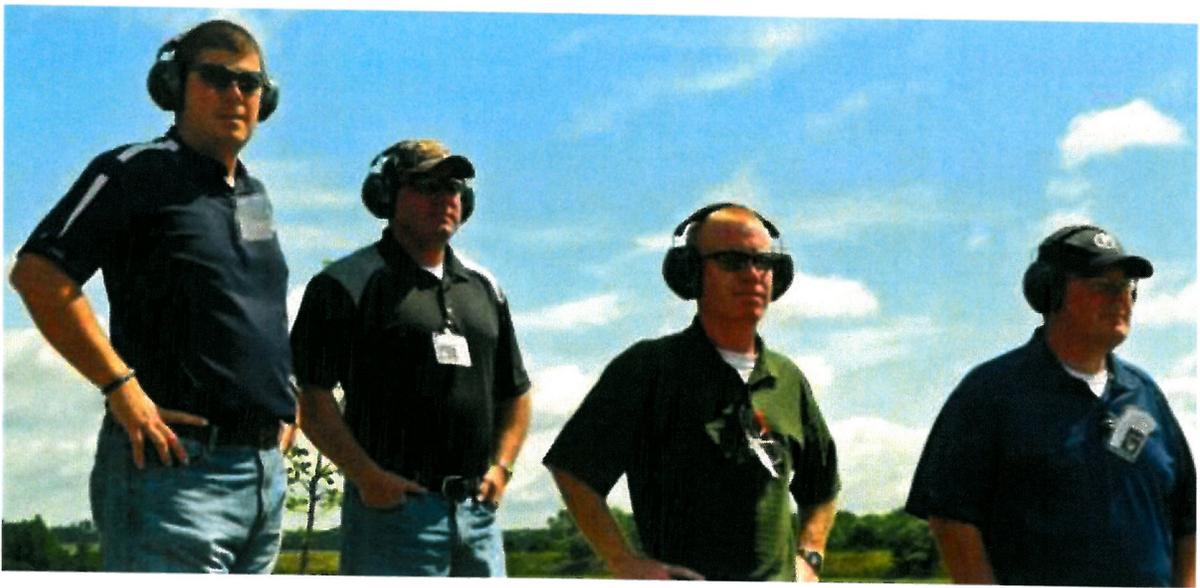

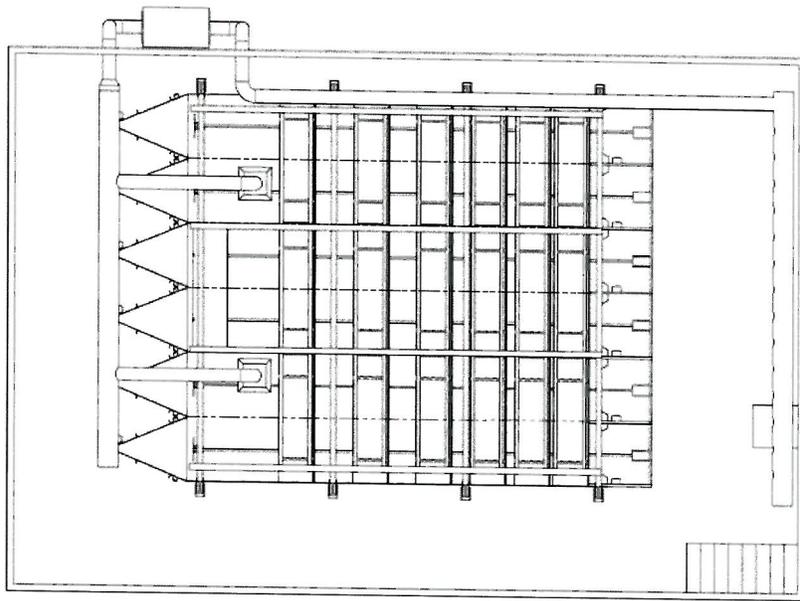


PLAN VIEW
 BAY WALLS SHOWN
 SCALE 1:72

UNLESS OTHERWISE SPECIFIED: DIMENSIONS ARE IN INCHES TOLERANCES: FINISHES: TWO PLACE DECIMALS FIVE PLACE DECIMALS FOUR PLACE DECIMALS FIVE PLACE DECIMALS		DRAWN BY: CHECKED BY: DATE:	NAME: DATE:	PATRIOT PRODUCTS, LLC TITLE: FIXED POINT, 6 LANE RANGE 10 YARDS RANGE LAYOUT
PROJECT AND COMMENTS: THE INFORMATION CONTAINED IN THIS DRAWING IS THE PROPERTY OF PATRIOT PRODUCTS, LLC. ANY REPRODUCTION OR TRANSMISSION OF THIS INFORMATION WITHOUT THE WRITTEN PERMISSION OF PATRIOT PRODUCTS, LLC IS PROHIBITED.	PROJECT NO.: DRAWING NO.:	COMMENTS: (A) NOT SCALE DRAWING	SIZE: B SHEET NO.: RANGE LAYOUT	REV:
SCALE: .		WEIGHT: .		SHEET 2 OF 2

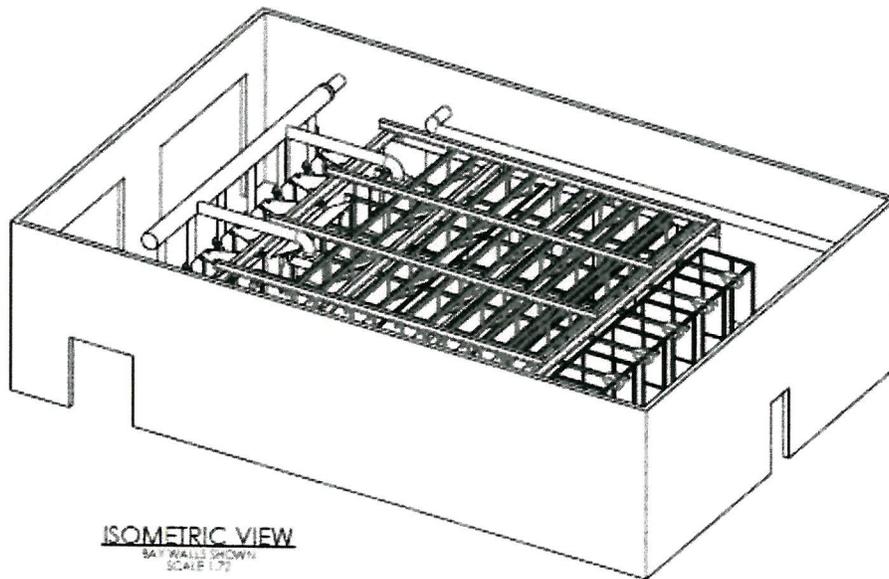


ISOMETRIC VIEW
 BAY WALLS SHOWN
 SCALE 1:72

UNLESS OTHERWISE SPECIFIED: DIMENSIONS ARE IN INCHES TOLERANCES: FINISHES: TWO PLACE DECIMALS FIVE PLACE DECIMALS FOUR PLACE DECIMALS FIVE PLACE DECIMALS		DRAWN BY: CHECKED BY: DATE:	NAME: DATE:	PATRIOT PRODUCTS, LLC TITLE: FIXED POINT, 6 LANE RANGE 10 YARDS RANGE LAYOUT
PROJECT AND COMMENTS: THE INFORMATION CONTAINED IN THIS DRAWING IS THE PROPERTY OF PATRIOT PRODUCTS, LLC. ANY REPRODUCTION OR TRANSMISSION OF THIS INFORMATION WITHOUT THE WRITTEN PERMISSION OF PATRIOT PRODUCTS, LLC IS PROHIBITED.	PROJECT NO.: DRAWING NO.:	COMMENTS: (A) NOT SCALE DRAWING	SIZE: B SHEET NO.: RANGE LAYOUT	REV:
SCALE: .		WEIGHT: .		SHEET 2 OF 2

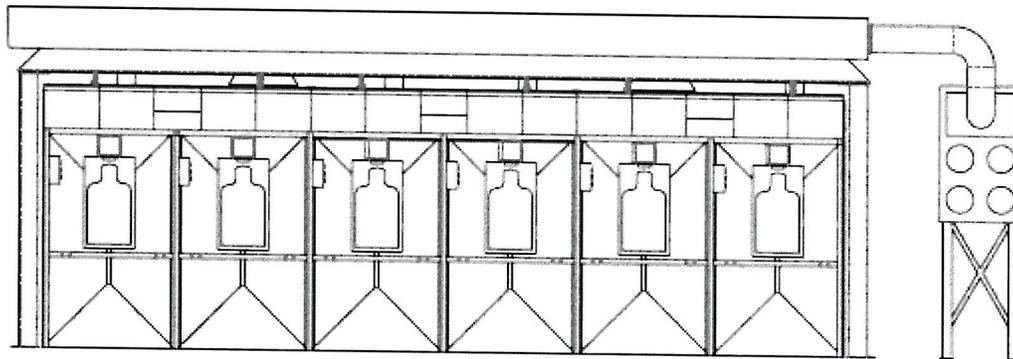

FRONT ELEVATION VIEW
 BAY WALLS NOT SHOWN FOR CLARITY
 SCALE 1:32

ALL DIMENSIONS UNLESS OTHERWISE SPECIFIED ARE IN INCHES. DIMENSIONS TO FACE UNLESS NOTED OTHERWISE. FINISH: GALVALUME. PAINT: RAL 5010 (GREEN). WELDING: PER AWS D1.1. CORROSION PROTECTION: PER ASTM A123.		SHEET NO. 101 DATE: 10/15/2024 DRAWN BY: J. SMITH CHECKED BY: M. JONES	PATRIOT PRODUCTS, LLC 1234 INDUSTRIAL BLVD. FORT WORTH, TX 76102 TEL: 817-555-1234 FAX: 817-555-5678
PROJECT NO.: 2024-001 PROJECT NAME: FIXED POINT & LANE RANGE TO YARD RANGE LAYOUT	SHEET NO.: 101 OF 101	SCALE: AS SHOWN	SHEET 1 OF 1

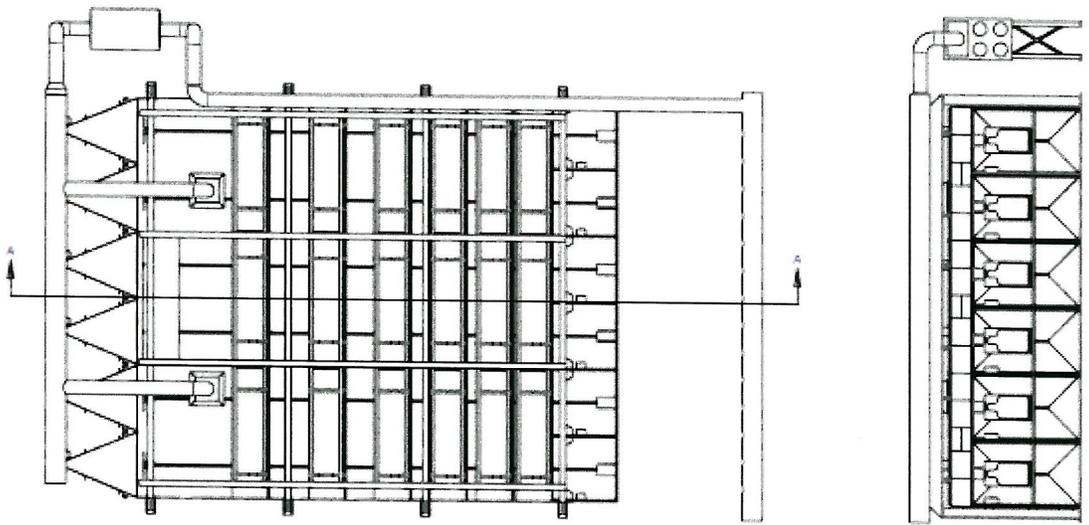

PLAN AND FRONT ELEVATION VIEWS
 BAY WALLS NOT SHOWN FOR CLARITY
 SCALE 1:24

ALL DIMENSIONS UNLESS OTHERWISE SPECIFIED ARE IN INCHES. DIMENSIONS TO FACE UNLESS NOTED OTHERWISE. FINISH: GALVALUME. PAINT: RAL 5010 (GREEN). WELDING: PER AWS D1.1. CORROSION PROTECTION: PER ASTM A123.		SHEET NO. 101 DATE: 10/15/2024 DRAWN BY: J. SMITH CHECKED BY: M. JONES	PATRIOT PRODUCTS, LLC 1234 INDUSTRIAL BLVD. FORT WORTH, TX 76102 TEL: 817-555-1234 FAX: 817-555-5678
PROJECT NO.: 2024-001 PROJECT NAME: FIXED POINT & LANE RANGE TO YARD RANGE LAYOUT	SHEET NO.: 101 OF 101	SCALE: AS SHOWN	SHEET 1 OF 1

