

CITY OF FRANKLIN

DEPARTMENT OF PLANNING & ECONOMIC DEVELOPMENT > DEPARTMENT OF ENGINEERING 70 E. MONROE STREET > FRANKLIN, INDIANA 46131 > 877.736.3631 > FAX 317.736.5310 > www.franklin-in.gov/planning

BZA Staff Report

To: Board of Zoning Appeals Members

From: Kevin Tolloty, Associate Planner

Date: August 29, 2012

Re: Case ZB 2012-14 (V)

REQUEST:

Case ZB 2012-14 (V)...Southeast corner of W. Monroe Street and S. Jackson Street and northeast corner of W. Wayne Street and S. Jackson Street. A request for a variance from the City of Franklin Zoning Ordinance Article 7, Chapter 10 to allow 9' x 20' parking stalls and from Article 7.16 to allow a reduction in the required width of perimeter landscaping in the Mixed Use: Downtown Center (MXD) and Downtown Overlay (DT-OL) zoning districts. The property is located on the east side of S. Jackson Street between W. Wayne and W. Monroe Streets.

PURPOSE OF STANDARD:

The "MXD," Mixed-Use: Downtown Center zoning district is intended to provide for the continued viability of the historic central business district. This district is also intended to accommodate and support the use of existing structures within the downtown. It is further intended to permit the continued, contextually appropriate development of the area through re-use and infill development.

The intent of the Downtown Overlay (DT-OL) is to establish an overlay district to address the unique characteristics of the properties in Franklin's Historic Downtown.

CONSIDERATIONS:

- 1. The petitioner is requesting a variance to allow parking stalls that are nine (9) feet in width and twenty (20) feet in length and also requesting to reduce the required width of the perimeter landscaping.
- 2. According to Article 7.10 of the Zoning Ordinance, parking spaces are required to be ten (10) feet in width and twenty (20) feet in length.
- 3. The requested 9' x 20' parking stalls are consistent with some of the existing parking lots in the downtown area.
- 4. This request is one of four variances related to the proposed downtown parking improvements and will otherwise bring the parking lot closer to compliance with the Zoning Ordinance with the addition of landscaping.
- 5. According to Article 7.16, perimeter landscaping should be a minimum of ten (10) feet in width.
- 6. The petitioner is requesting perimeter landscaping of between five (5) and six (6) feet along S. Jackson Street and between three (3) and four (4) feet along W. Wayne Street and W. Monroe Street.

- 7. The 2002 Comprehensive Plan, Future Land Use Map, identifies this area as Downtown. "Future land use in the downtown area should support the function of the area as a unique focal point and gathering place for the Franklin community. Downtown Franklin should serve the City as a dynamic activity center that includes retailers, professional offices, residences, civic groups, government facilities, restaurants and bars, and service providers. Future land uses in the downtown should contribute to the establishment of an activity center with a mix of land uses which enhance the current community character that the downtown provides."
- 8. The definition of a practical difficulty, according to the 2004 City of Franklin Zoning Ordinance is: A difficulty with regard to one's ability to improve land stemming from regulations of this Ordinance. A practical difficulty is not a "hardship," rather it is a situation where the owner could comply with the regulations within the Zoning Ordinance, but would like a variance from the Developmental Standards to improve his/her site in practical manner. For instance, a person may request a variance from a side yard setback due to a large tree that is blocking the only location that would meet the Development Standards for a new garage location.
- 9. According to Article 2.5: A special exception or variance ceases to be authorized and is expired if the obtaining of an Improvement Location Permit, or the execution of the approval has not been completed within 1 year of the date the variance or special exception is granted. The variance or special exception shall also expire if the approved construction has not been completed and approved by the Planning Director as being consistent with all written commitments or conditions, the requirements of this Ordinance, and all applicable permits within 2 years of the date the approval is granted.

The surrounding zoning and land uses are as follows:

Surrounding Zoning:

Surrounding Land Use: North: MXD, Mixed Use: Downtown Center/DT-OL North: Johnson County Courthouse Annex South: Single/Multi Family Residential South: MXD, Mixed Use: Downtown Center/DT-OL East: MXD, Mixed Use: Downtown Center/DT-OL East: Ann's Restaurant/Residential West: MXD, Mixed Use: Downtown Center/DT-OL West: Franklin Auction/Residential

CRITERIA FOR DECISIONS:

(**The petitioner will need to address the Criteria for Decisions in their presentation**)

In taking action on all special exception and variance requests, the Board of Zoning Appeals shall use the following decision criteria, consistent with the requirements of the Indiana Code. The Board may grant a special exception and a variance from development standards and limitations of this Ordinance if, after a public hearing, it makes findings of facts in writing (consistent with IC 36-7-4-918.5) that:

DECISION CRITERIA

1. General Welfare: The approval (will or will not) be injurious to the public health, safety, morals, and general welfare of the community.

Staff Finding:

The approval of the variance will not be injurious to the public health, safety, morals, or general welfare of the community. The slightly reduced width of the parking stalls are wide enough for maneuverability and the reduced landscape perimeter would be more than what is currently provided and therefore not injurious.

2. Adjacent Property: The use and value of the area adjacent to the property included in the variance (will or will not) be affected in a substantially adverse manner.

Staff Finding:

The use and value of adjacent properties should not be affected in an adverse manner as the existing parking lot at the corner of W. Monroe Street and S. Jackson Street will be reconfigured and receive landscaping that should improve the aesthetics of the corner. The proposed lot on W. Wayne Street and S. Jackson Street will have adequate landscaping and screening as to not detract from the surrounding residential lots.

3. Practical Difficulty: The strict application of the terms of the ordinance (will or will not) result in a practical difficulty in the use of the property. This situation shall not be self-imposed, nor be based on a perceived reduction of, or restriction on, economic gain.

Staff Finding:

The strict application of the ordinance will result in a practical difficulty as the size of the required parking stall would reduce the total number of parking spaces made available. The smaller stalls would in effect allow for increased landscaping in the parking lots, while not reducing the amount of parking available. In addition, strict application of the landscape perimeter width would require either the drive aisles to be narrowed or the length of the parking stalls to be reduced, either of which would potentially reduce the maneuverability space of the parking. Staff is of the opinion that the reduced landscape perimeter will permit maximum use of the parking area while still providing improved landscaping around the perimeter.

Please Note: The City of Franklin Board of Zoning Appeals may impose reasonable conditions as part of its approval.

STAFF RECOMMENDATION

Based on the written findings above, staff recommends **approval** of this petition.

Site Photographs








1 inch = 100 feet

Created: Franklin Planning Dept. - 8/12


K. Tolloty

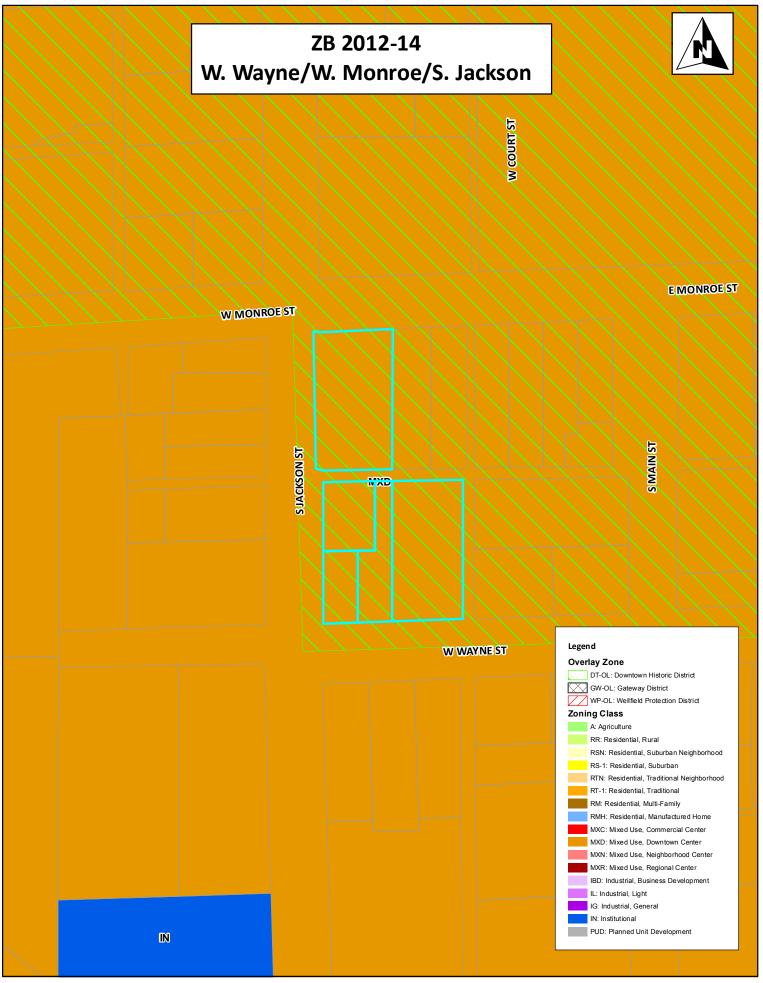

City of Franklin, Indiana 70 East Monroe Street Franklin, Indiana

Designed By Drawn By Revisions

Project # Date 050612 08.21.12

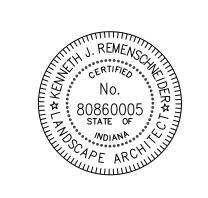

Professional Seal

Parking Downtown Indiana City of Franklin, I 70 East Monroe Street Franklin, Indiana

Designed By Drawn By Revisions

Project # Date 050612 08.21.12

Jackson St. & Monroe St. Parking Lot - Landscape Plan

Scale: 1"= 10'-0"

LEGEND

<u>PROPOSED</u>

BO BOLLARD; SEE ELECTRICAL PLANS

BR BIKE RACK

CK CLOCK

F CONCRETE SIDEWALK; 4"

(F1) INTEGRAL CURB & WALK

K FULL DEPTH PAVEMENT (PAVER OPTION) 3 1/8" PERMEABLE INTERLOCKING CONCRETE PAVERS ON 2" NO. 8 STONE ON 4" NO. 57 STONE ON 10" NO. 2 STONE ON SUBGRADE TREATMENT, TYPE I-B

FULL DEPTH PAVEMENT (ASPHALT OPTION) 165 LB/SYD HMA SURFACE TYPE B ON 275 LB/SYD HMA INTERMEDIATE TYPE B ON 440 LB/SYD HMA BASE TYPE B ON 9" COMPACTED AGGREGATE, NO. 53, BASE ON SUBGRADE TREATMENT, TYPE I-B

K1) FULL DEPTH PARKING LOT PAVEMENT (PAVER OPTION) 3 1/8" PERMEABLE INTERLOCKING CONCRETE PAVERS ON 2" NO. 8 STONE ON 4" NO. 57 STONE ON 10" NO. 2 STONE ON GEOGRID TYPE 1 ON COMPACTED SUBGRADE

– OR – FULL DEPTH PARKING LOT PAVEMENT (ASPHALT OPTION) 165 LB/SYD HMA SURFACE TYPE B ON 275 LB/SYD HMA INTERMEDIATE TYPE B ON 440 LB/SYD HMA BASE TYPE B ON 9" COMPACTED AGGREGATE, NO. 53, BASE ON GEOGRID TYPE 1 ON COMPACTED SUBGRADE

K2 FULL DEPTH PARKING LOT PAVEMENT (JACKSON STREET LOT) 165 LB/SYD HMA SURFACE TYPE B ON 385 LB/SYD HMA INTERMEDIATE TYPE B ON 8" COMPACTED AGGREGATE, NO. 53, BASE ON GEOGRID TYPE 1 ON COMPACTED SUBGRADE

L LIMESTONE RETAINING WALL

LT LIGHT

P FULL DEPTH ASPHALT PATCHING (STRUCTURE INSTALLATION) 165 LB/SYD HMA SURFACE TYPE C ON 275 LB/SYD HMA INTERMEDIATE TYPE C ON 880 LB/SYD HMA BASE TYPE C ON STRUCTURE BACKFILL

PB PARKING BARRIERS

PS PUBLIC PARKING SIGNAGE

PW PAVER SIDEWALK ?" X 12" X 24" ARCHITECTURAL PAVERS ON BITUMINOUS SETTING BED W/ 3" NEOPRENE ASPHALTIC ADHESIVE ON 4" CONCRETE BASE, CLASS A ON COMPACTED AGGREGATE, NO. 53, BASE ON COMPACTED GRADE

R1 ASPHALT MILL AND OVERLAY 165 LB/SYD HMA SURFACE TYPE B ON HMA WEDGE AND LEVEL TYPE B ON 1 ½" ASPHALT MILLING

RG RAIN GARDEN

TP) TREE PROTECTION FENCE

(A) CONCRETE CURB RAMP, TYPE '_'

(C) CONCRETE CURB RAMP, TYPE '_' (G) CONCRETE CURB RAMP, TYPE '_'

(19) STRAIGHT CONCRETE CURB, 4" FACE

20) CONCRETE BARRIER CURB. TYPE 2

21) CONCRETE FLUSH CURB

26 SODDING/ORNAMENTAL LANDSCAPING (SEE LANDSCAPE PLANS)

FULL DEPTH ASPHALT PAVEMENT (WIDENING) 165 LB/SYD HMA SURFACE TYPE B ON 275 LB/SYD HMA INTERMEDIATE TYPE B ON 660 LB/SYD HMA BASE TYPE B ON 8" COMPACTED AGGREGATE, NO. 53, BASE ON GEOGRID TYPE 1 ON COMPACTED SUBGRADE





Professional Seal

arking Indian

ayout Plan

of Franklin,

Designed By Drawn By Revisions

Project # Date 050612 08.21.12 08.21.12



PROPOSED

BO BOLLARD; SEE ELECTRICAL PLANS

BR BIKE RACK

CK) CLOCK

F CONCRETE SIDEWALK; 4"

(F1) INTEGRAL CURB & WALK

(K) FULL DEPTH PAVEMENT (PAVER OPTION) 3 1/8" PERMEABLE INTERLOCKING CONCRETE PAVERS ON 2" NO. 8 STONE ON 4" NO. 57 STONE ON 10" NO. 2 STONE ON

SUBGRADE TREATMENT, TYPE I-B

FULL DEPTH PAVEMENT (ASPHALT OPTION) 165 LB/SYD HMA SURFACE TYPE B ON 275 LB/SYD HMA INTERMEDIATE TYPE B ON 440 LB/SYD HMA BASE TYPE B ON 9" COMPACTED AGGREGATE, NO. 53, BASE ON SUBGRADE TREATMENT, TYPE I-B

K1) FULL DEPTH PARKING LOT PAVEMENT (PAVER OPTION) 3 1/8" PERMEABLE INTERLOCKING CONCRETE PAVERS ON 2" NO. 8 STONE ON 4" NO. 57 STONE ON 10" NO. 2 STONE ON GEOGRID TYPE 1 ON COMPACTED SUBGRADE

- OR -FULL DEPTH PARKING LOT PAVEMENT (ASPHALT OPTION) 165 LB/SYD HMA SURFACE TYPE B ON 275 LB/SYD HMA INTERMEDIATE TYPE B ON 440 LB/SYD HMA BASE TYPE B ON 9" COMPACTED AGGREGATE, NO. 53, BASE ON GEOGRID TYPE 1 ON COMPACTED SUBGRADE

K2 FULL DEPTH PARKING LOT PAVEMENT (JACKSON STREET LOT) 165 LB/SYD HMA SURFACE TYPE B ON 385 LB/SYD HMA INTERMEDIATE TYPE B ON 8" COMPACTED AGGREGATE, NO. 53, BASE ON GEOGRID TYPE 1 ON COMPACTED SUBGRADE

L LIMESTONE RETAINING WALL

(LT) LIGHT

P FULL DEPTH ASPHALT PATCHING (STRUCTURE INSTALLATION) 165 LB/SYD HMA SURFACE TYPE C ON 275 LB/SYD HMA INTERMEDIATE TYPE C ON 880 LB/SYD HMA BASE TYPE C ON STRUCTURE BACKFILL

PB PARKING BARRIERS

PS PUBLIC PARKING SIGNAGE

PW PAVER SIDEWALK ?" X 12" X 24" ARCHITECTURAL PAVERS ON BITUMINOUS SETTING BED W/ 3" NEOPRENE ASPHALTIC ADHESIVE ON 4" CONCRETE BASE, CLASS A ON COMPACTED AGGREGATE, NO. 53, BASE ON COMPACTED GRADE

R1) ASPHALT MILL AND OVERLAY
165 LB/SYD HMA SURFACE TYPE B ON
HMA WEDGE AND LEVEL TYPE B ON 1 ½" ASPHALT MILLING

RG RAIN GARDEN

TP) TREE PROTECTION FENCE

(A) CONCRETE CURB RAMP, TYPE '_'

(C) CONCRETE CURB RAMP, TYPE '_'

(G) CONCRETE CURB RAMP, TYPE '_'

(19) STRAIGHT CONCRETE CURB, 4" FACE

20 CONCRETE BARRIER CURB. TYPE 2 (21) CONCRETE FLUSH CURB


26 SODDING/ORNAMENTAL LANDSCAPING (SEE LANDSCAPE PLANS)

FULL DEPTH ASPHALT PAVEMENT (WIDENING)
165 LB/SYD HMA SURFACE TYPE B ON 275 LB/SYD HMA INTERMEDIATE TYPE B ON 660 LB/SYD HMA BASE TYPE B ON 8" COMPACTED AGGREGATE, NO. 53, BASE ON GEOGRID TYPE 1 ON COMPACTED SUBGRADE







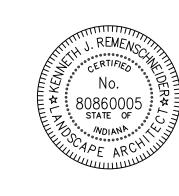

Professional Seal

arking owntown Indian of Franklin,

ayout Plan

Project # Date 050612 08.21.12 08.21.12

Designed By Drawn By Revisions

PLANT PLUGS: MIX A:

- XXXXXX	WILA A.							
% of Mix	Botanical Name	Common Name	Qty.	Size @ Install				
6	Asclepias incarnata	Marsh Milkweed	39	Plug; 2 3/8" x 3 3/4				
5	Aster novae-angliae	New England Aster	32	Plug; 2 3/8" x 3 3/4				
5	Baptisia australis	Blue False Indigo	32	Plug; 2 3/8" x 3 3/4				
12	Carex annectens var. xanthocarpa	Yellow Fox Sedge	77	Plug; 2 ¾" x 3 ¾				
12	Carex cristatella	Crested Sedge	77	Plug; 2 ¾" x 3 ¾				
12	Carex emoryi	Riverbank Tussock Sedge	77	Plug; 2 ¾" x 3 ¾				
12	Carex granularis	Meadow Sedge	77	Plug; 2 ¾" x 3 ¾				
12	Carex vulpinoidea	Fox Sedge	77	Plug; 2 ¾" x 3 ¾				
6	Chelone obliqua	Pink Turtlehead	39	Plug; 2 ¾" x 3 ¾				
6	Helenium autumnale	Autumn Sneezeweed	39	Plug; 2 ¾" x 3 ¾				
6	Lobelia cardinalis	Cardinal Flower	39	Plug; 2 ¾" x 3 ¾				
6	Penstemon digitalis	Foxglove Penstemon	39	Plug; 2 ¾" x 3 ¾				

TOTALS: 644 PLUGS; SPACED 1'-6" ON CENTER

TREE & SHRUB SCHEDULE						
KEYNOTE	BOTANICAL NAME	COMMON NAME	APPROX. QTY.	SIZE	SPACING	NOTES
AC	Acer campestre 'Queen Elizabeth'	Queen Elizabeth ('Evelyn') Hedge Maple	XX	2.5" Caliper	50' O.C.	Multi-Stem
AG	Amalanchier x grandifolia 'Autumn Brilliance'	Autumn Brilliance Serviceberry	XX	8' Height	50' O.C.	Multi-Stem
AR	Acer rubrum	Red Maple	XX	2.5" Caliper	50' O.C.	
AS	Acer sacchrum	Sugar Maple	XX	2.5" Caliper	50' O.C.	
BK	Buxus x koreana 'Green Velvet'	'Green Velvet' Boxwood	XX	24" Height	3' O.C.	
СС	Cercis canadensis	Eastern Redbud	XX	8' Height	50' O.C.	Single-Stem
СО	Celtis occidentalis	Common Hackberry	XX	2.5" Caliper	50' O.C.	
CY	Caryopteris x clandonensis	Blue Mist Spirea	XX	24" Height	3' O.C.	
FO	Fothergilla gardenii	Dwarf Fothergilla	xx	24" Height	3' O.C.	
GT	Gleditsia triacanthos inermis	Thornless Honeylocust	xx	2.5" Caliper	50' O.C.	Inermis
HP	Hydrangea paniculata 'Limelight'	Limelight Hydrangea	xx	24" Height	6' - 8' O.C.	
HQ	Hydrangea quercifolia 'Alice'	'Alice' Oakleaf Hydrangea	XX	24" Height	6' - 8' O.C.	
IV	Itea virginica	Virginia Sweetspire	xx	24" height	4' O.C.	
MP	Myrica pennsylvanica	Northern Bayberry	xx	24"Height	6' O.C.	
NS	Nyssa sylvatica	Black Gum	xx	2.5" Caliper	50' O.C.	
QM	Quercus muehlenbergii	Chinkapin Oak	xx	2.5" Caliper	50' O.C.	
TD	Taxodium distichum	Baid Cypress	XX	8' Height	50' O.C.	

	GRASS & PERENNIAL SCHEDULE							
KEYNOTE	BOTANICAL NAME	COMMON NAME	APPROX. QTY.	SIZE	SPACING	NOTES		
AE	Agestache x 'Blue Fortune'	'Blue Fortune' Anise Hyssop	XX	1 gallon	2' O.C.			
АН	Amsonia hubrichtii	Narrow Leaf Blue Star	XX	1 gallon	2' O.C.			
CA	Calamagrostis acutiflora	Karl Forester Feather Reed Grass	xx	1 gallon	3' O.C.			
СР	Ceratostigma plumbaginoides	Dwarf Plumbago	xx	1 cell	1.5' O.C.			
CV	Carex vulpinoidia	Fox Sedge	XX	1 plug	1.5" O.C.			
CZ	Coreposis verticillata 'Zagreb'	'Zagreb' Coreopsis	xx	1 gallon	2' O.C.			
ED	Eupatorium dubium 'Little Joe'	'Little Joe' Joe Pye Weed	XX	1 gallon	2' O.C.			
EP	Echinacea purpurea 'Kim's Knee High'	'Kim's Knee High' Purple Coneflower	xx	1 gallon	2' O.C.			
LB	Leucanthemum x superbum 'Becky'	'Becky' Shasta Daisy	xx	1 gallon	2' O.C.			
LK	Liatris spicata 'Kobold'	'Kobold' Grayfeather	XX	1 gallon	2' O.C.			
LU	Leucanthemum x superbum 'Gold Rush'	'Gold Rush' Shasta Daisy	xx	1 gallon	2' O.C.			
NF	Nepeta x faassenii 'Walker's Low'	'Walker's Low' Nepeta	xx	1 gallon	2' O.C.			
PV	Panicum virgatum 'Shenandoah'	'Shenandoah' Switchgrass	xx	1-3 gallon	2' O.C.			
RG	Rudbeckia fulgida var. sulivantii 'Goldstrum'	'Goldstrum' Orange Coneflower	XX	1 gallon	2' O.C.			
SA	Sedum 'Autumn Fire'	'Autumn Fire' Sedum	xx	1 gallon	2' O.C.			
SS	Schizachayrium scoparium	Little Bluestem	XX	1 plug	2' O.C.			



Professional Seal

- Downtown Parking

City of Franklin, Indiana -70 East Monroe Street Franklin, Indiana

Landscape Plan

Designed By
Drawn By
Revisions

Project # Date 08.21.12