


2 TYPICAL PILASTER DETAIL  
SCALE = 3/4" = 1'-0"

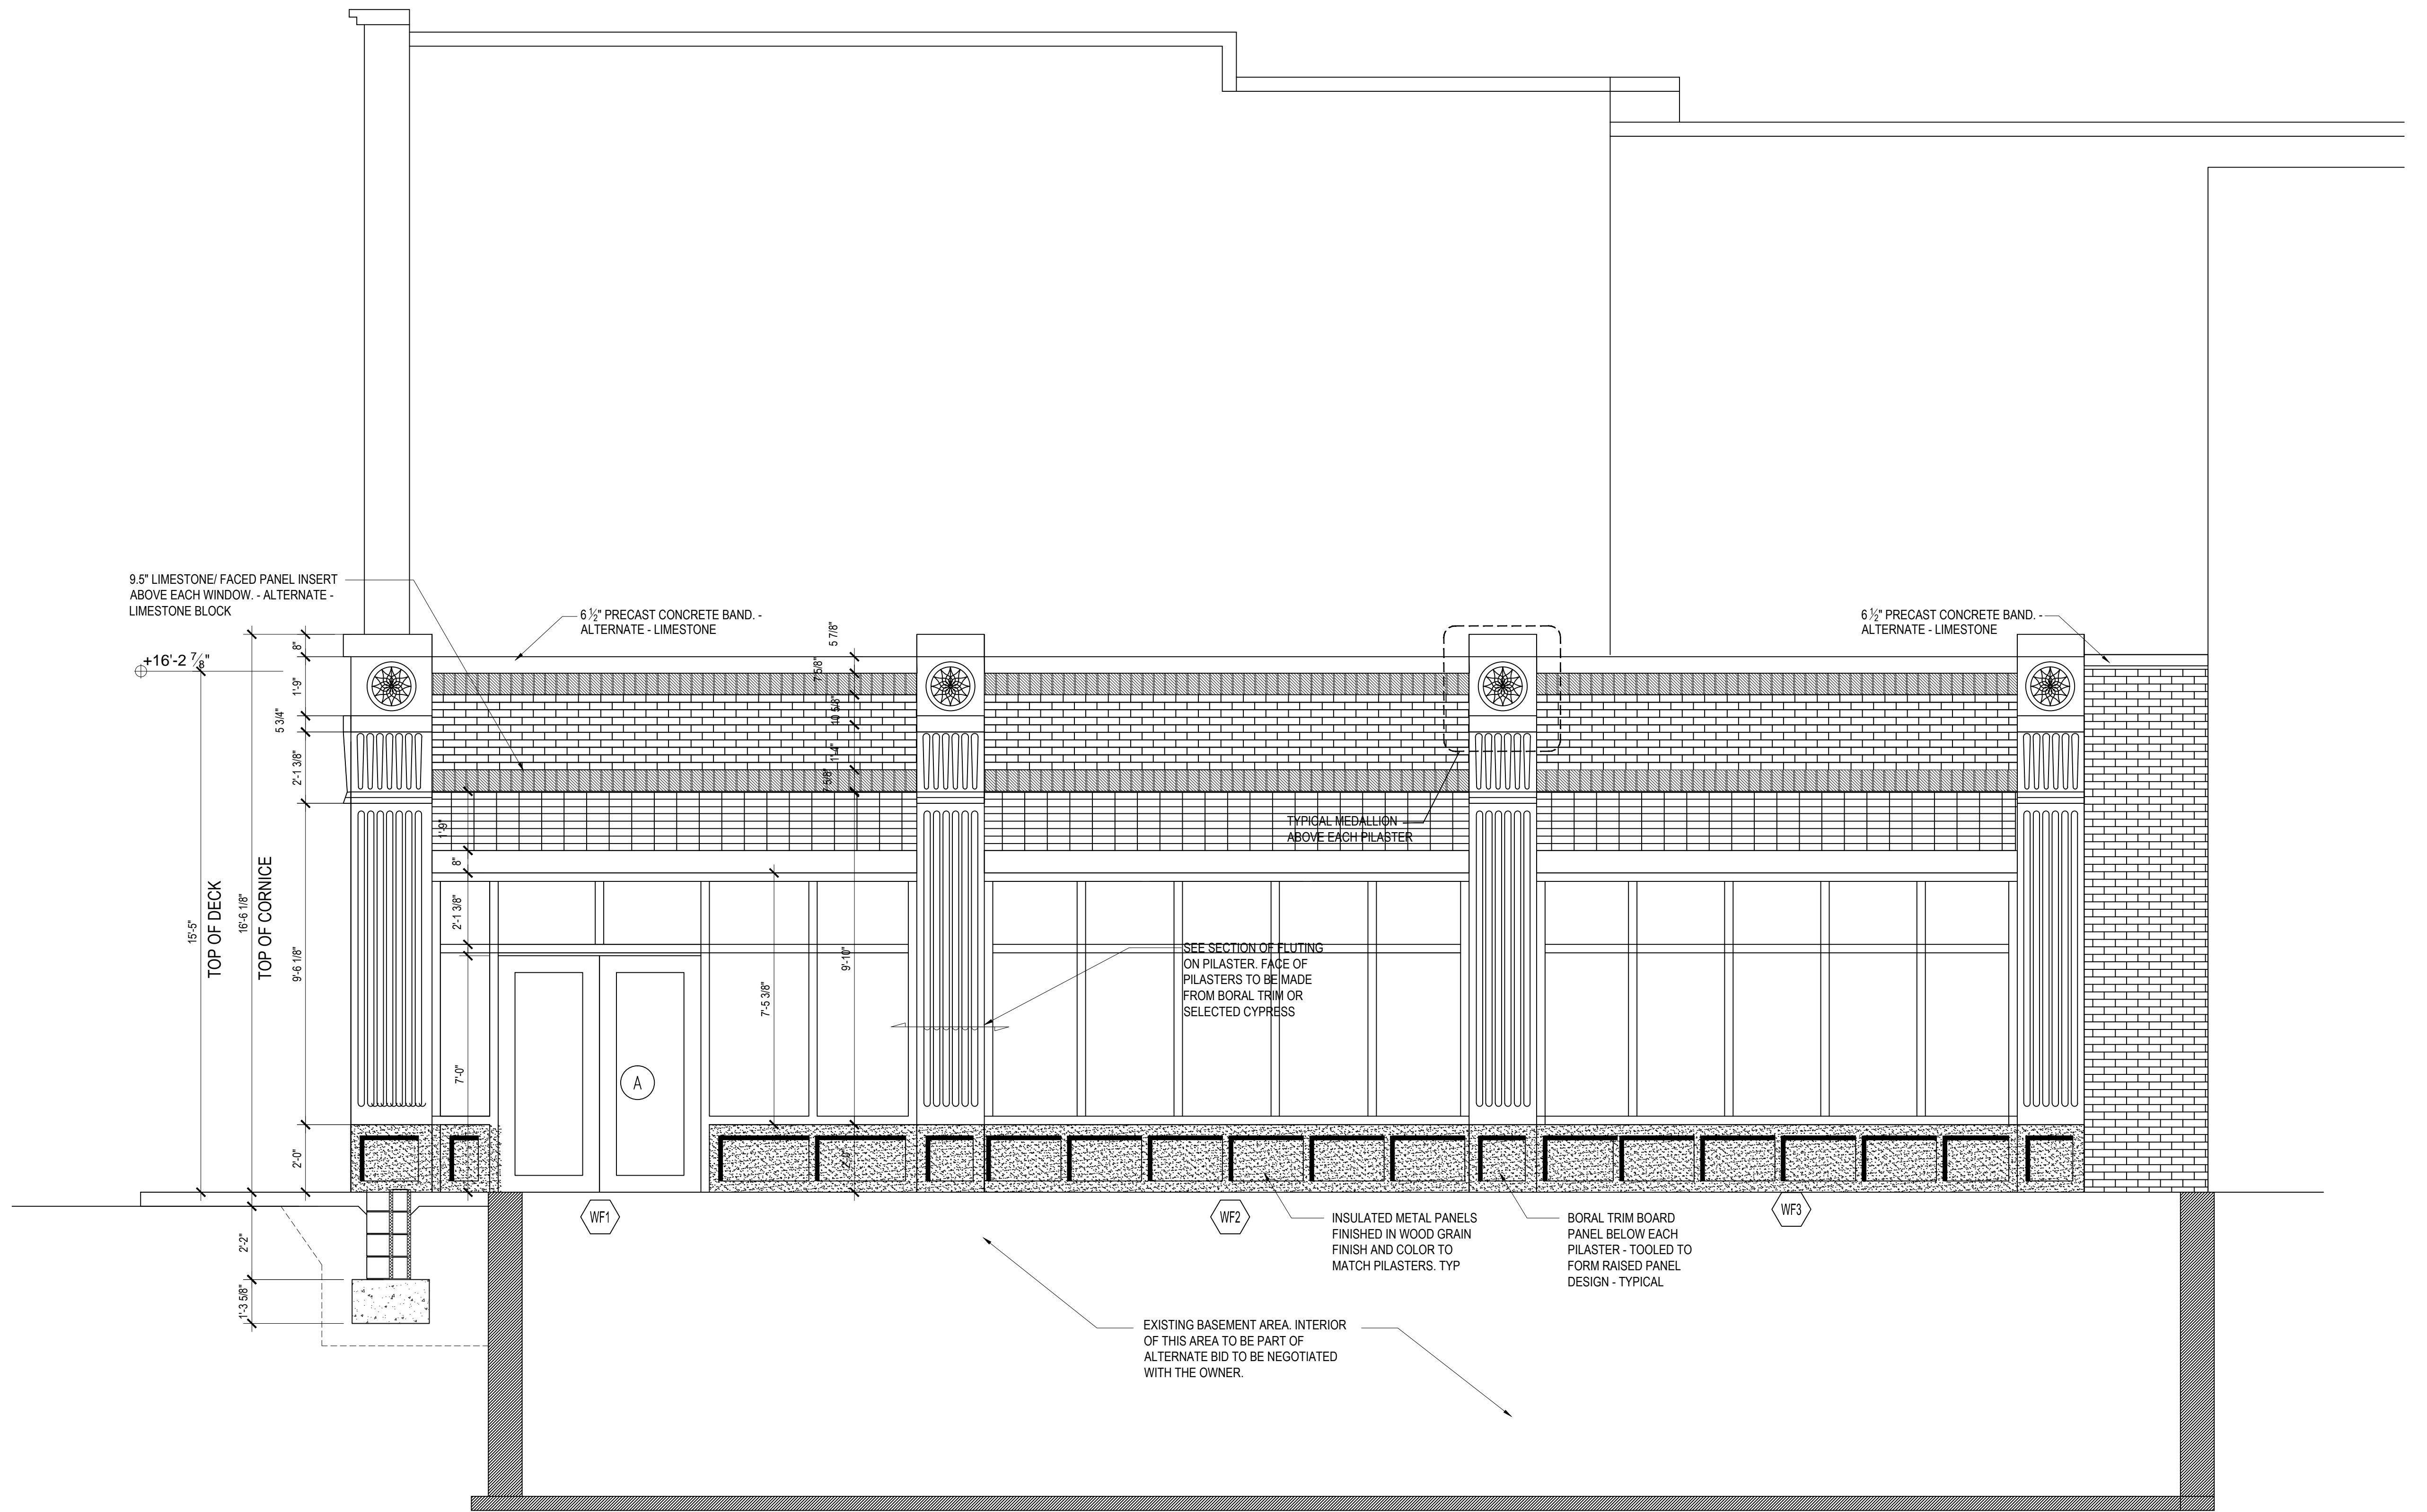

NORTH ELEVATION

1 NORTH BUILDING ELEVATION  
SCALE = 3/8" = 1'-0"