

OBERFIELDS - SANDY RED #2210
SPLIT-FACE CMU

OBERFIELDS - LT. BUFF #2215
SPLIT-FACE CMU

BELDEN BRICK - TUMBLEWEED VELOUR
MODULAR BRICK

OBERFIELDS - CHARCOAL #2202
SPLIT-FACE CMU


DRYVIT - 102 BRITE WHITE
STUCCO - SANDPEBBLE FINE FINISH

ELDORADO STONE - MESA VERDE
MOUNTAIN LEDGE


BENJAMIN MOORE - CHAMPION COBALT
MARSHALLS BLUE - PAINTED TO MATCH

PANTONE - 300 U
ROSS BLUE - PAINTED TO MATCH


PANTONE - 7472 C
MAURICES' TEAL - PAINTED TO MATCH

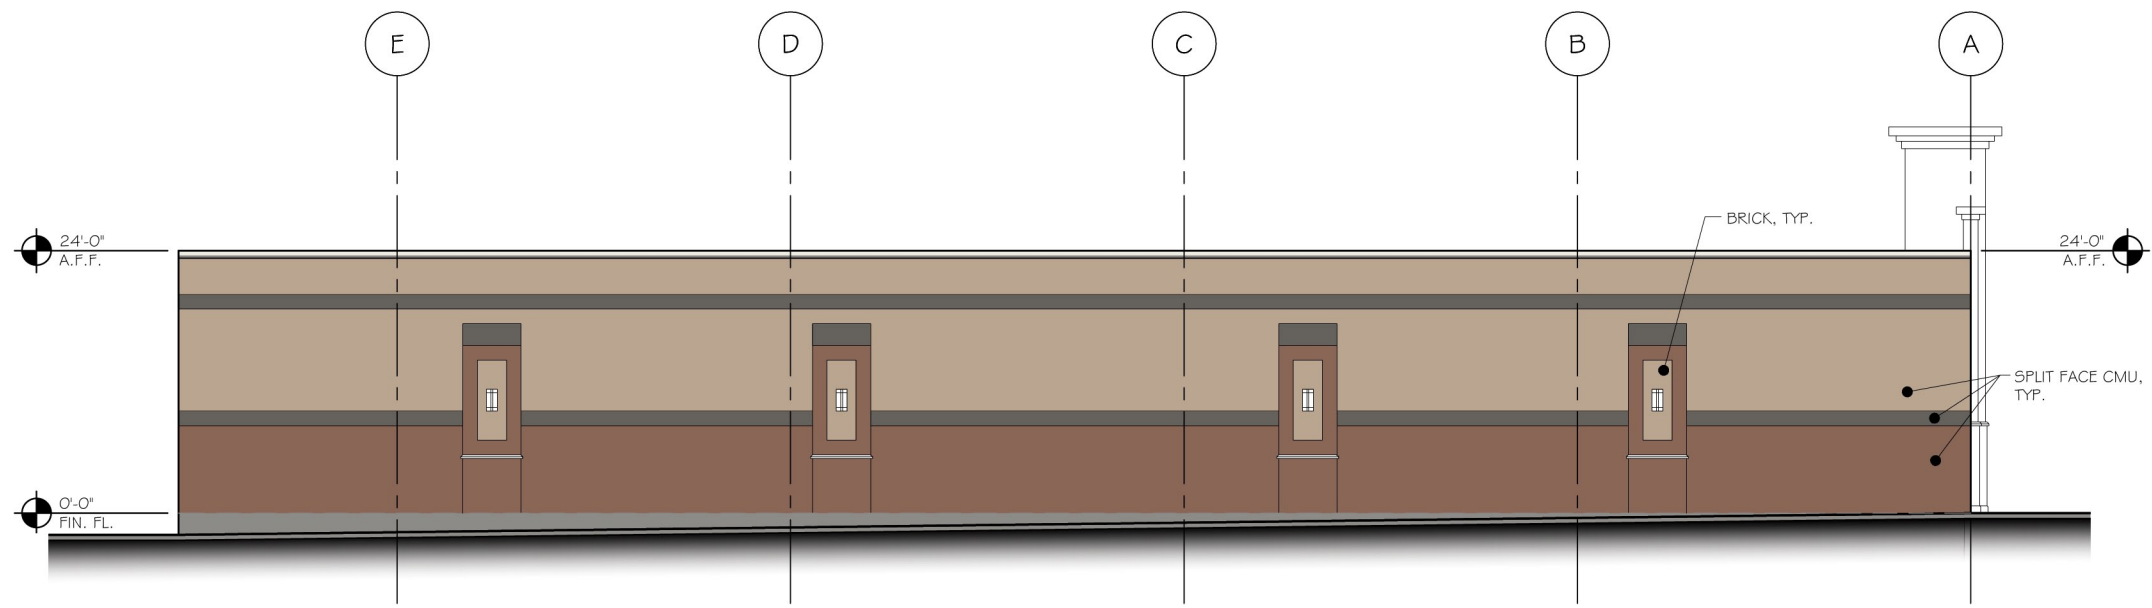


3 SOUTH ELEVATION
SCALE: N.T.S.

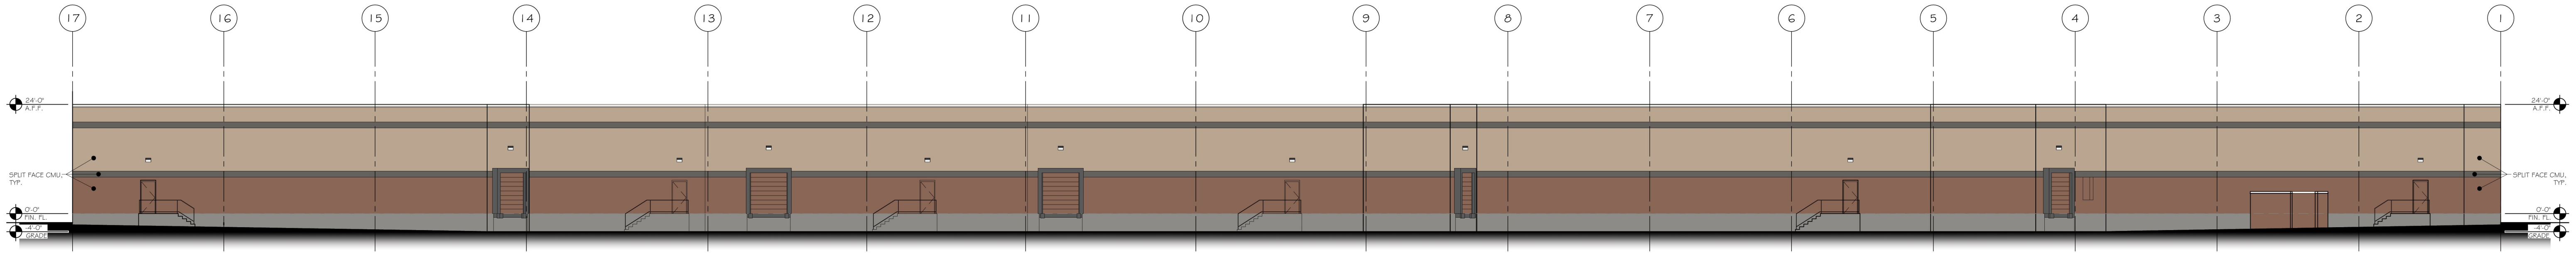

3 WEST ELEVATION
SCALE: N.T.S.

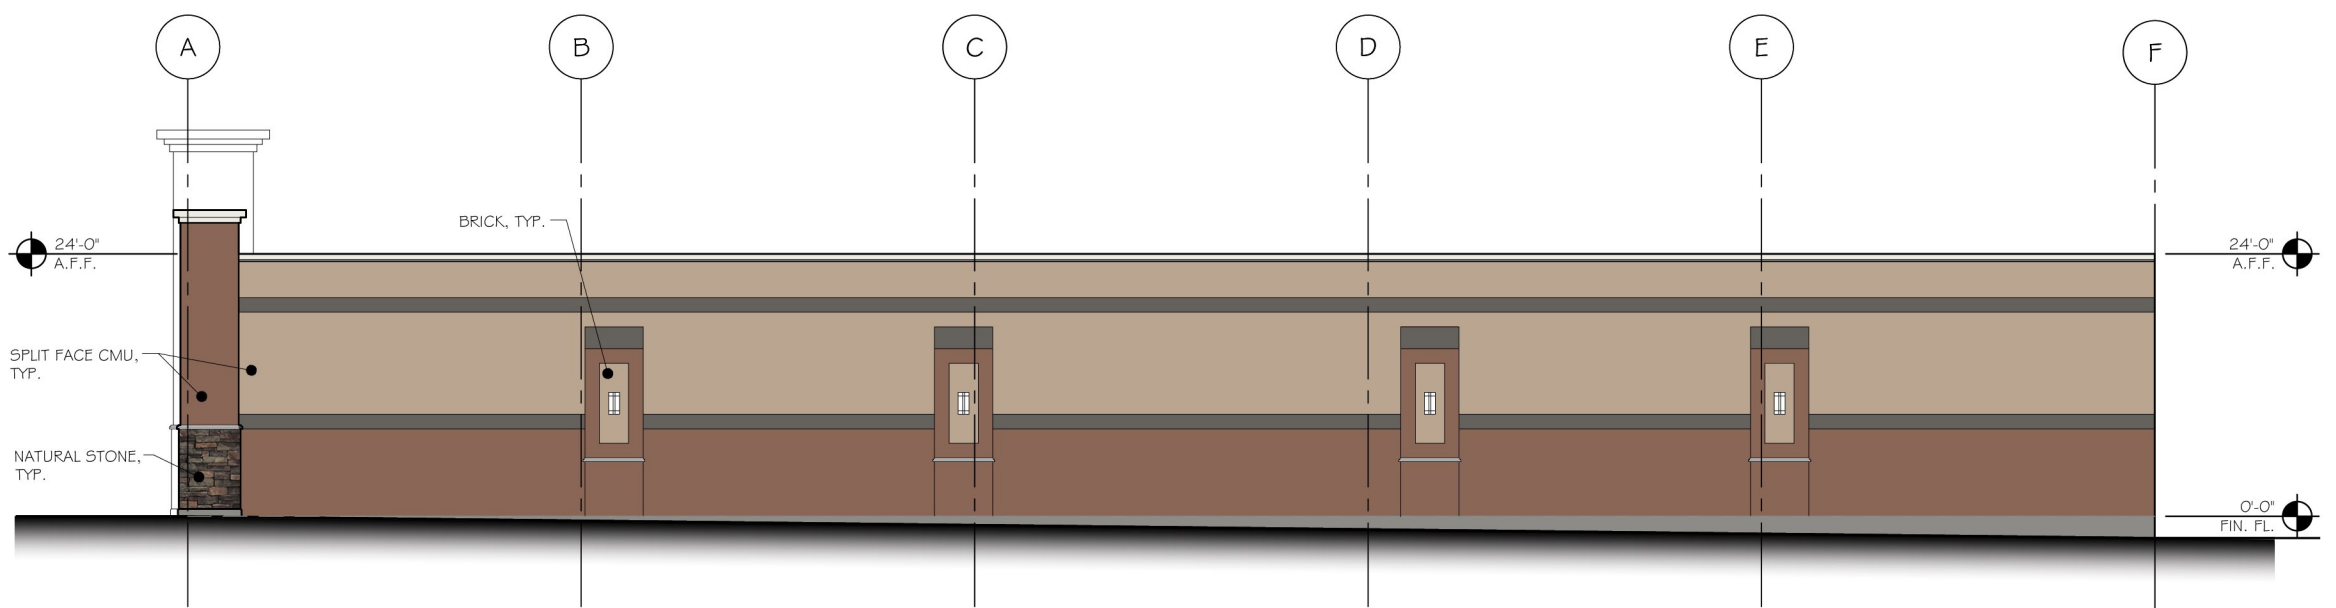

2 NORTH ELEVATION
SCALE: N.T.S.

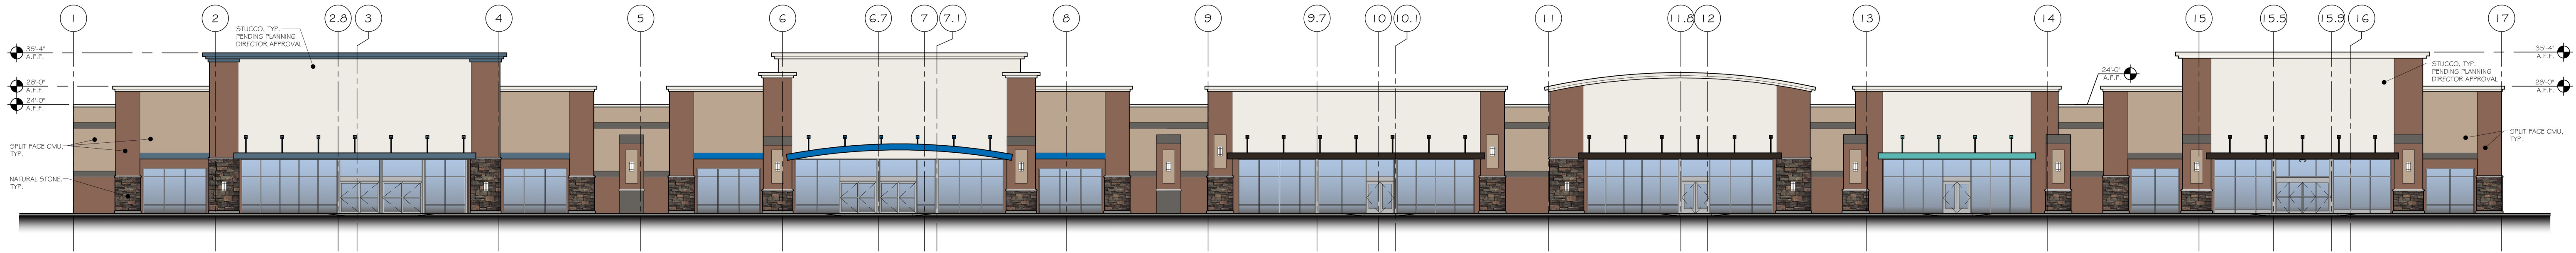

1 EAST ELEVATION
SCALE: N.T.S.

ceso

CREATION TO COMPLETION
395 Springdale Drive, Suite 202, Akron, OH 44333
314.420.4444
Engineering • Architecture • Survey • Construction Mgmt • Environmental

STIPULATION FOR REUSE
THIS DRAWING WAS SPECIFICALLY PREPARED FOR USE IN REGARDS TO THE PERMITTING AND CONSTRUCTION OF THE REALTYLINK DEVELOPMENT IN FRANKLIN, IN AND IS NOT SUITABLE FOR USE FOR ANY OTHER PROJECT. USE OF THIS DRAWING FOR REFERENCE OR EXAMPLE ON ANOTHER PROJECT REQUIRES THE SERVICES OF PROPERLY LICENSED ARCHITECTS AND ENGINEERS. REPRODUCTION OF THIS DRAWING FOR REUSE ON ANOTHER PROJECT IS NOT AUTHORIZED AND MAY BE CONTRARY TO THE LAW.

REALTYLINK - SHELL
NEAR 1400 N. MORTON ST.
FRANKLIN, IN 46131

PROJ. TYPE
CESO # 752165-01

ISSUE BLOCK		

CHECKED BY:
DRAWN BY:
FILE NAME:
DOCUMENT DATE:

NOT FOR
CONSTRUCTION

EXTERIOR
ELEVATIONS

SHEET:
A2.0



OBERFIELDS - LT. BUFF #2215
SPLIT-FACE CMU



OBERFIELDS - CHARCOAL #2202
SPLIT-FACE CMU



OBERFIELDS - SANDY RED #2210
SPLIT-FACE CMU



BELDEN BRICK - TUMBLEWEED VELOUR
MODULAR BRICK




ELDORADO STONE - MESA VERDE
MOUNTAIN LEDGE



DRYVIT - 102 BRITE WHITE
STUCCO - SANDPEBBLE FINE FINISH

STIPULATION FOR REUSE
THIS DRAWING WAS SPECIFICALLY
PREPARED FOR USE IN REGARDS TO THE
PERMITTING AND CONSTRUCTION OF THE
REALTYLINK DEVELOPMENT IN FRANKLIN, IN,
AND IS NOT SUITABLE FOR USE FOR ANY
OTHER PROJECT. USE OF THIS DRAWING
FOR REFERENCE OR EXAMPLE ON ANOTHER
PROJECT REQUIRES THE SERVICES OF
PROFESSY LICENSED ARCHITECTS AND
ENGINEERS. REPRODUCTION OF THIS
DRAWING FOR REUSE ON ANOTHER
PROJECT IS NOT AUTHORIZED AND MAY BE
CONTRARY TO THE LAW.

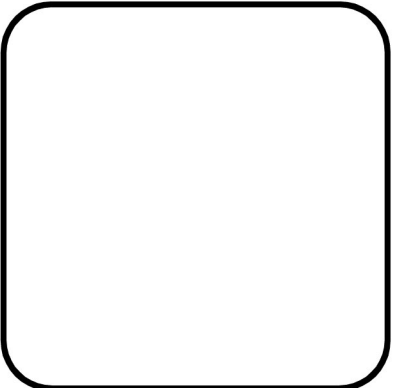

REALTYLINK - SHELL
NEAR 1400 N. MORTON ST.
FRANKLIN, IN 46131

CESO #: 752165-01

PROJ. TYPE

ISSUE BLOCK			

CHECKED BY:
DRAWN BY:
FILE NAME:
DOCUMENT DATE:

NOT FOR
CONSTRUCTION

EXTERIOR
ELEVATIONS