

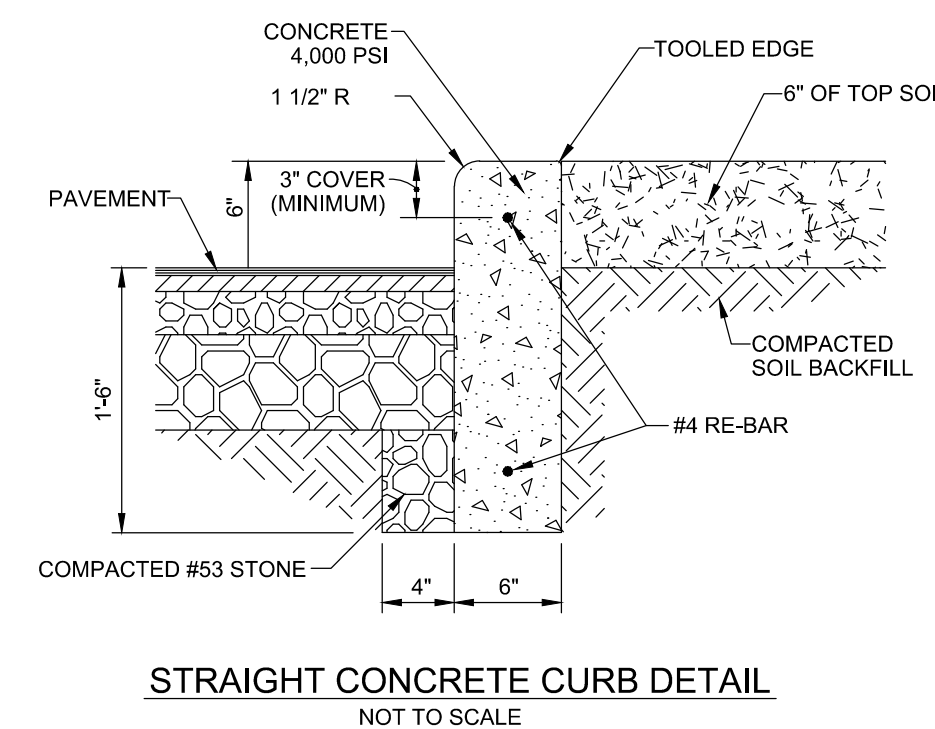


1. ALL CONSTRUCTION METHODS AND MATERIALS MUST CONFORM TO THE CITY FRANKLIN DESIGN STANDARDS AND SPECIFICATIONS
2. ALL PARKING STRIPES ARE TO BE 4" PAINTED WHITE UNLESS OTHERWISE NOTED ON THE PLANS, DETAILS, OR SPECIFICATIONS.
3. ALL DIMENSIONS ARE TO EDGE OF PAVEMENT OR EDGE OF CURB, WHERE APPLICABLE.
4. ALL DIMENSIONS ARE TO OUTSIDE FACE OF BRICK OR FACING MATERIAL, WHERE APPLICABLE. CONTRACTOR TO REFER TO ARCHITECTURAL DRAWINGS FOR ACTUAL BUILDING DIMENSIONS.
5. THE CONTRACTOR SHALL VERIFY ALL DIMENSIONS AND ELEVATIONS IN THE FIELD PRIOR TO THE START OF CONSTRUCTION. THE CONTRACTOR SHALL BE RESPONSIBLE FOR ALL FIELD DIMENSIONS AND ELEVATIONS DURING THE ENTIRE CONSTRUCTION SCHEDULE. IF ANY DISCREPANCIES ARE FOUND IN THESE PLANS FROM ACTUAL FIELD DIMENSIONS, THE CONTRACTOR SHALL CONTACT THE ENGINEER IMMEDIATELY.
6. PROVIDE SMOOTH TRANSITION FROM NEWLY PAVED AREAS TO EXISTING AREAS AS NECESSARY. ALL AREAS WHERE PROPOSED PAVEMENT MEETS EXISTING PAVEMENT, THE EXISTING EDGE OF PAVEMENT SHALL BE FREE OF ALL LOOSE DEBRIS. THE EDGE OF EXISTING ASPHALT PAVEMENT SHALL BE PROPERLY SEALED WITH A TACK COAT MATERIAL IN ALL AREAS WHERE NEW ASPHALT PAVEMENT IS INDICATED TO JOIN EXISTING.
7. ALL EXCAVATED AREAS ARE TO BE SODED AND / OR SEEDS AFTER FINISH GRASSING UNLESS OTHERWISE NOTED. SODED / SEEDS AREAS SHALL HAVE A MINIMUM OF 6" OF TOPSOIL. HOLD SOIL DOWN 1" FROM PAVEMENT ELEVATION. CONTRACTOR TO SUPPLY STRAW MULCH WHERE GRASS SEED HAS BEEN PLANTED.
8. RESURFACE OR RECONSTRUCT AT LEAST TO ORIGINAL CONDITIONS ALL AREAS CROSSED BY CONTRACTORS SUBCONTRACTORS OR SUPPLIERS HAVE DAMAGED EXISTING PAVEMENT, LAWNS OR OTHER IMPROVEMENTS DURING CONSTRUCTION, AFTER CONSTRUCTION WORK IS COMPLETE.
9. ALL UTILITY TRENCHES WITHIN 5 FEET OF PAVEMENT SHALL BE COMPLETELY BACKFILLED WITH GRANULAR BACKFILL.
10. ALL RADIi INDICATED SHALL BE CONSTRUCTED AS CIRCULAR ARCS.

- (A) PROVIDE AND INSTALL LIGHT DUTY ASPHALT PAVEMENT PER DETAIL THIS SHEET.
- (B) PROVIDE AND INSTALL CONCRETE PAVEMENT PER DETAIL THIS SHEET.
- (C) PROVIDE AND INSTALL STRAIGHT CONCRETE CURB PER DETAIL THIS SHEET.
- (D) PROVIDE AND INSTALL CONCRETE CURB AND WALK PER DETAIL SHEET.
- (E) PROVIDE AND INSTALL CONCRETE WALK PER DETAIL SHEET.
- (F) PROVIDE AND INSTALL CURB RAMP TYPE K WITH DETECTABLE WARNING SURFACE PER DETAIL SHEET.
- (G) PROVIDE AND CONCRETE WHEELSTOP PER DETAIL THIS SHEET.
- (H) PROVIDE AND INSTALL 4" WIDE ACCESSIBLE PARKING PAINT STRIPING (BLUE) AS SHOWN IN ACCORDANCE WITH INDIANA CODE 5-16-9-4.
- (I) PROVIDE AND INSTALL ACCESSIBLE PARKING SIGN PER DETAIL SHEET.
- (J) PROVIDE AND INSTALL 4" WIDE PASSENGER CAR PAINT STRIPING (WHITE).
- (K) PROVIDE AND INSTALL CURB RAMP TYPE H WITH DETECTABLE WARNING SURFACE PER DETAIL SHEET.
- (L) PROVIDE AND INSTALL 6" CONCRETE MEDIAN PER STRUCTURAL PLAN.
- (M) TAPER CURB HEIGHT FROM 6" TO 1" OVER FINAL 3 FEET.
- (N) PROVIDE AND INSTALL DETECTABLE WARNING SURFACE PER INDOT STANDARD DRAWING 604-SWCR-02.
- (O) MONUMENT SIGN, REFER TO ARCHITECTURAL PLANS FOR DETAIL.
- (P) PROVIDE AND INSTALL THERMOPLASTIC DIRECTIONAL ARROW PER MANUFACTURER'S SPECIFICATIONS.
- (Q) PROVIDE AND INSTALL STOP SIGN PER DETAIL SHEET.
- (R) PROVIDE AND INSTALL 18" WIDE PASSENGER CAR PAINT STRIPING (WHITE).
- (S) PROVIDE A MINIMUM 6" FERTILE TOPSOIL CAPABLE OF SUSTAINING LAWN GROWTH, REBUSHED LAWN AREA IN ACCORDANCE WITH PROJECT SPECIFICATIONS.
- (T) PROVIDE AND INSTALL BICYCLE RACK PER DETAIL.

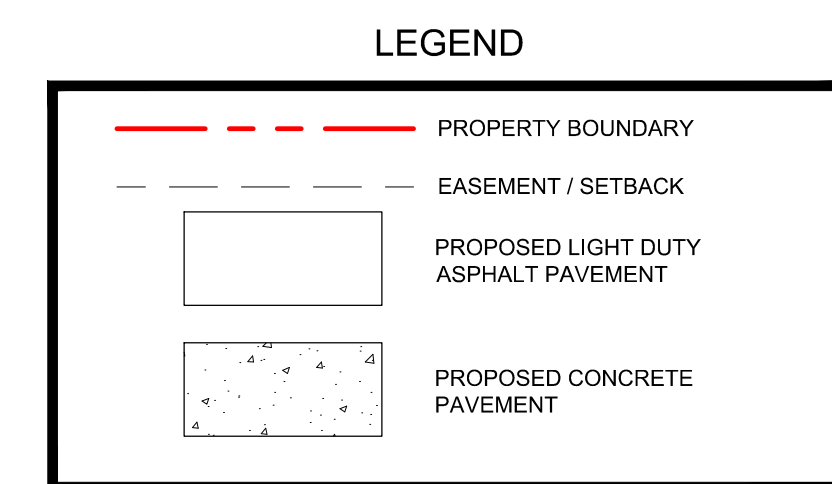

STRAIGHT CONCRETE CURB DETAIL
NOT TO SCALE

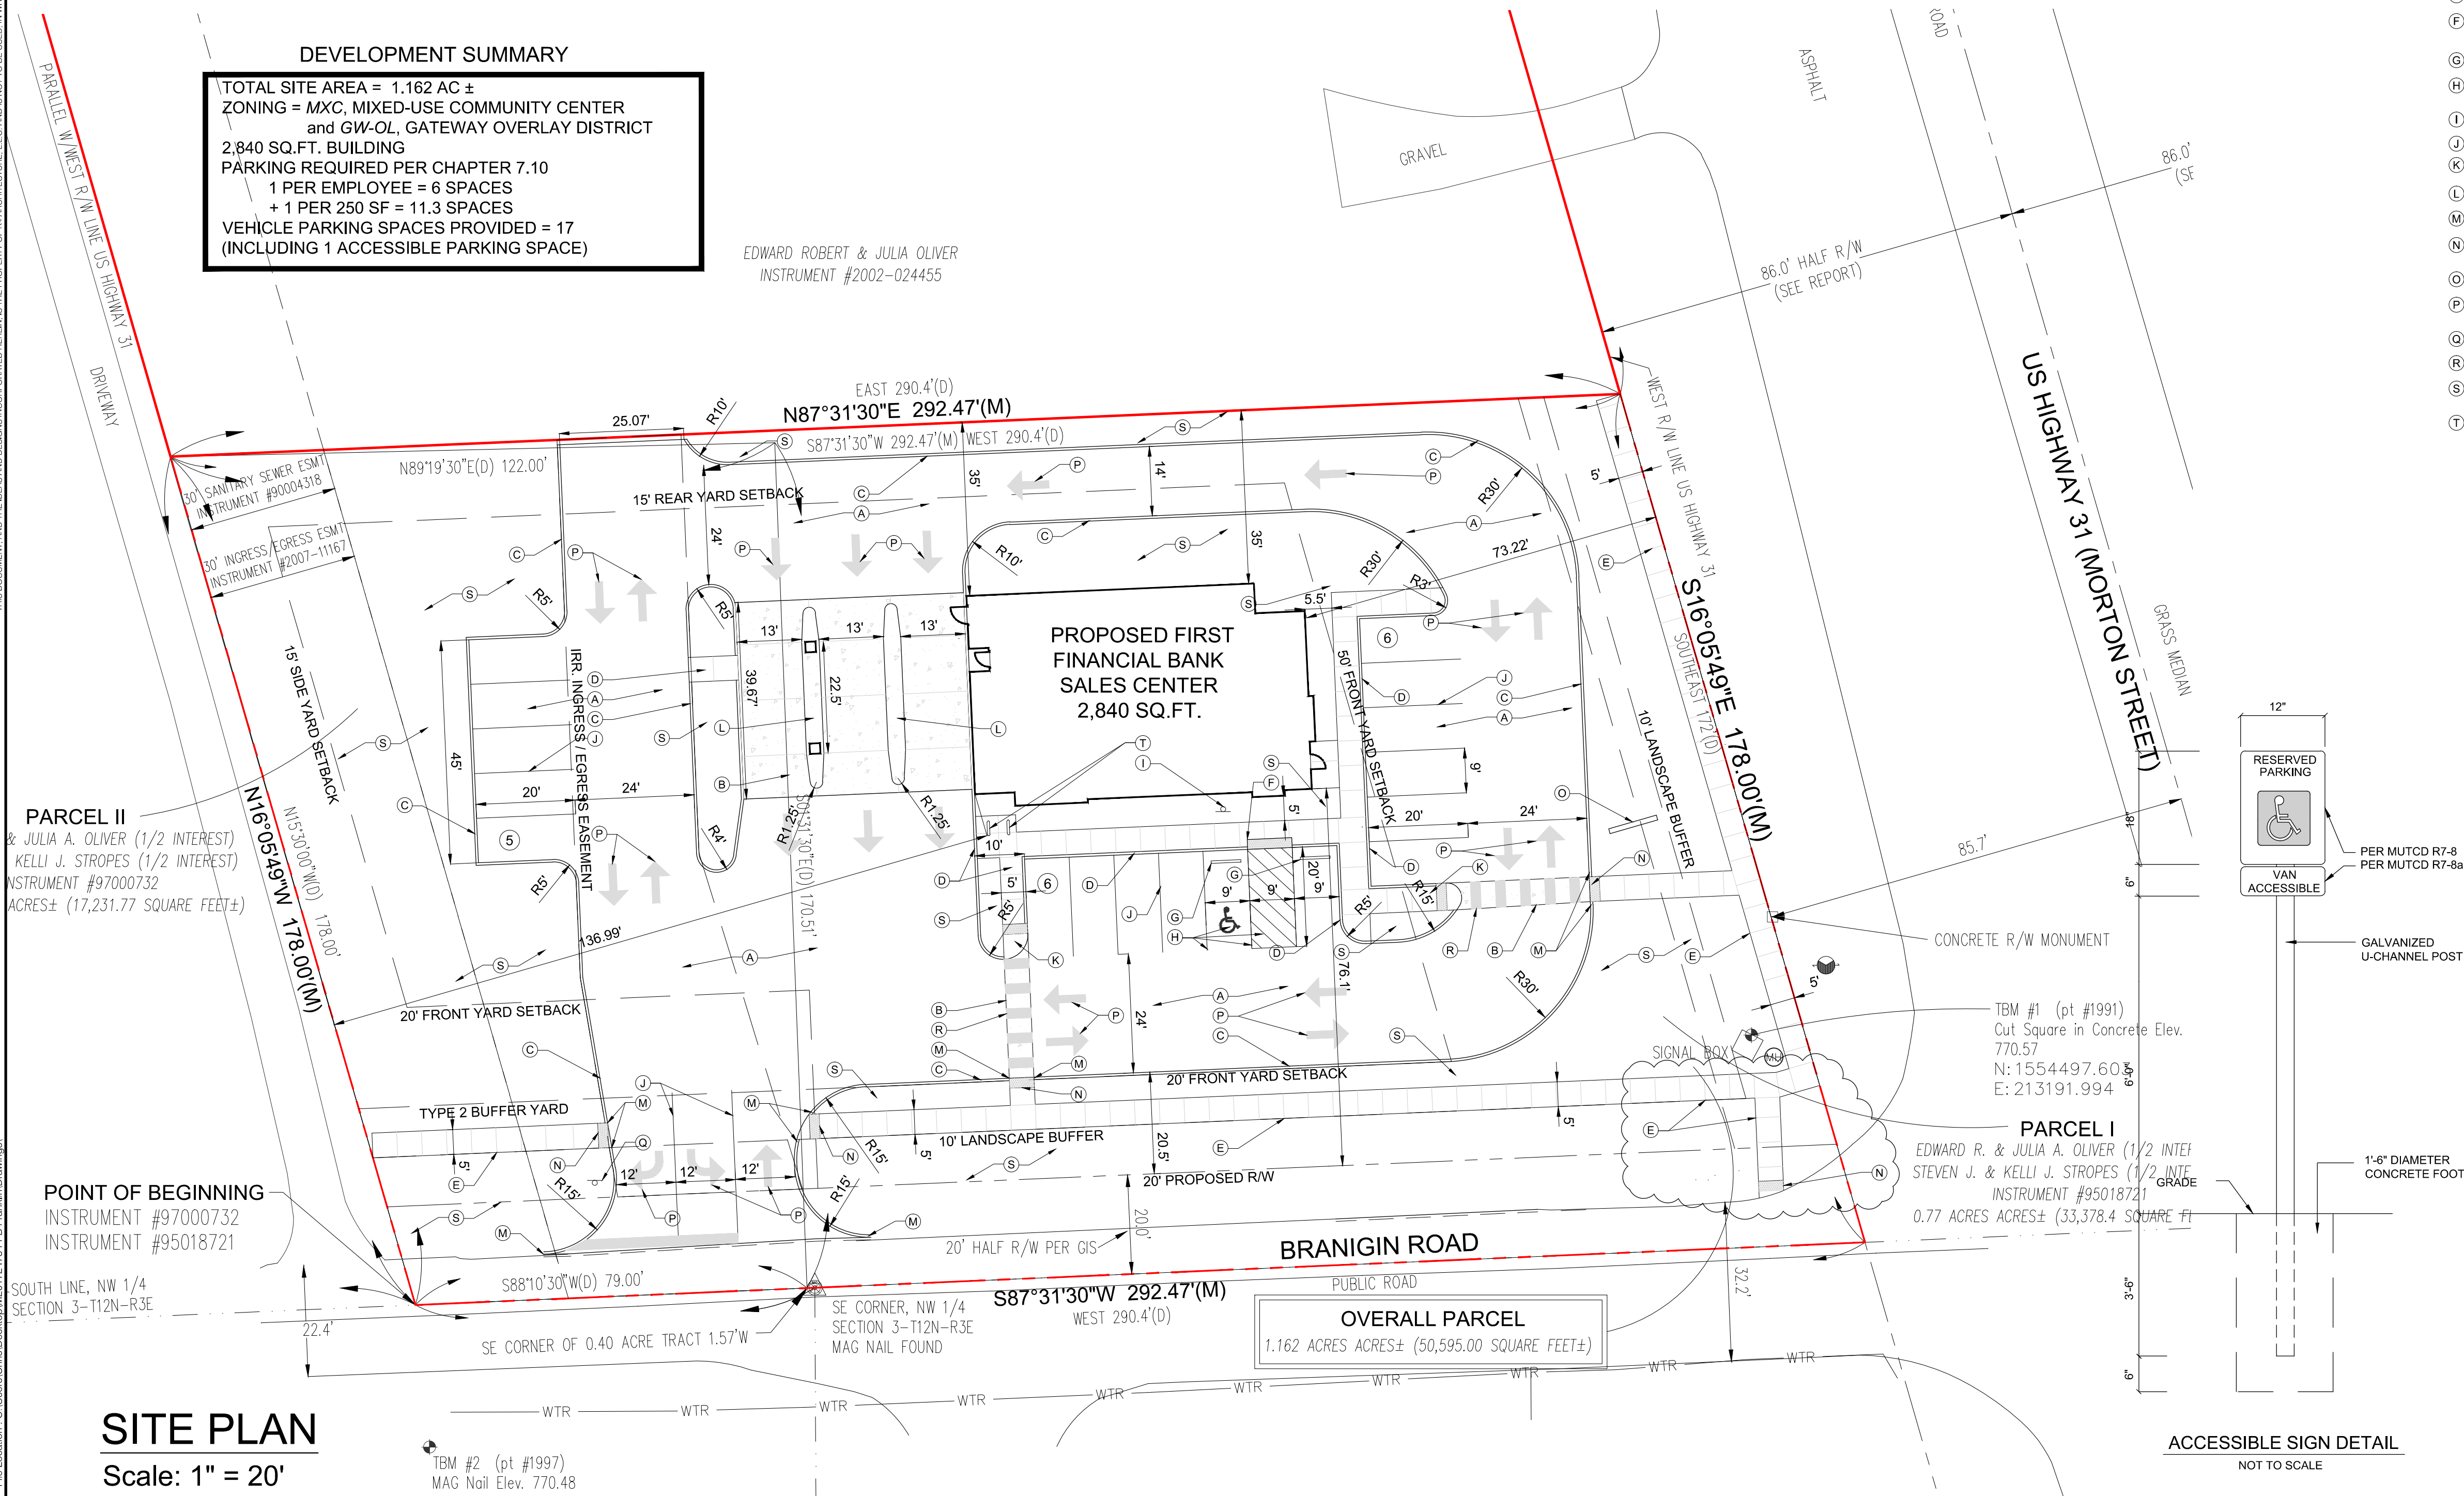

**Know what's below.
Call before you dig.**

+ DESIGN

555 Gest Street
Cincinnati, Ohio 45203
Tel: (513) 455-5000
Fax: (513) 455-5008
Webpage: www.k4architecture.com
Email: info@k4architecture.com



DATE: 03/03/2017

first
first financial bank
FRANKLIN SALES CENTER

FRANKLIN TOWNSHIP, INDIANA 46131

[illegible]

SEAGroup
Land Surveyors • Civil Design
Construction Layout
494 Gradle Drive Carmel, Indiana 46032
Phone: 317.844.3333 Fax: 317.844.3383
www.seagroupllc.com info@seagroupllc.com

SITE PLAN

Drawn By:	CH
Scale:	AS NOTED
Job No.:	M17-2475

C2.0