


2
A302
TYPICAL MEDALLION DETAIL
SCALE = 1 1/2" = 1'-0"

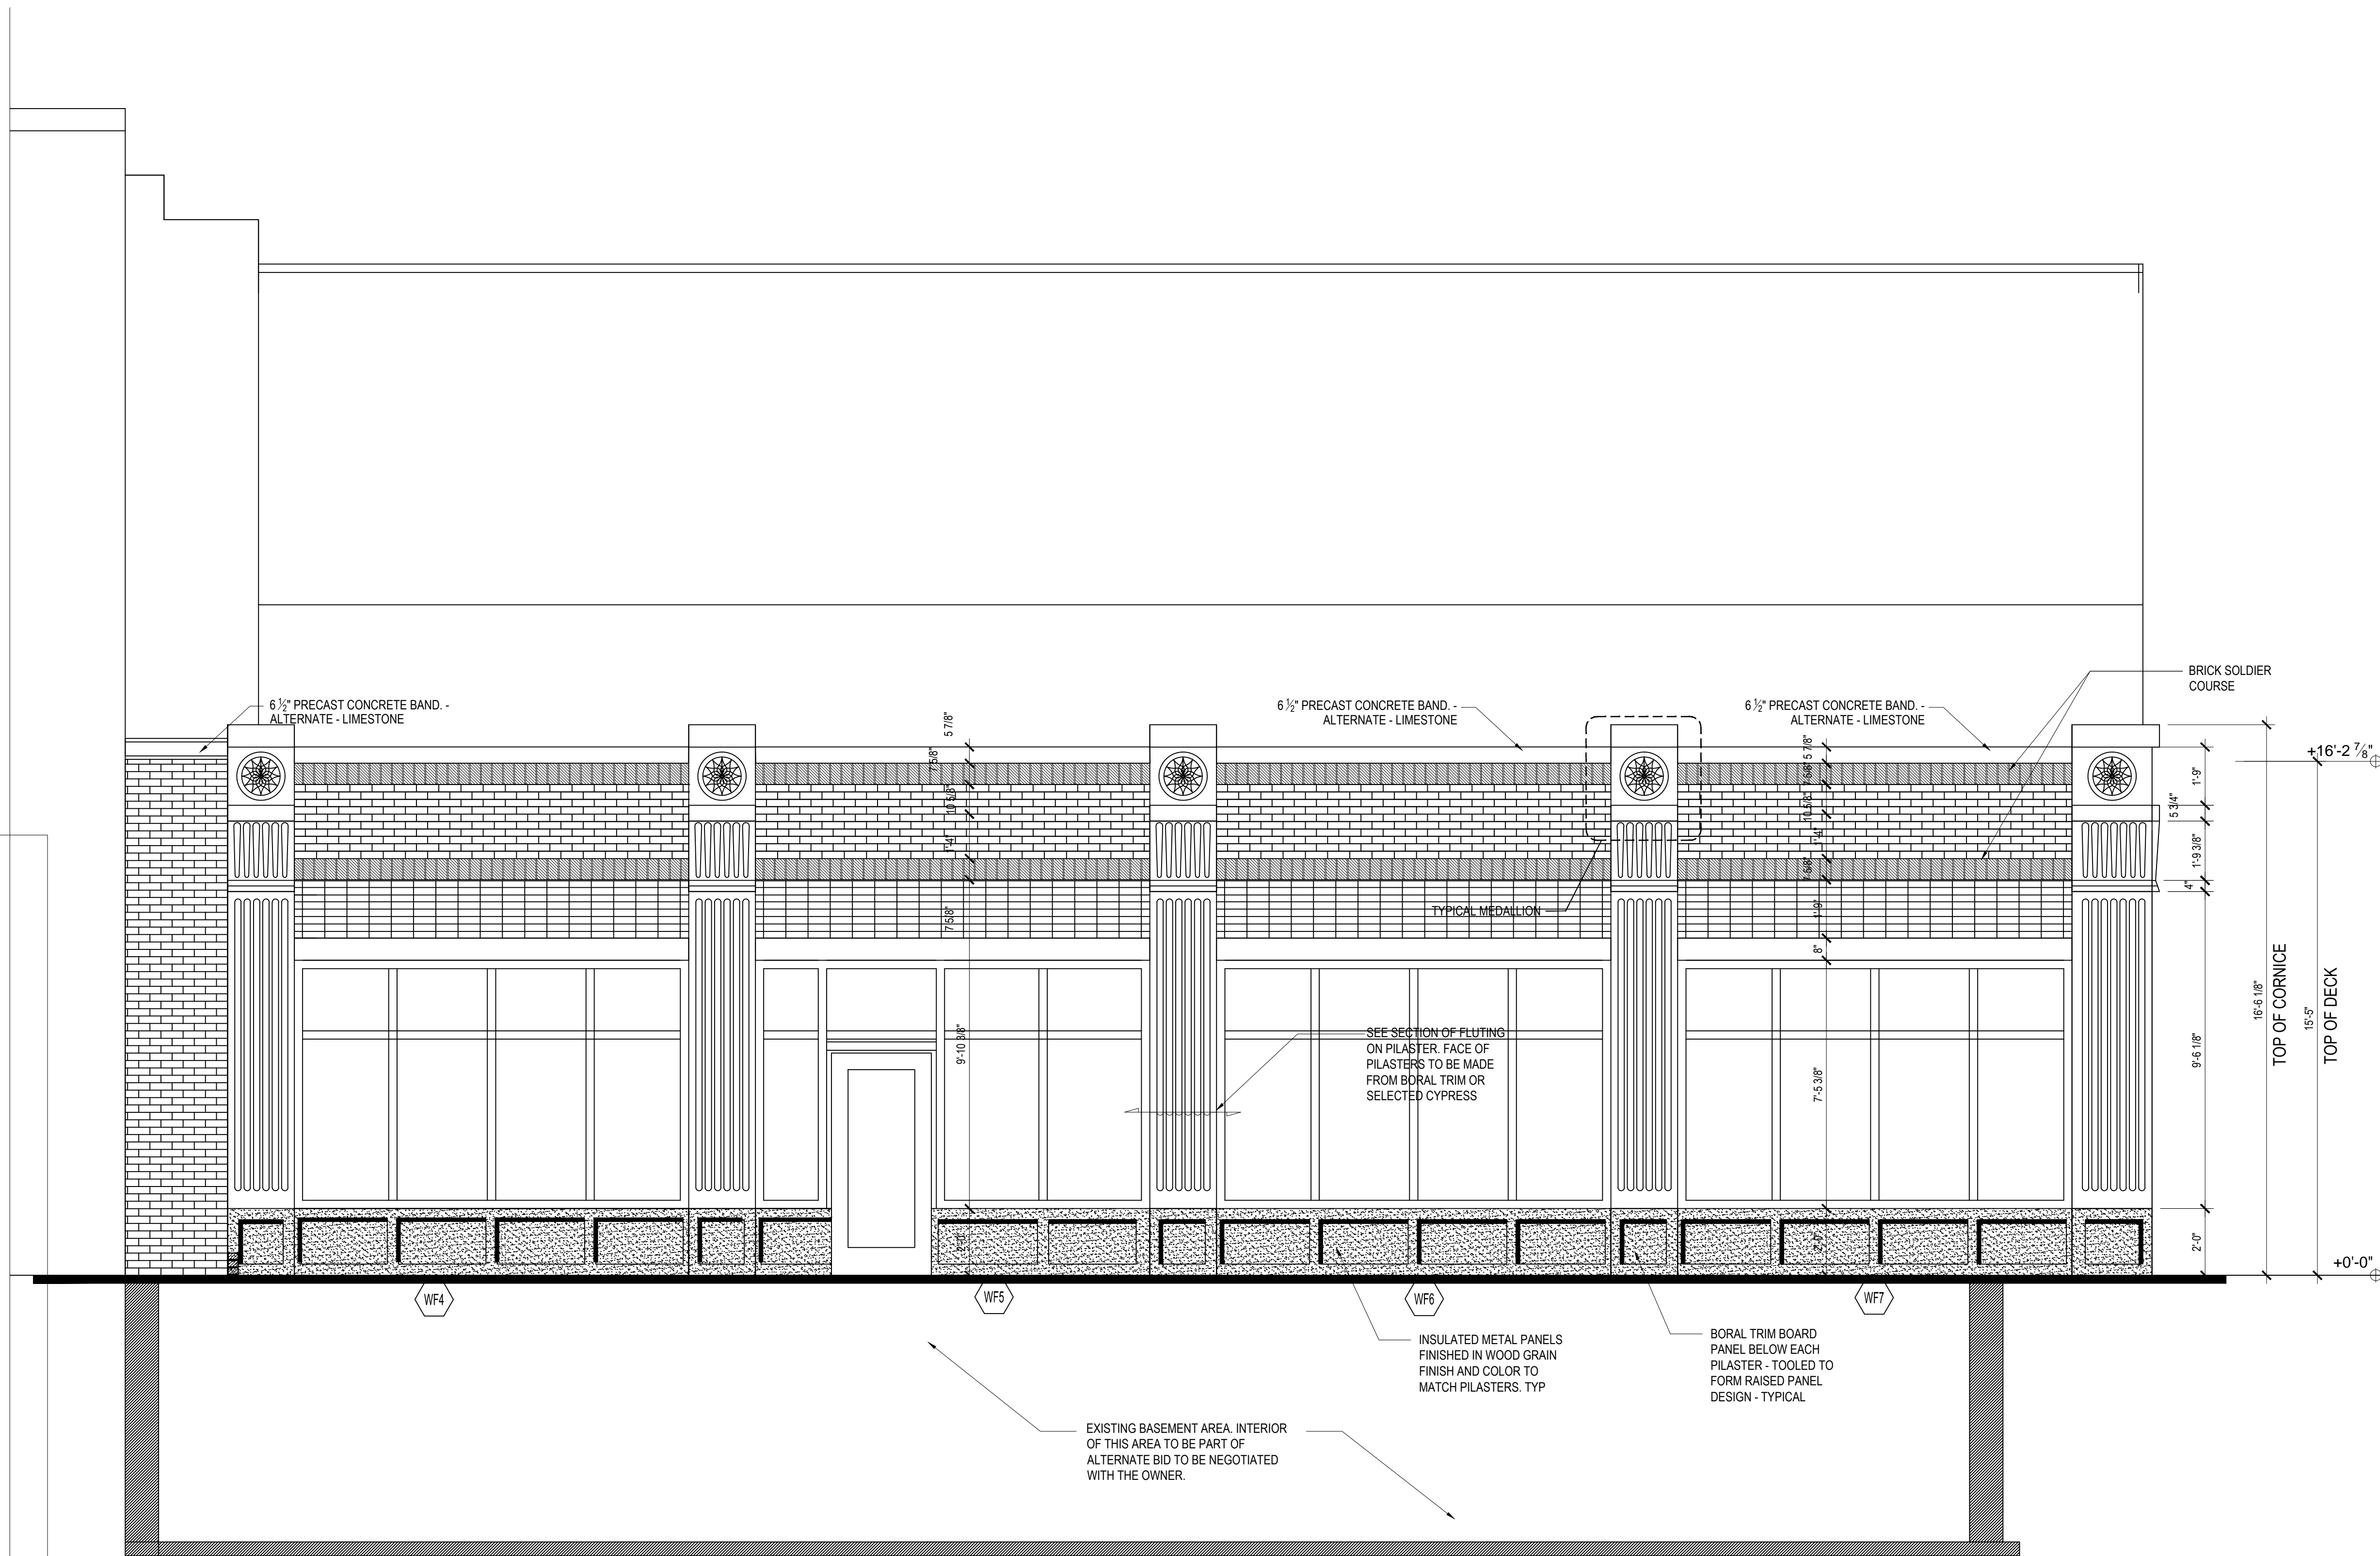

EAST ELEVATION

1
A302
EAST BUILDING ELEVATION
SCALE = 3/8" = 1'-0"