


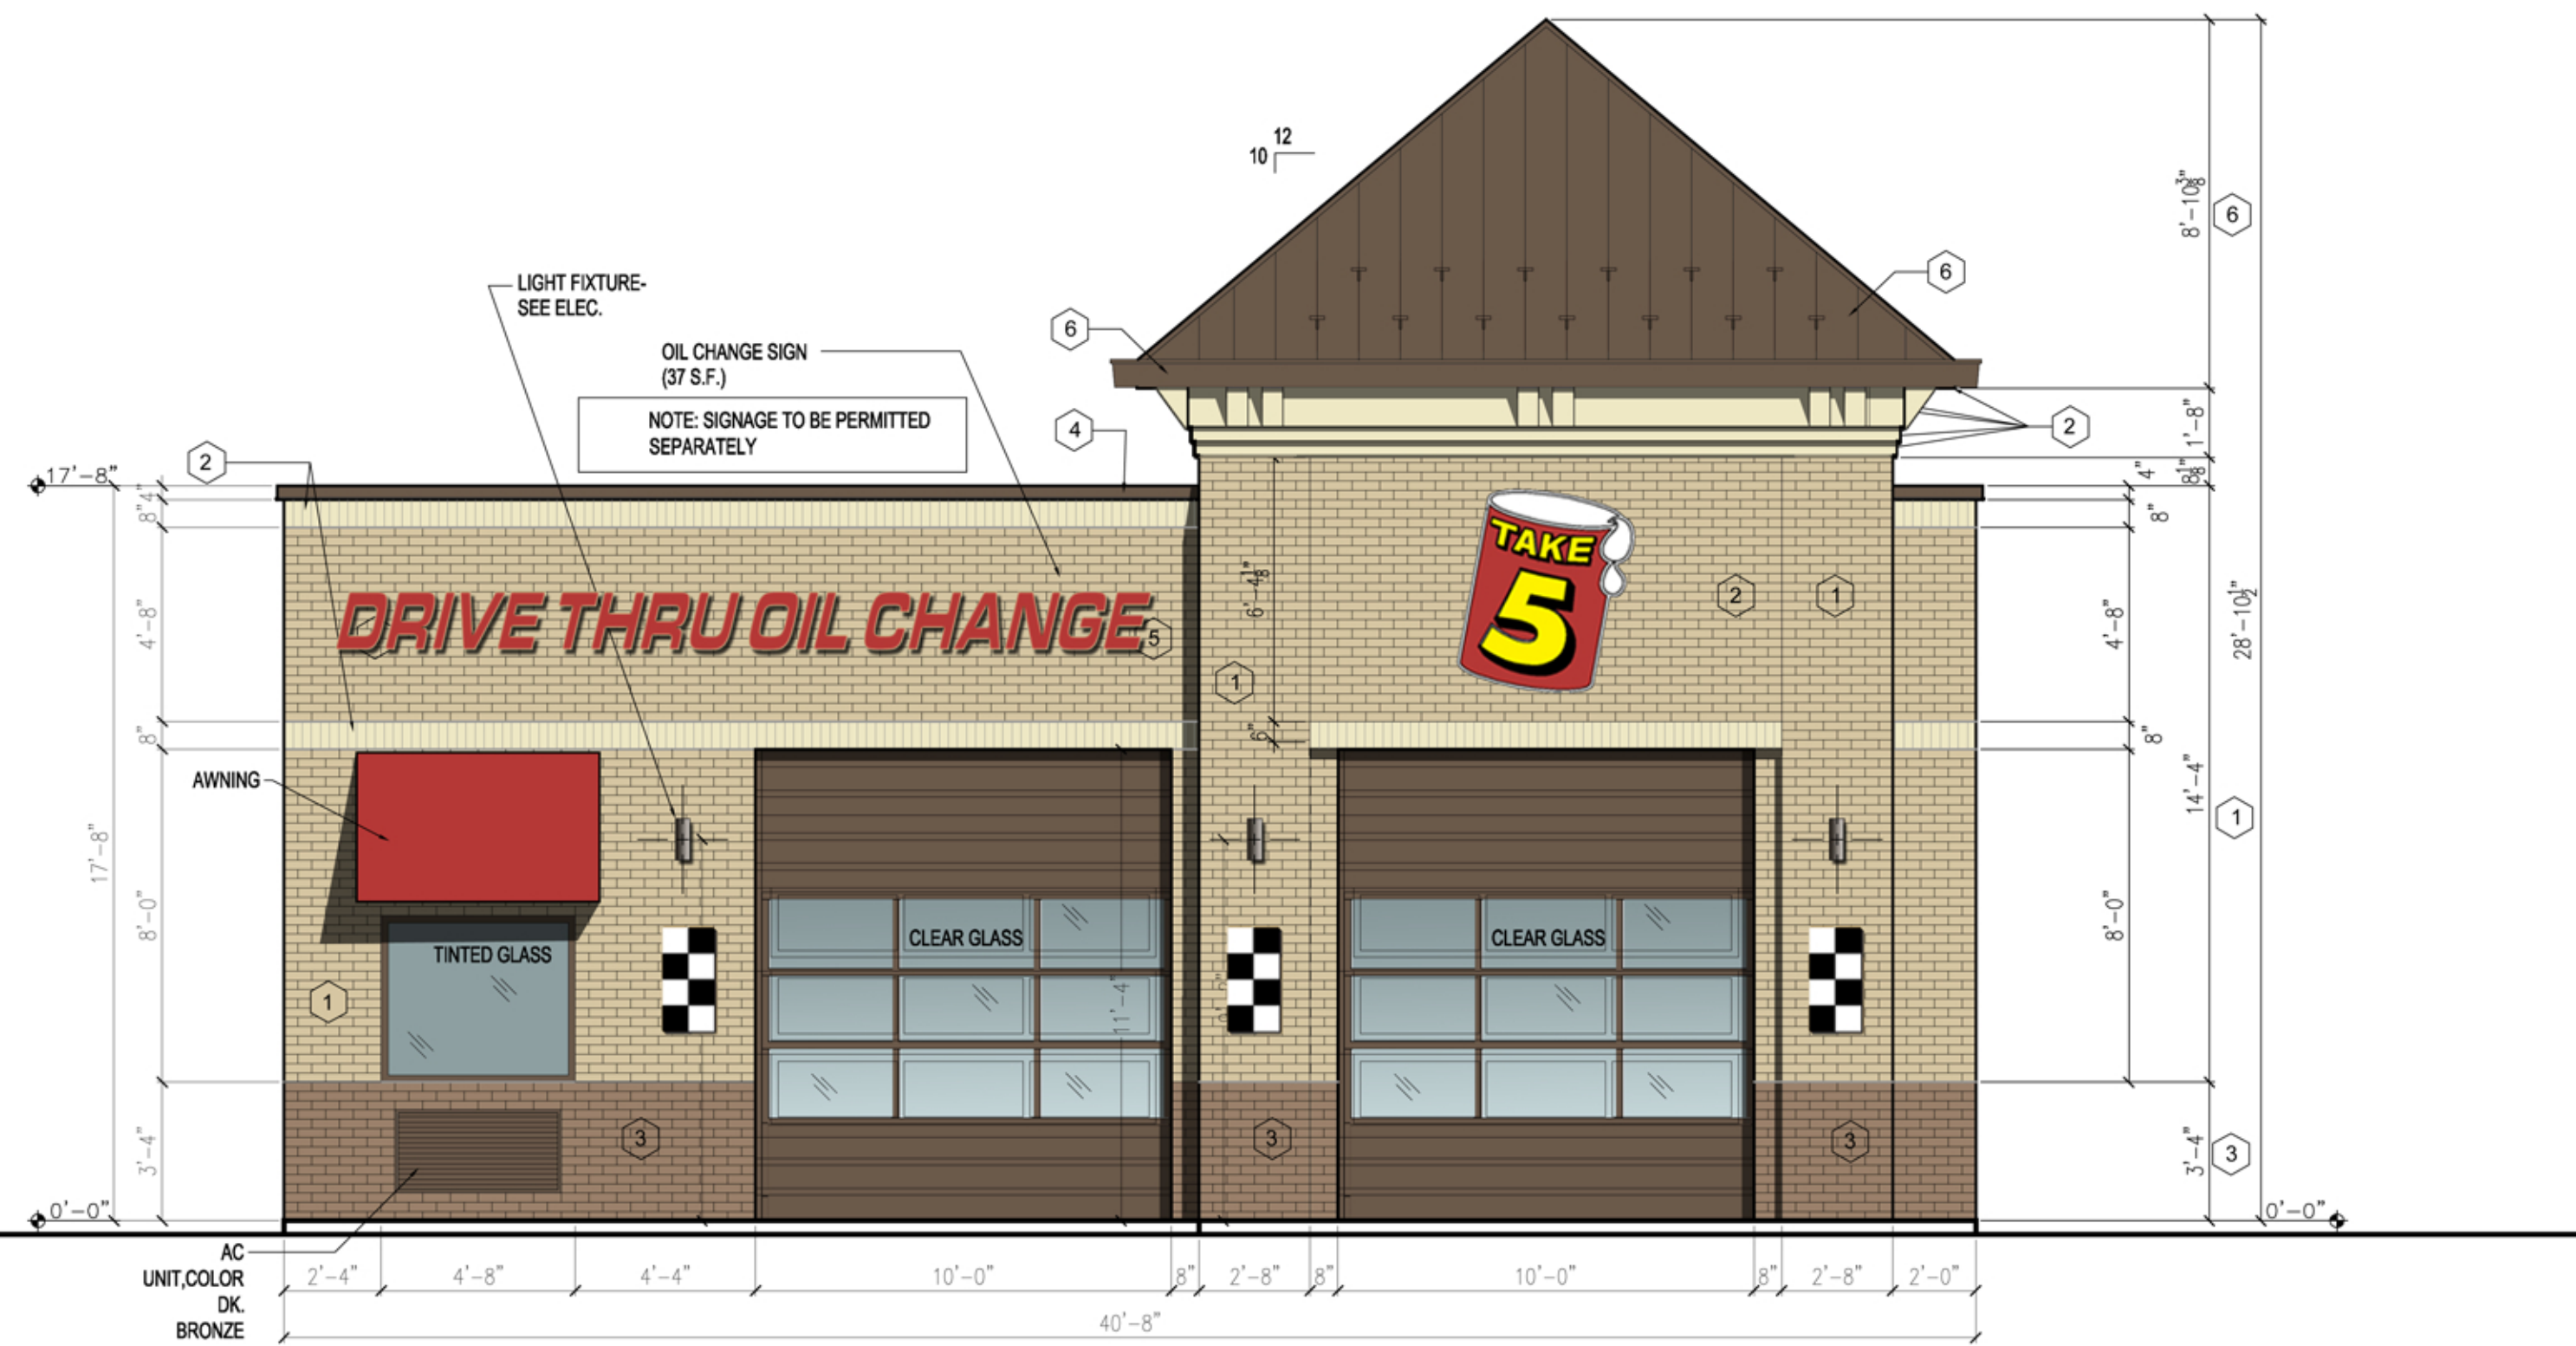


1 SOUTH ELEVATION
A-200 1/4"=1'-0"



3 WEST ELEVATION
A-200 1/4"=1'-0"



2 NORTH ELEVATION
A-200 1/4"=1'-0"

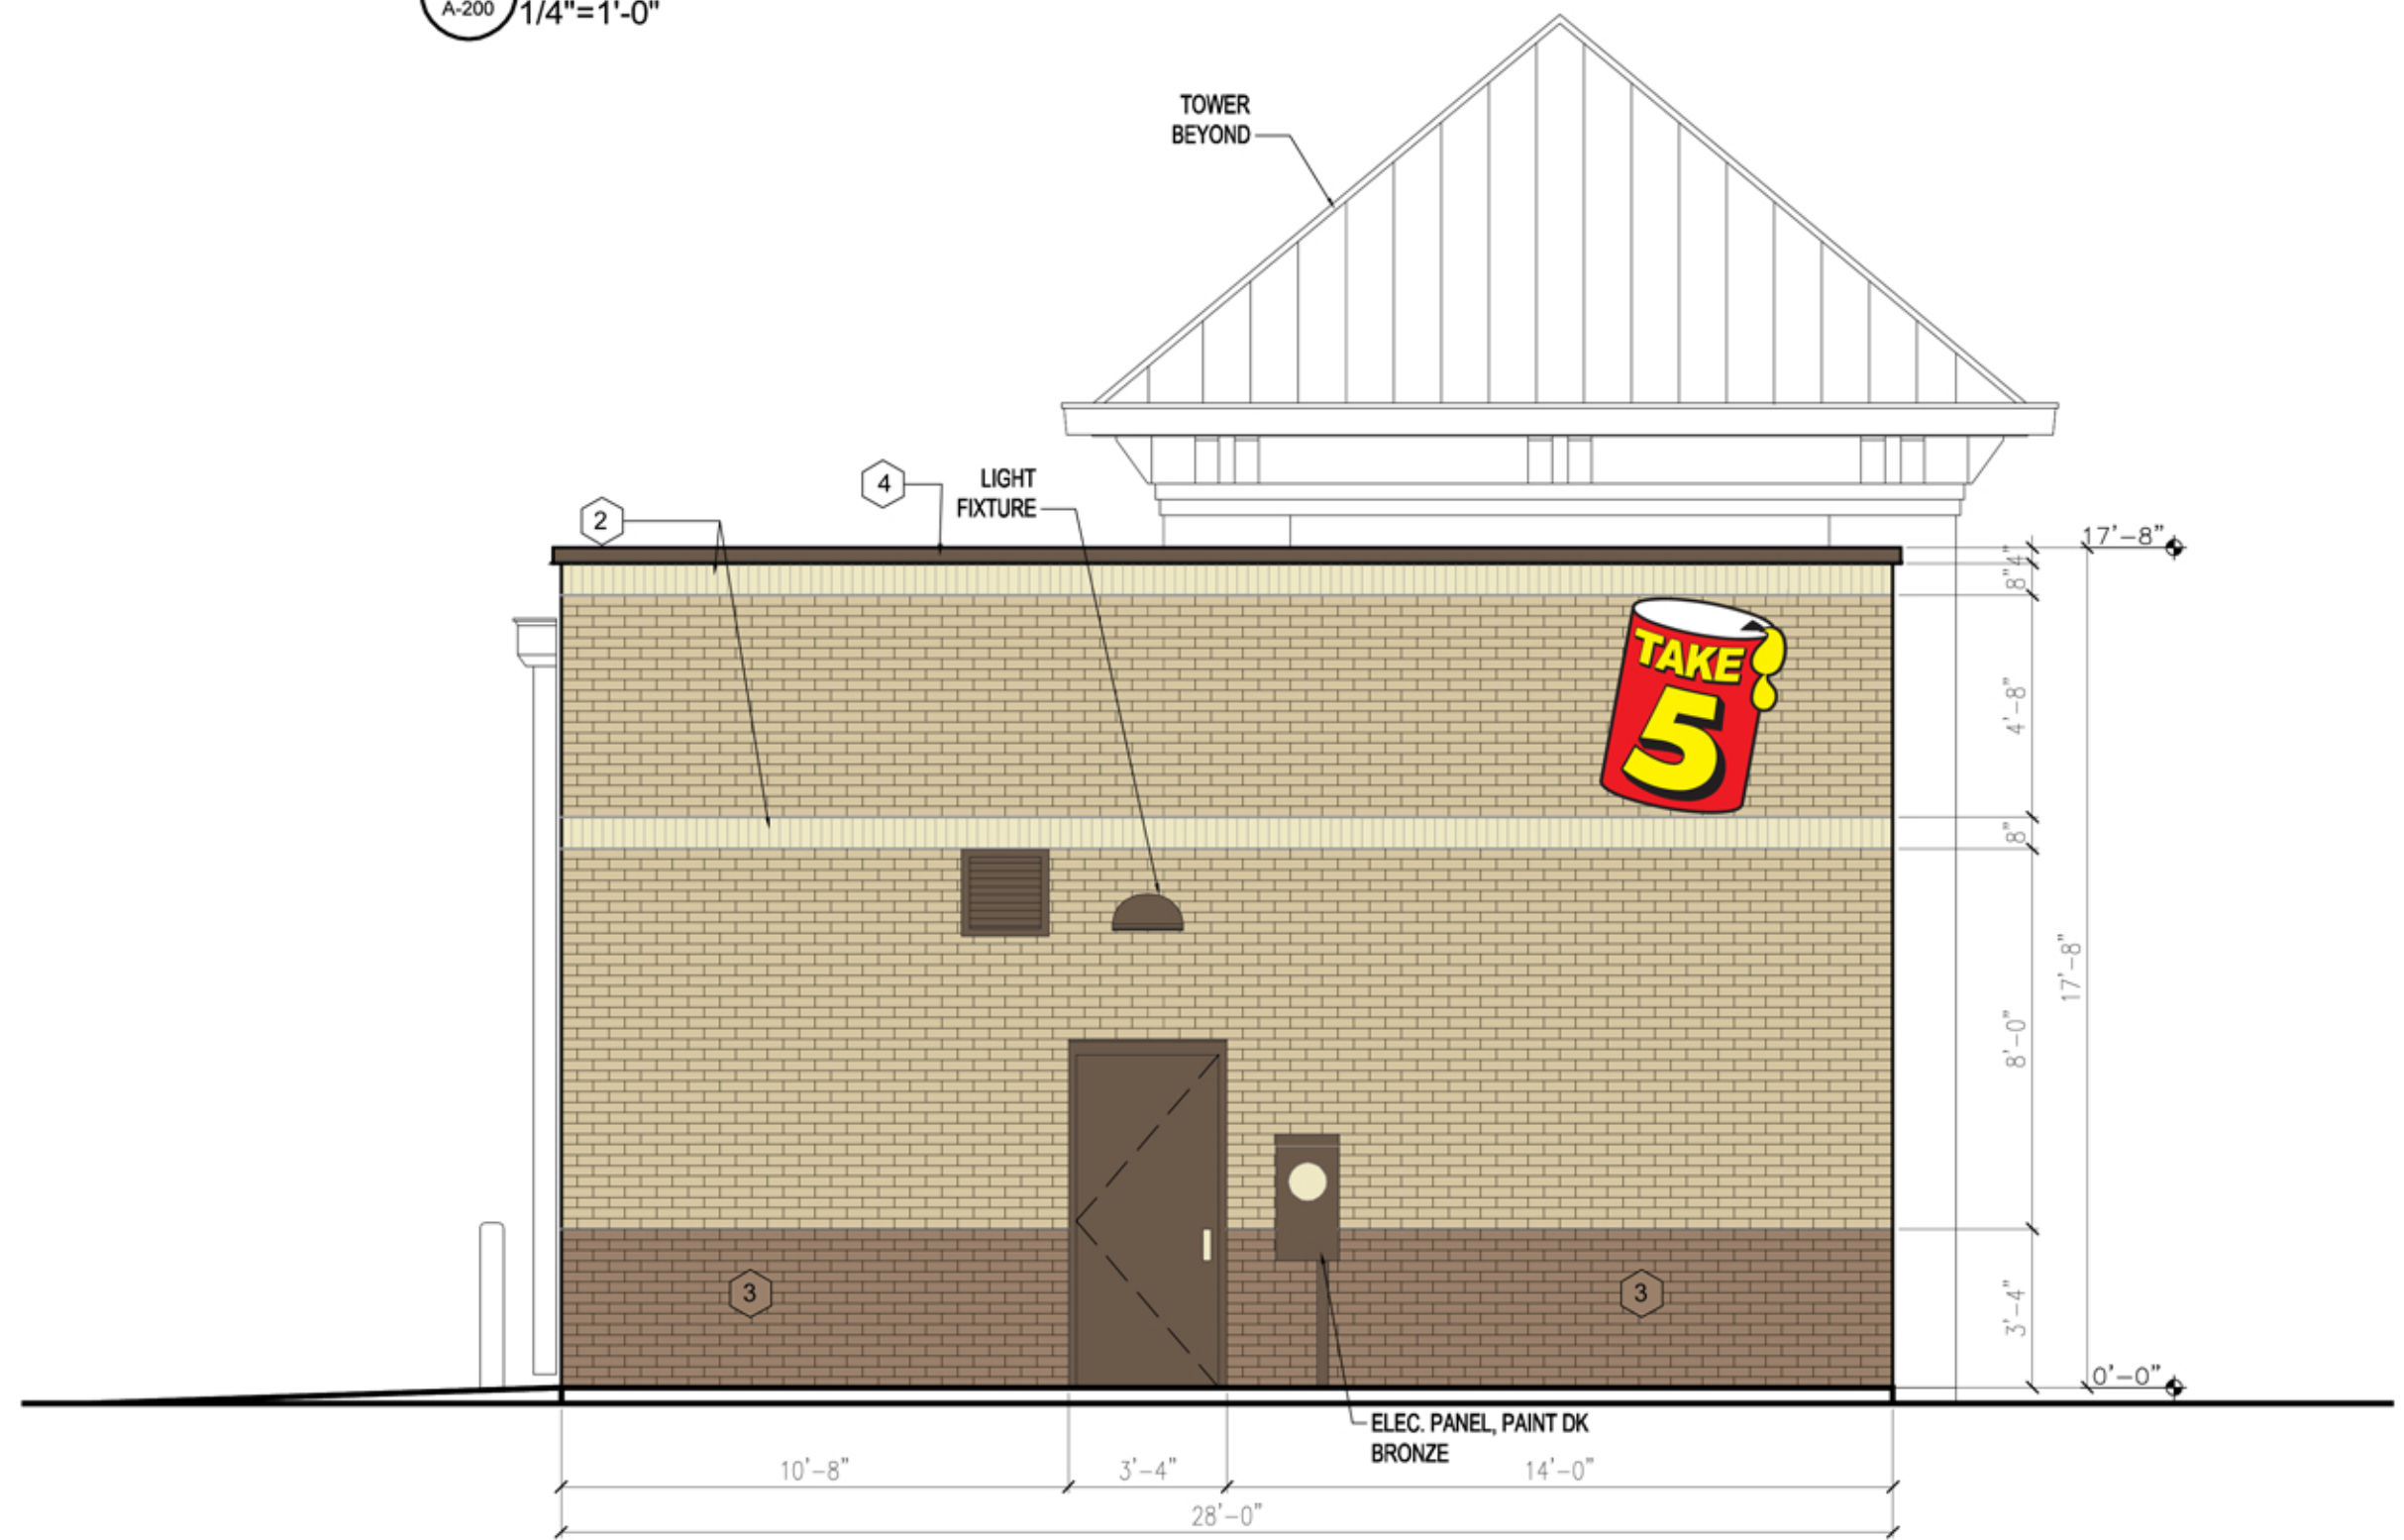

4 EAST ELEVATION
A-200 1/4"=1'-0"

EXTERIOR FINISH SCHEDULE			
NO.	AREA	COATS	COLOR
1	BRICK MAIN COLOR	-	ACME BRICK "MONTERREY"
2	BRICK ACCENT BAND	-	ACME BRICK "RUSTIC WHITE"
3	BRICK WAINSCOT	-	MATCH SW COLOR #6097, STURDY BROWN
4	COPING / CORNICE	-	MATCH SW COLOR #6076, TURKISH COFFEE
5	BRICK SECONDARY COLOR	-	MATCH SW COLOR #6871, POSITIVE RED
6	TOWER PREFINISHED STANDING SEAM ROOF	-	MATCH SW COLOR #6076, TURKISH COFFEE

TAKE 5 OIL CHANGE
1795 N MORTON STREET
FRANKLIN, IN 46131
FOR: BALDWIN CAPITAL PARTNERS
ZIONSVILLE, INDIANA

1212 KENILWORTH AVENUE
CHARLOTTE, NORTH CAROLINA 28204
PHONE: 704.370.6000 FAX: 704.370.6006
www.childreyrobinson.com



This Drawing is the property of Childrey Robinson Associates. This Drawing is not to be copied or used in any way without the written consent of Childrey Robinson Associates. Childrey Robinson Associates will not be held responsible for any errors or omissions in this Drawing. Copyright 2006, Childrey Robinson Associates. All rights reserved.

SEALS

REVISIONS

REV. DESCRIPTION

07-10-2019

SHEET NAME

ELEVATIONS

SHEET NUMBER