


JOHNSON COUNTY EAST ANNEX PARKING



NOT TO SCALE

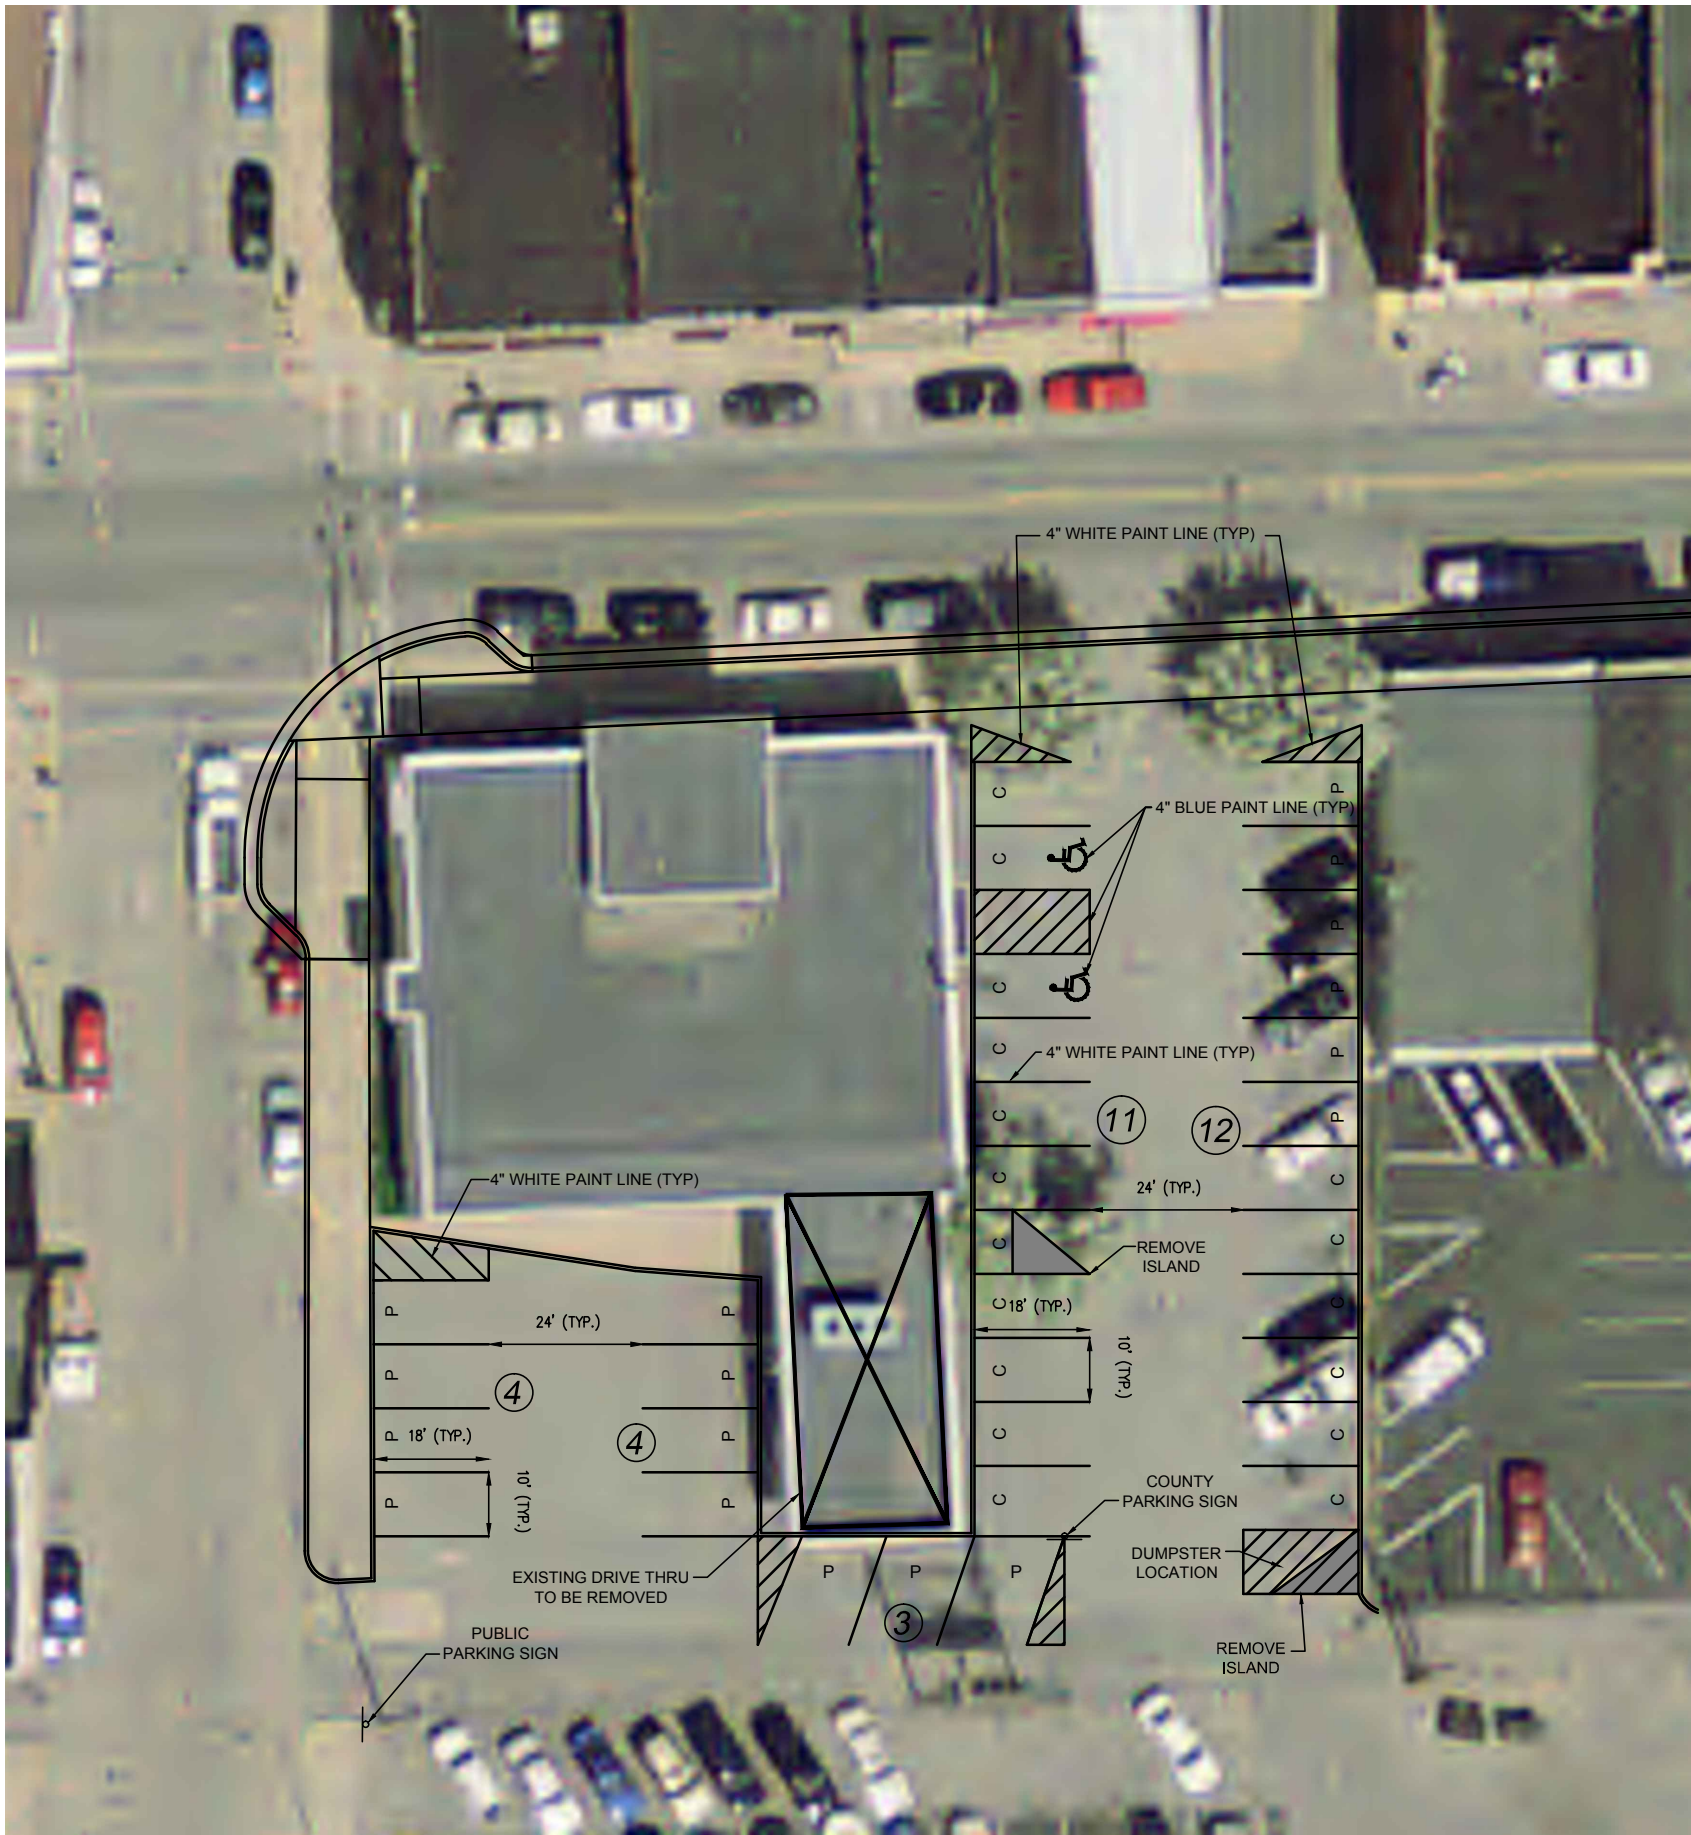

WORK ITEMS	
1)	REMOVE 2 CURB ISLANDS AND INSTALL PAVEMENT PATCH TO MATCH EXISTING PAVEMENT
2)	SEAL ENTIRE PARKING LOT AFTER PATCHING
3)	STRIPE AS SHOWN

TOTAL PROPOSED PARKING = 34 SPOTS
(17 COUNTY & 17 PUBLIC)

PREPARED BY:

