



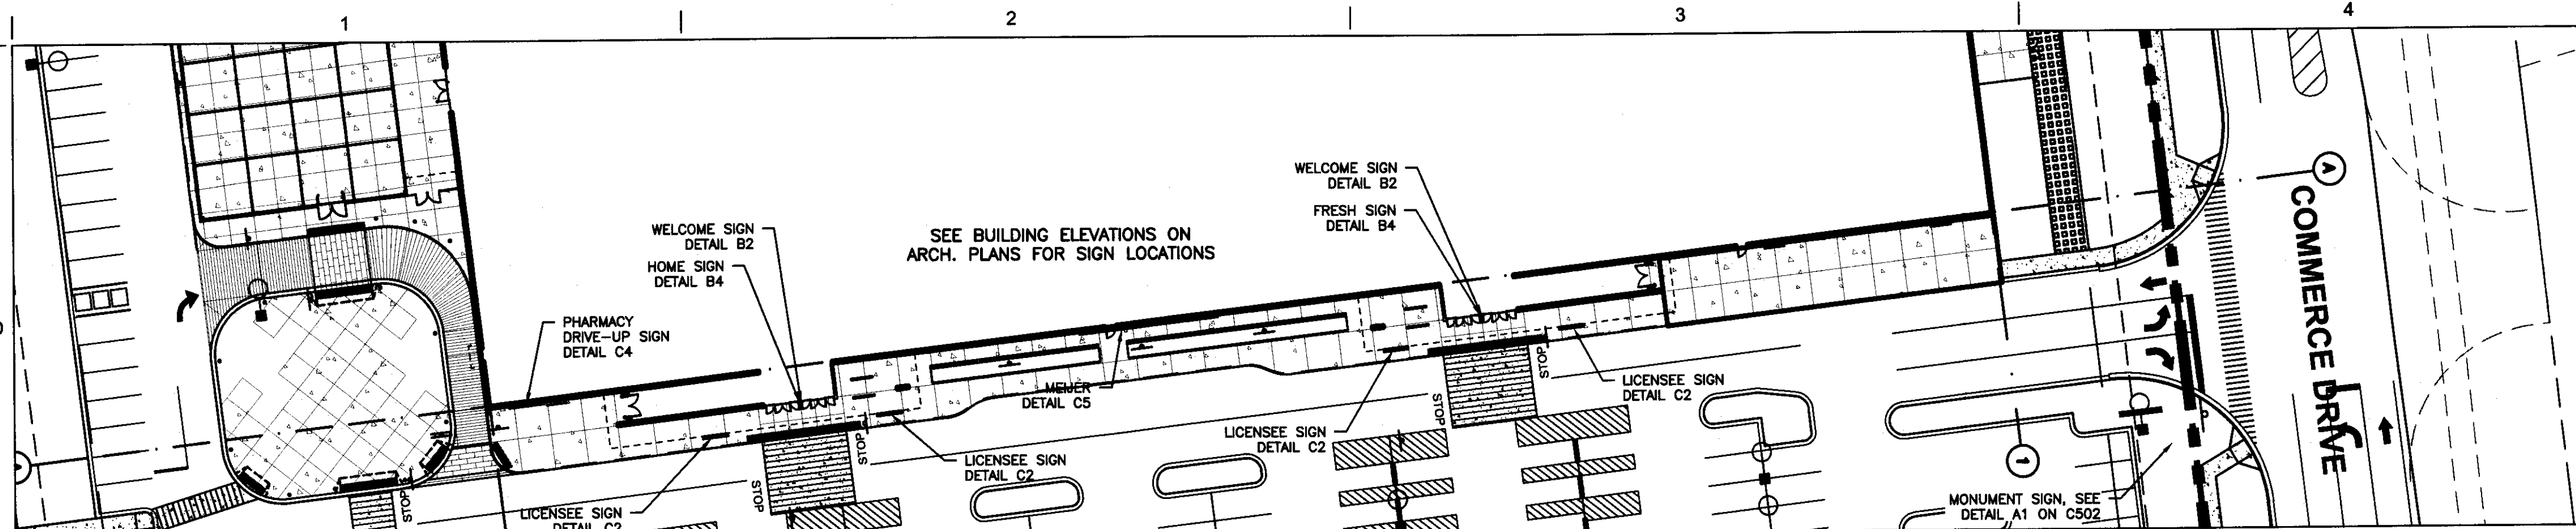


**D1** EXTERIOR SIGNAGE PLAN - DS1.9 PROTOTYPE STORE

1" = 40' A1/C500

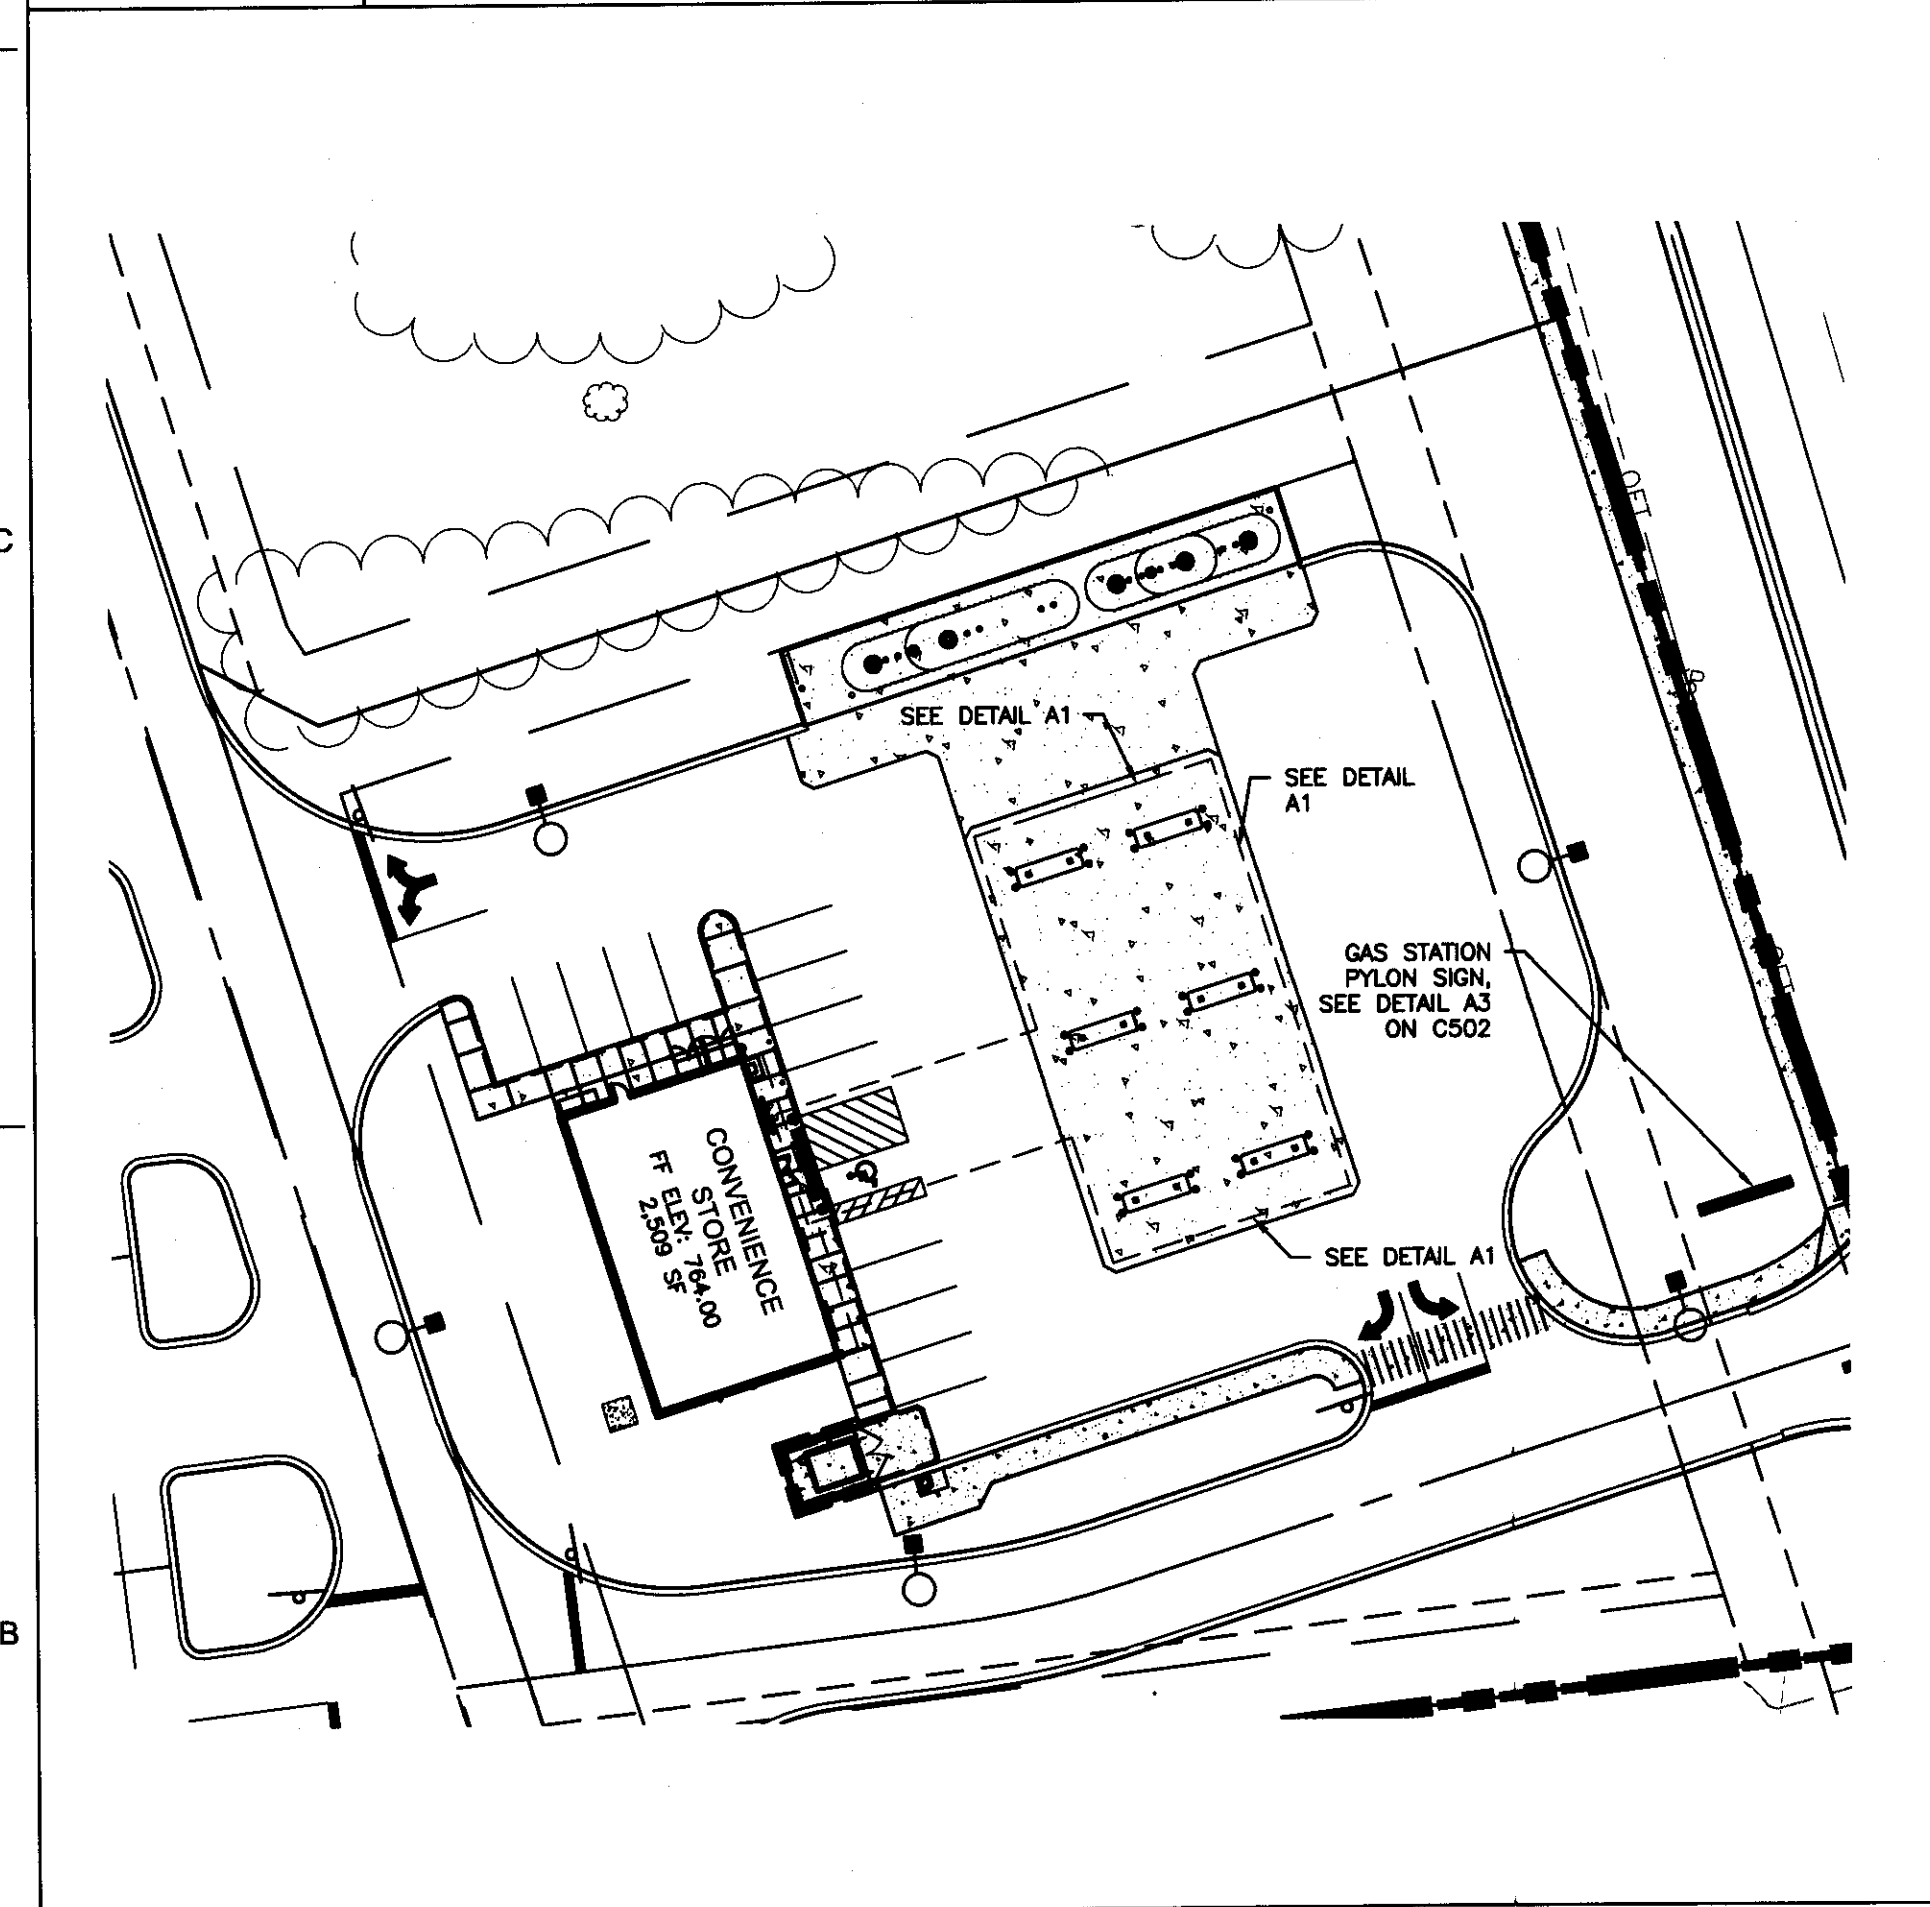


**B1** EXTERIOR SIGNAGE PLAN - GAS STATION / CONVENIENCE STORE

1" = 40' A1/C500

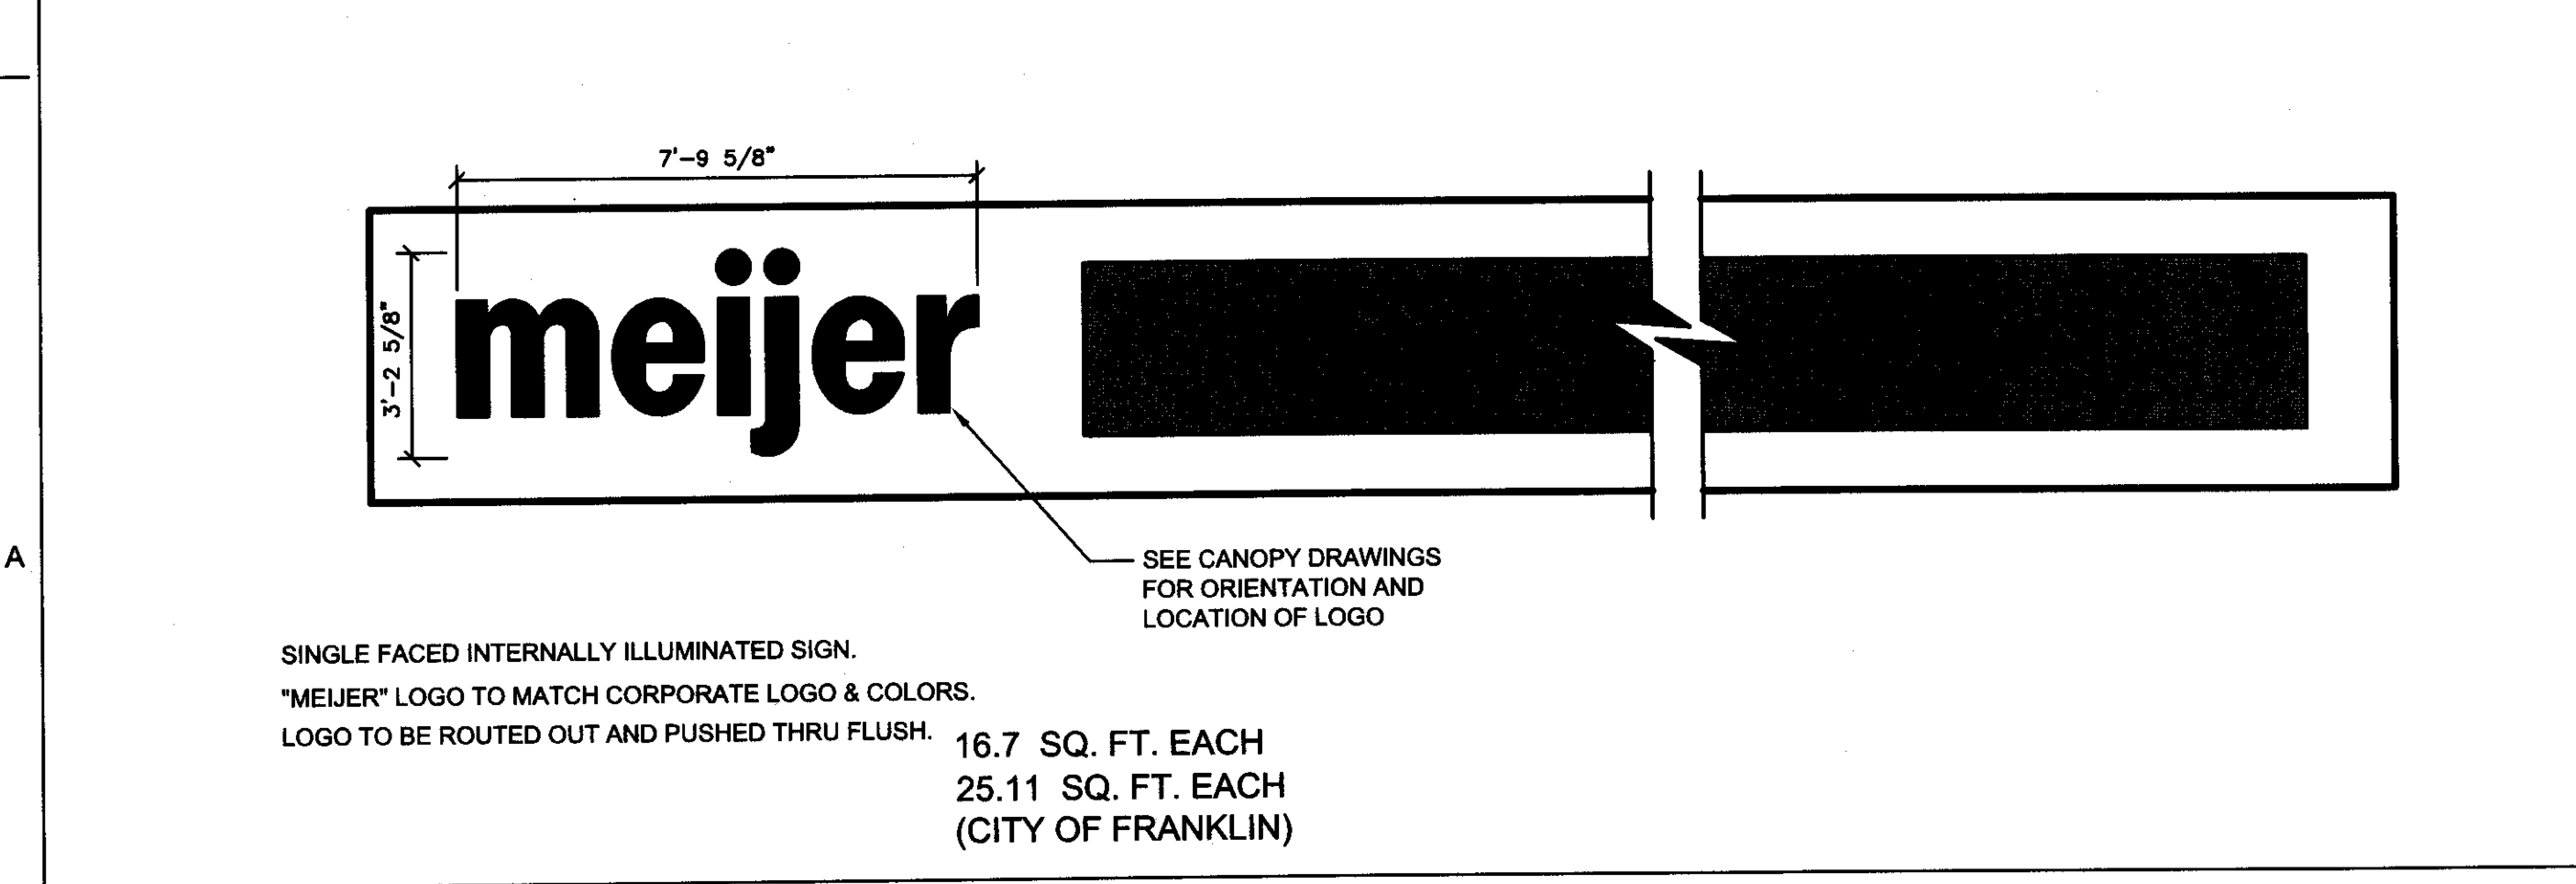


**A1** GAS CANOPY SIGN LAYOUT (3 SIDES OF CANOPY)

NTS CL38H17

 


**C4** PHARMACY SIGN

NTS PD23H63B / PD23H63W

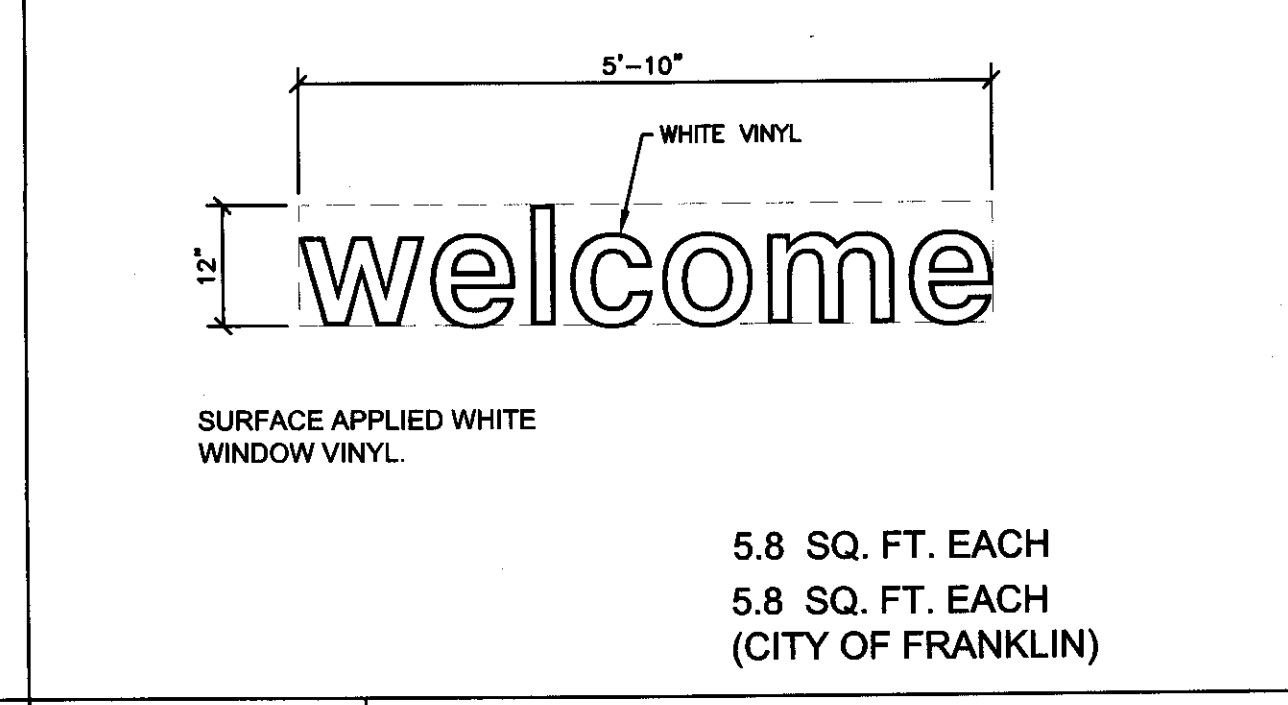


**B2** WELCOME SIGN

NTS WV13H7

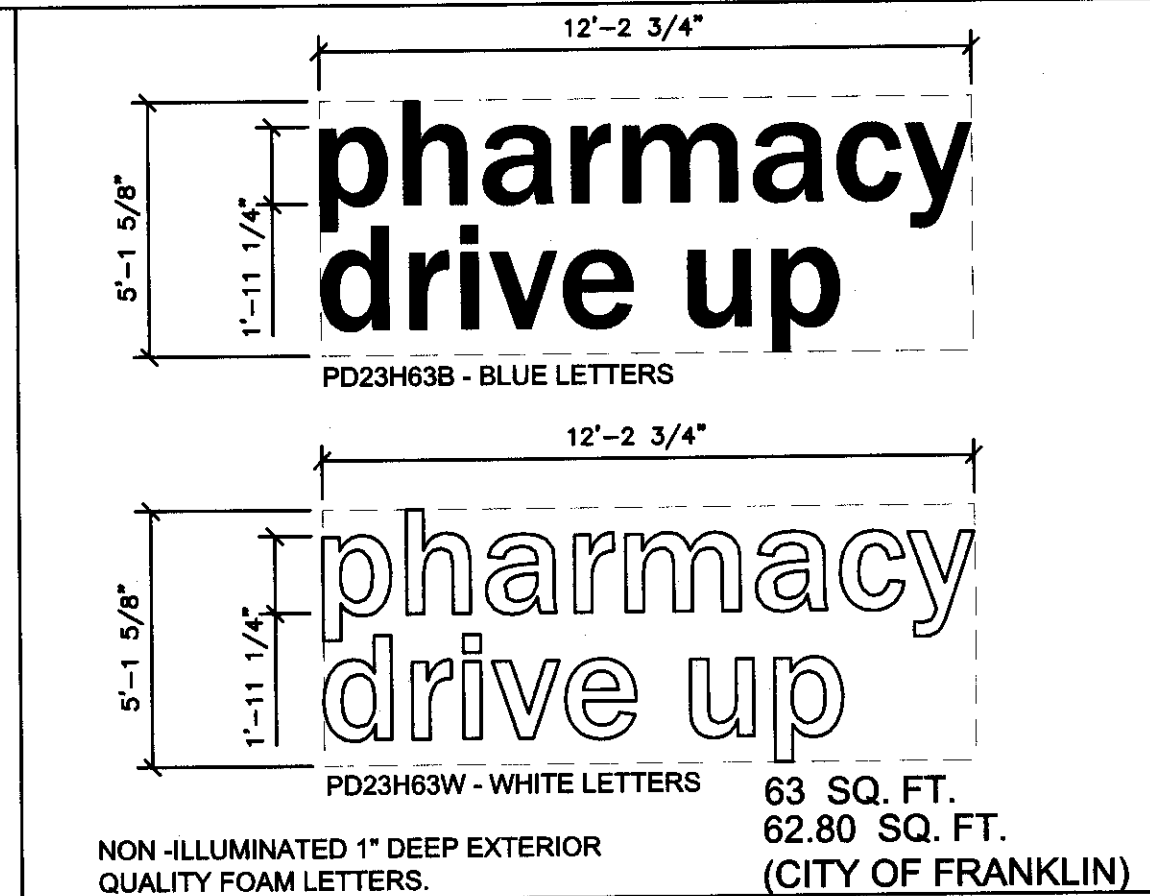

**B4** FRESH / HOME SIGNS

NTS 54H-F60H51B

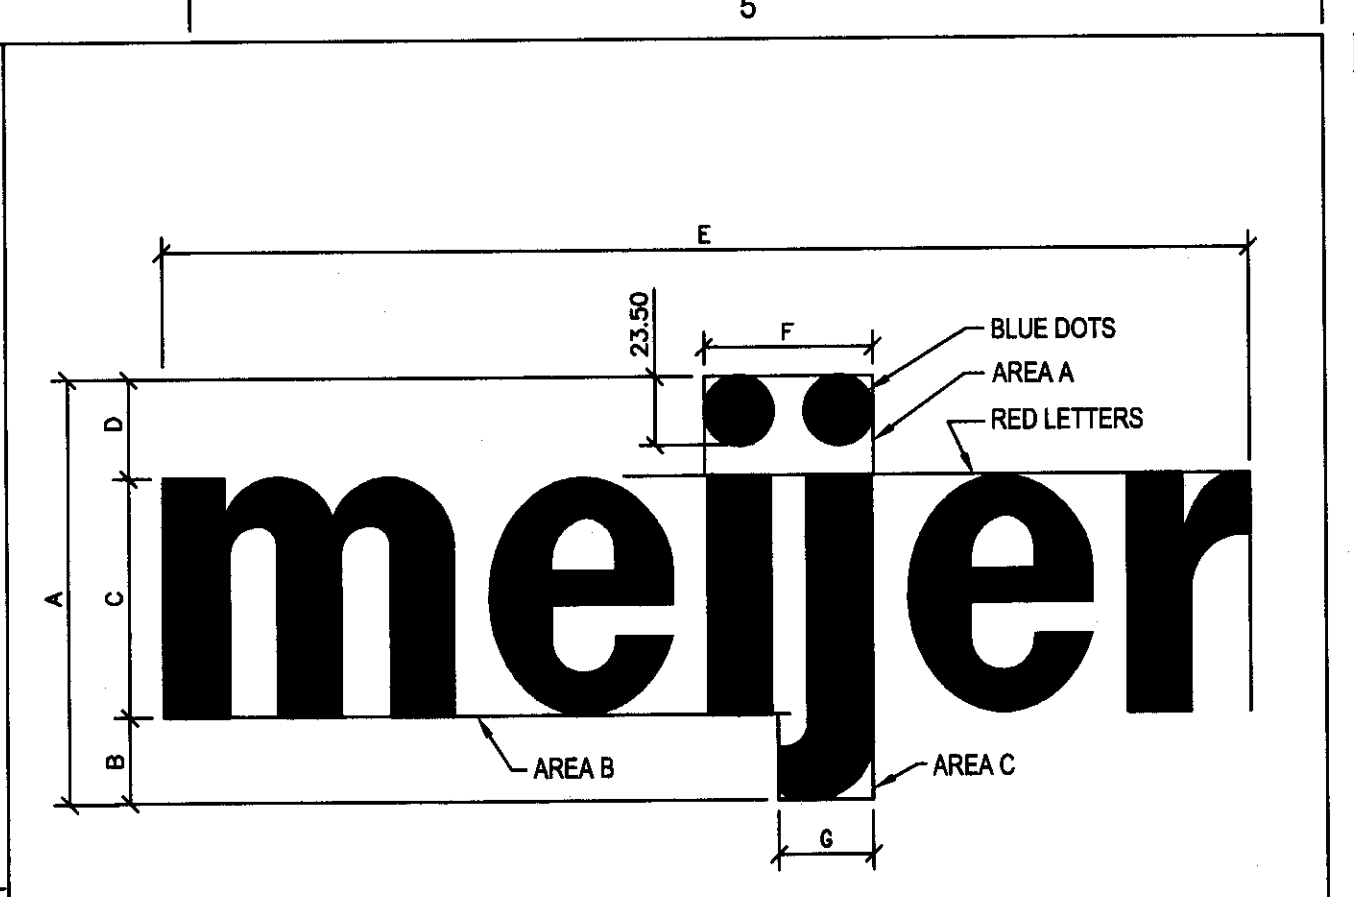

**C5** MEIJER LOGO SIGN

NTS

INTERNALLY ILLUMINATED "MEIJER" CHANNEL LETTERS TO MATCH CORPORATE LOGO & COLORS.

SIDES OF LETTERS & RETAINERS TO BE PAINTED TO MATCH RESPECTIVE FACE COLORS.

200.0 SQ. FT.  
321.06 SQ. FT.  
(CITY OF FRANKLIN)

|          | A          | B         | C     | D     | E          | F         | G         | SQ. FT. |
|----------|------------|-----------|-------|-------|------------|-----------|-----------|---------|
| WL84H244 | 11'-2 1/4" | 2'-3 3/8" | 6'-4" | 2'-7" | 28'-8 3/8" | 4'-8 3/8" | 2'-6 5/8" | 200.0   |

**C5** MEIJER LOGO SIGN

NTS

CITY OF FRANKLIN  
SIGNAGE AREA CALCULATION

STORE SIGNAGE

| DETAIL | NO.   | DESCRIPTION  | SQUARE FEET |
|--------|-------|--------------|-------------|
| B2     | 2     | welcome      | 11.66       |
| C5     | 1     | meijer       | 321.06      |
| B4     | 1 ea. | fresh / home | 50.53       |
| C4     | 1     | pharmacy     | 62.80       |
|        |       | Total        | 446.05      |

**C5** MEIJER LOGO SIGN

NTS

CONVENIENCE STORE SIGNAGE

| DETAIL | NO. | DESCRIPTION | SQUARE FEET |
|--------|-----|-------------|-------------|
| A1     | 3   | Canopy Logo | 75.33       |
|        |     | Total       | 75.33       |

**C5** MEIJER LOGO SIGN

NTS



**C5** MEIJER LOGO SIGN

NTS

PERMIT SET - NOT FOR CONSTRUCTION

**meijer**

STORE FRK  
CONSTRUCTION PLANS

2929 WALKER AVENUE  
GRAND RAPIDS, MICHIGAN 49544  
(616) 453-6711

| REVISION NO. | REVISION | REV. DATE |
|--------------|----------|-----------|
|              |          |           |
|              |          |           |
|              |          |           |
|              |          |           |

CONSTRUCTION MANAGED BY:

DESIGNED BY:


**WOOLPERT**  
DESIGN | GEOSPATIAL | INFRASTRUCTURE

7635 Interactive Way  
Suite 100  
Indianapolis, IN 46278  
317.299.7500  
FAX: 317.291.5805

**C5** MEIJER LOGO SIGN

NTS


© Copyright 2009 All Rights Reserved

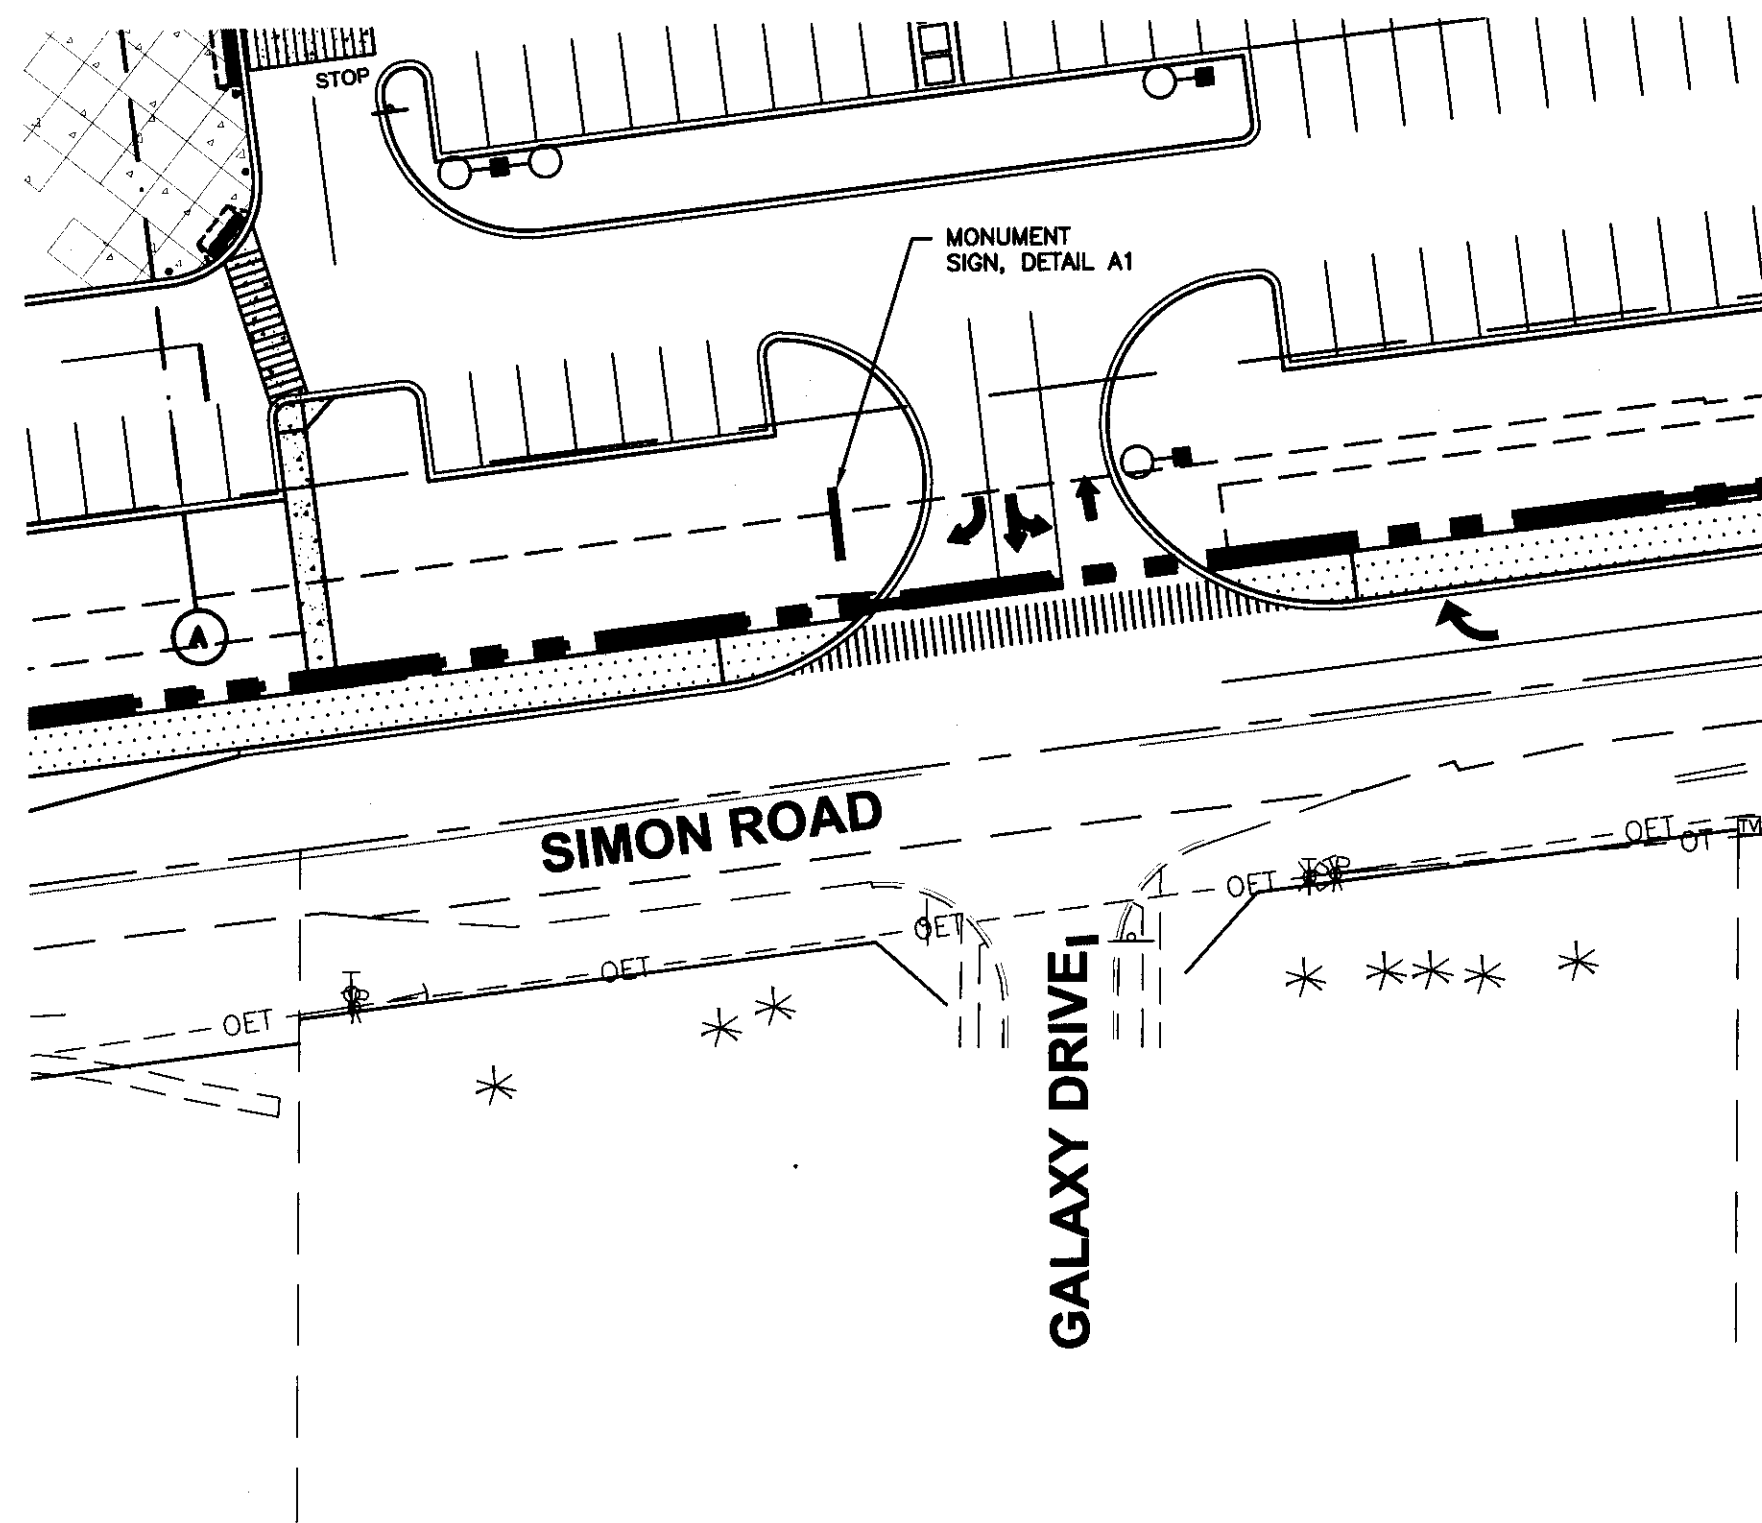

**C1** EXTERIOR SIGNAGE PLAN - SIMON ROAD  
ENTRANCE MONUMENT SIGN

1" = 40'

A1/C500

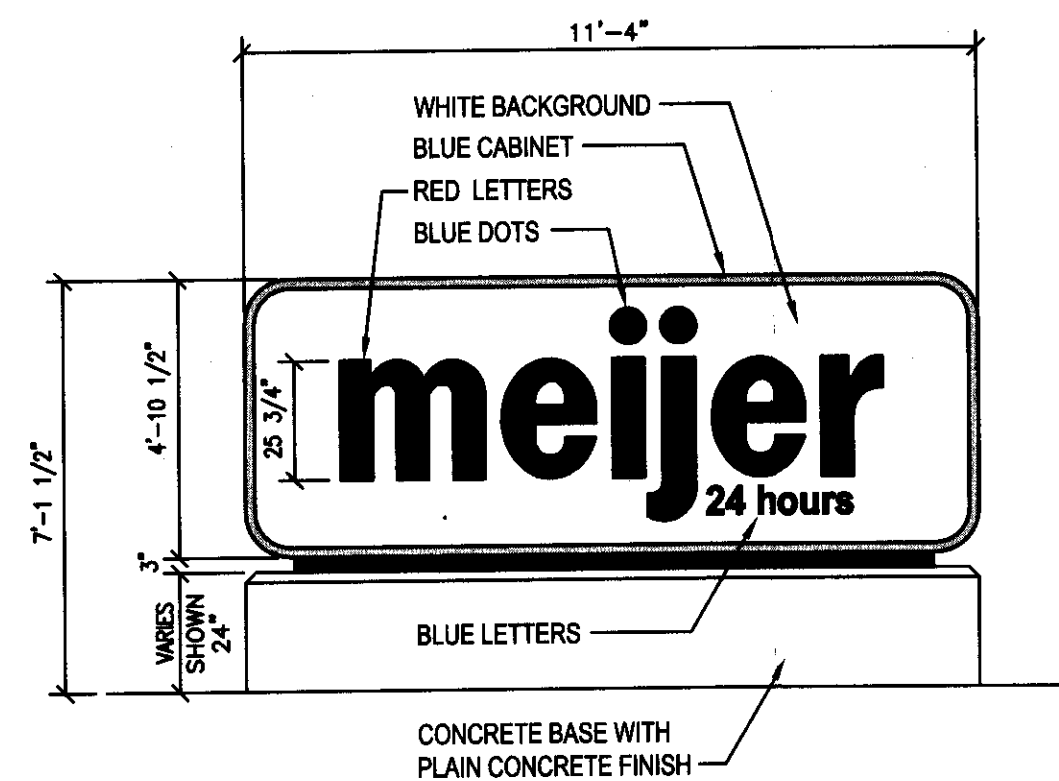


DOUBLE FACED INTERNALLY ILLUMINATED CABINET  
FABRICATED ALUMINUM CABINET

55.3 SQ. FT. EACH  
55.25 SQ. FT. EACH  
(CITY OF FRANKLIN)

**A1** MONUMENT SIGN

NTS

7HM55

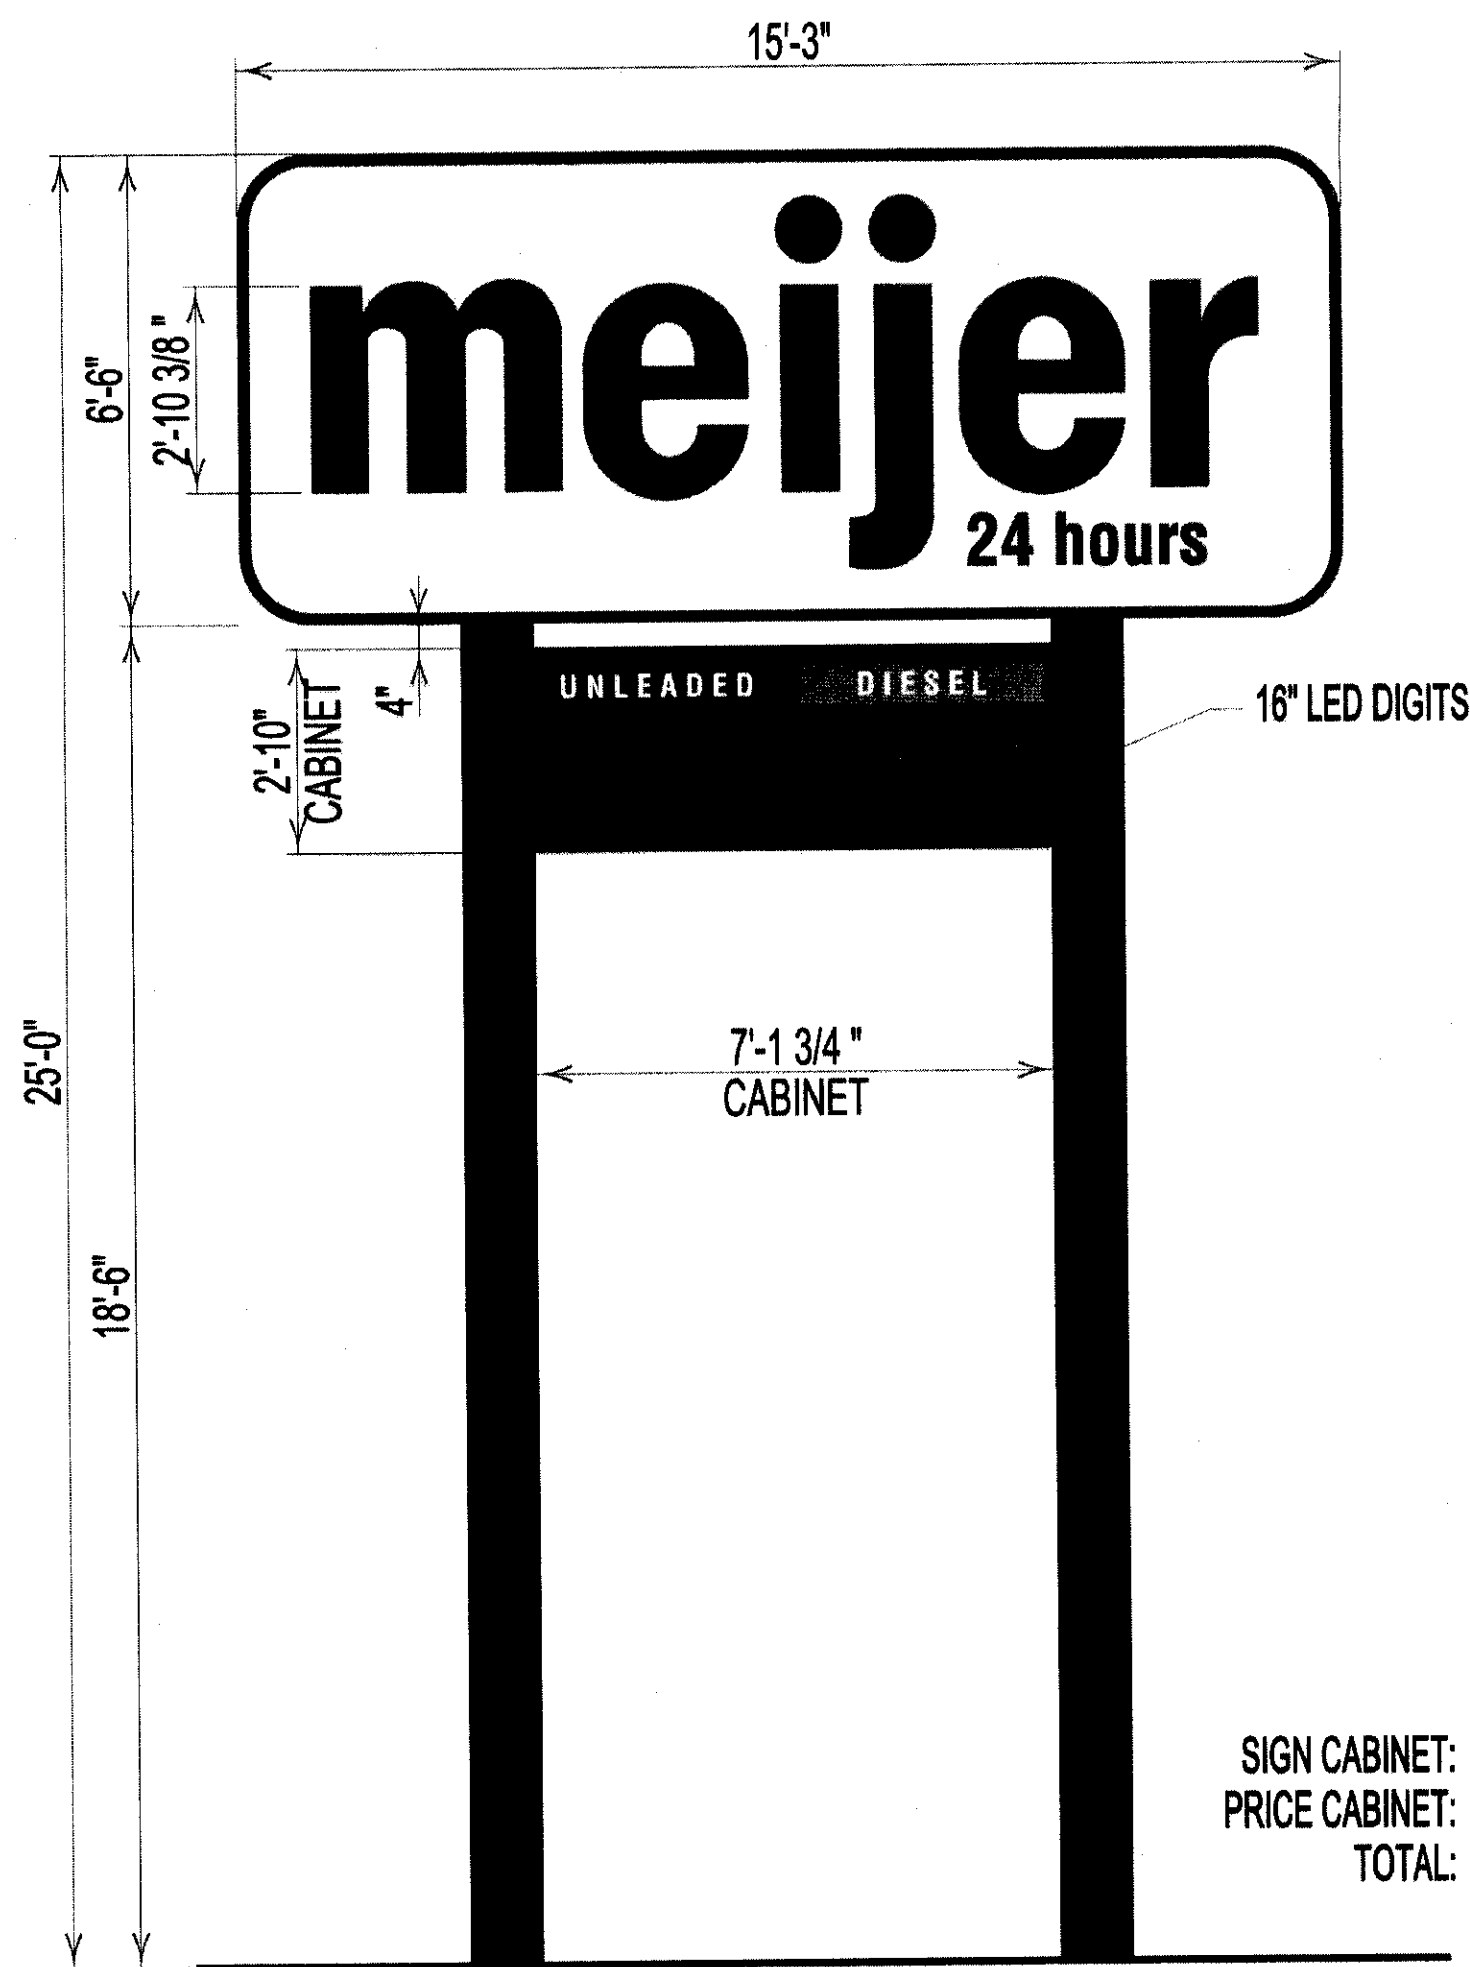

SIGN CABINET: 99.1 SF.  
PRICE CABINET: 20.2 SF.  
TOTAL: 119.3 SF.

**A3** GAS PYLON SIGN

NTS

25HP154PP-MOD

CITY OF FRANKLIN  
SIGNAGE AREA CALCULATION

| SITE SIGNAGE |     |                |             |
|--------------|-----|----------------|-------------|
| DETAIL       | NO. | DESCRIPTION    | SQUARE FEET |
| A1           | 2   | Monument Sign  | 110.5       |
| A5           | 1   | Gas Pylon Sign | 119.3       |

PERMIT SET - NOT FOR CONSTRUCTION

**meijer**

STORE FRK  
CONSTRUCTION PLANS

2929 WALKER AVENUE  
GRAND RAPIDS, MICHIGAN 49544  
(616) 453-6711

REVISION NO. REVISION REV. DATE

CONSTRUCTION MANAGED BY:

DESIGNED BY: **WOOLPERT**  
7635 Interactive Way  
Suite 100  
Indianapolis, IN 46278  
317.299.7500  
FAX: 317.291.5805

EXTERIOR SIGNAGE PLAN AND DETAILS

DRAWN BY: KAC  
CHECKED BY: BJH  
ISSUE: 1  
ISSUE DATE: 11/04/15  
MEIJER PROJECT NO.: 74485  
WOOLPERT PROJECT NO.: 74485

C502