


EXTERIOR ELEVATION GENERAL NOTES :


1. REMOVE EXISTING EXTERIOR PAINT AND PREP TO RECEIVE NEW PAINT.
2. VERTICAL DIMENSIONS SHOULD BE FIELD VERIFIED AT EXISTING REVEALS AND PANELS.
3. HORIZONTAL DIMENSIONS SHOULD BE FIELD VERIFIED AT EXISTING REVEALS AND PANELS.
4. FOR TYPICAL FAUX WINDOW PANEL COLOR (P-4) SEE EXTERIOR ELEVATIONS ON A5.01.

BUILDING ELEMENTS	COLOR	GUARDHOUSE	COLOR
MC-1: METAL COPING	PAC-CLAD 'GRANITE'	METAL COPING	PAC-CLAD 'GRANITE'
METAL GUTTER, DOWNSPOUT & CONDUCTOR HEADS	PAC-CLAD 'GRANITE'	THRU - WALL SCUPPERS	PAC-CLAD 'GRANITE'
THRU - WALL SCUPPERS	PAC-CLAD 'GRANITE'	BUILDING COLOR	P6 'MOTH WING'
HOLLOW METAL DOORS AND FRAMES	COLOR TO MATCH P2	PUMPHOUSE	COLOR
EXTERIOR METAL RAILINGS, STAIRS AND LANDINGS	GALVANIZED - NO PAINT	COPING, GUTTER & D.S.	PAC-CLAD 'SLATE GRAY'
COMPOSITE METAL ENTRY CANOPY	PANTONE 2995 C	NON-INSULATED WATER STORAGE TANK	MATCH P1
ENTRY CANOPIES STEEL RO	GALVANIZED - NO PAINT	INSULATED WATER STORAGE TANK	SELECTED BY ARCHITECT
SMOKER'S CANOPIES	BONE WHITE		
STOREFRONT & CURTAIN WALL	EXISTING (CLEAR)		


PAINT COLOR LEGEND			
P1 (EXISTING) SHERWIN WILLIAMS SW 7017 NEBULOUS WHITE	P2 SHERWIN WILLIAMS SW 7016 MINDFUL GRAY	P3 SHERWIN WILLIAMS SW 7017 DORIAN GRAY	P4 (EXISTING) SHERWIN WILLIAMS SW 7008 GRIZZLE GRAY
P5 SHERWIN WILLIAMS SW 9174 MOTH WING (GUARDHOUSE ONLY)	P6 SHERWIN WILLIAMS PANTONE 2995C TENANT BLUE	P7 (EXISTING) SHERWIN WILLIAMS SW 7065 ARGOS	P8 (EXISTING) SHERWIN WILLIAMS SW 7066 GRAY MATTERS

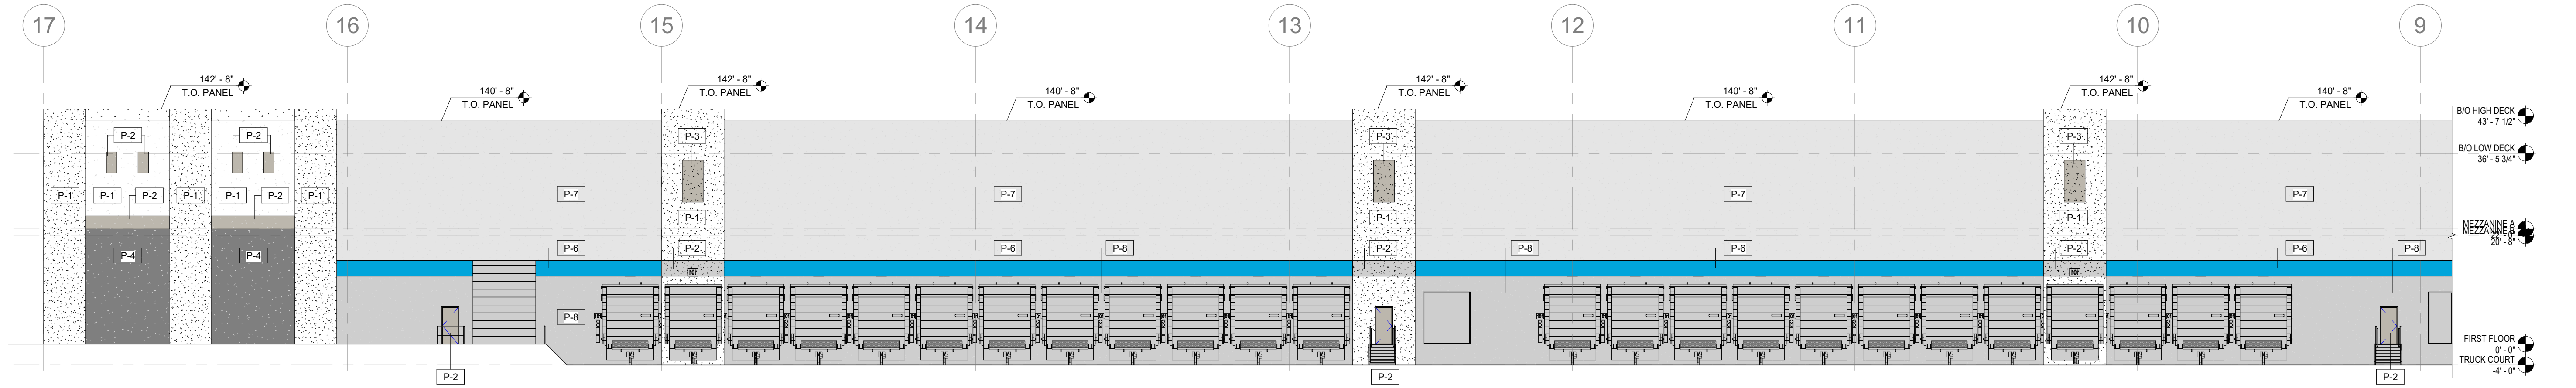


1 NORTH ELEVATION - SOUTH ELEVATION (SIM.)
1/16" = 1'-0"

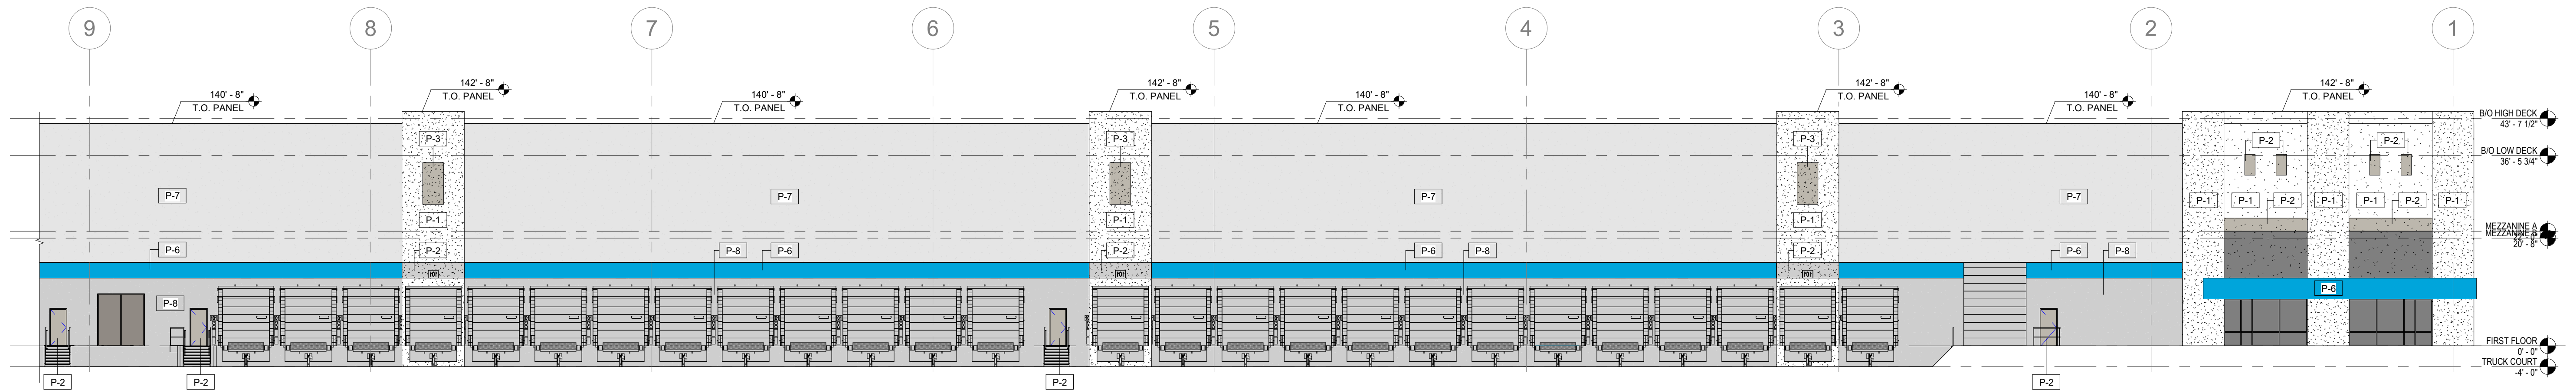

2 NORTH ELEVATION CONT. - SOUTH ELEVATION (SIM.)
1/16" = 1'-0"

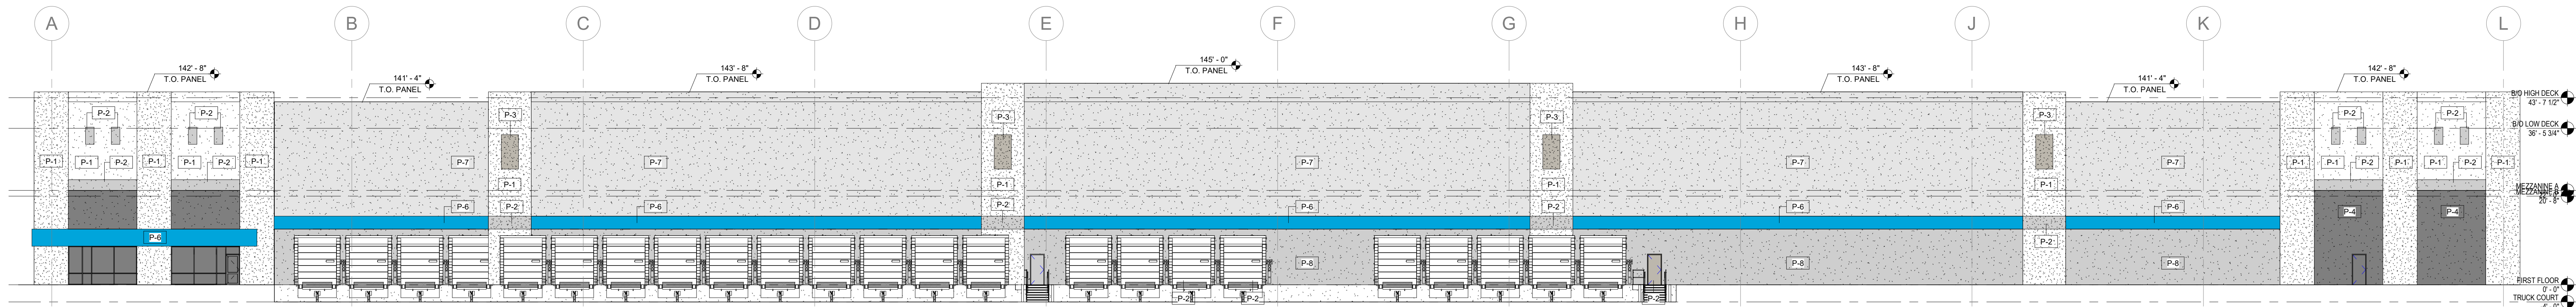

3 WEST ELEVATION
1/16" = 1'-0"

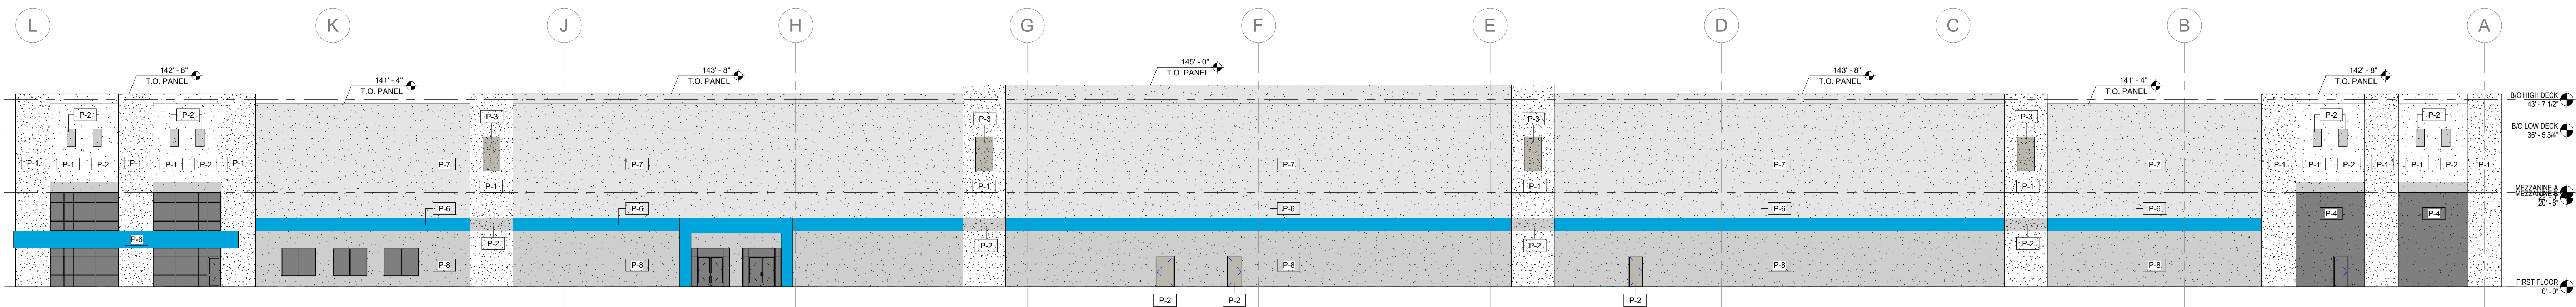

4 EAST ELEVATION
1/16" = 1'-0"