


© 2020, M+A Architects | artistic illustration only - not for construction

BZA CONCEPT PLAN EXHIBIT 2

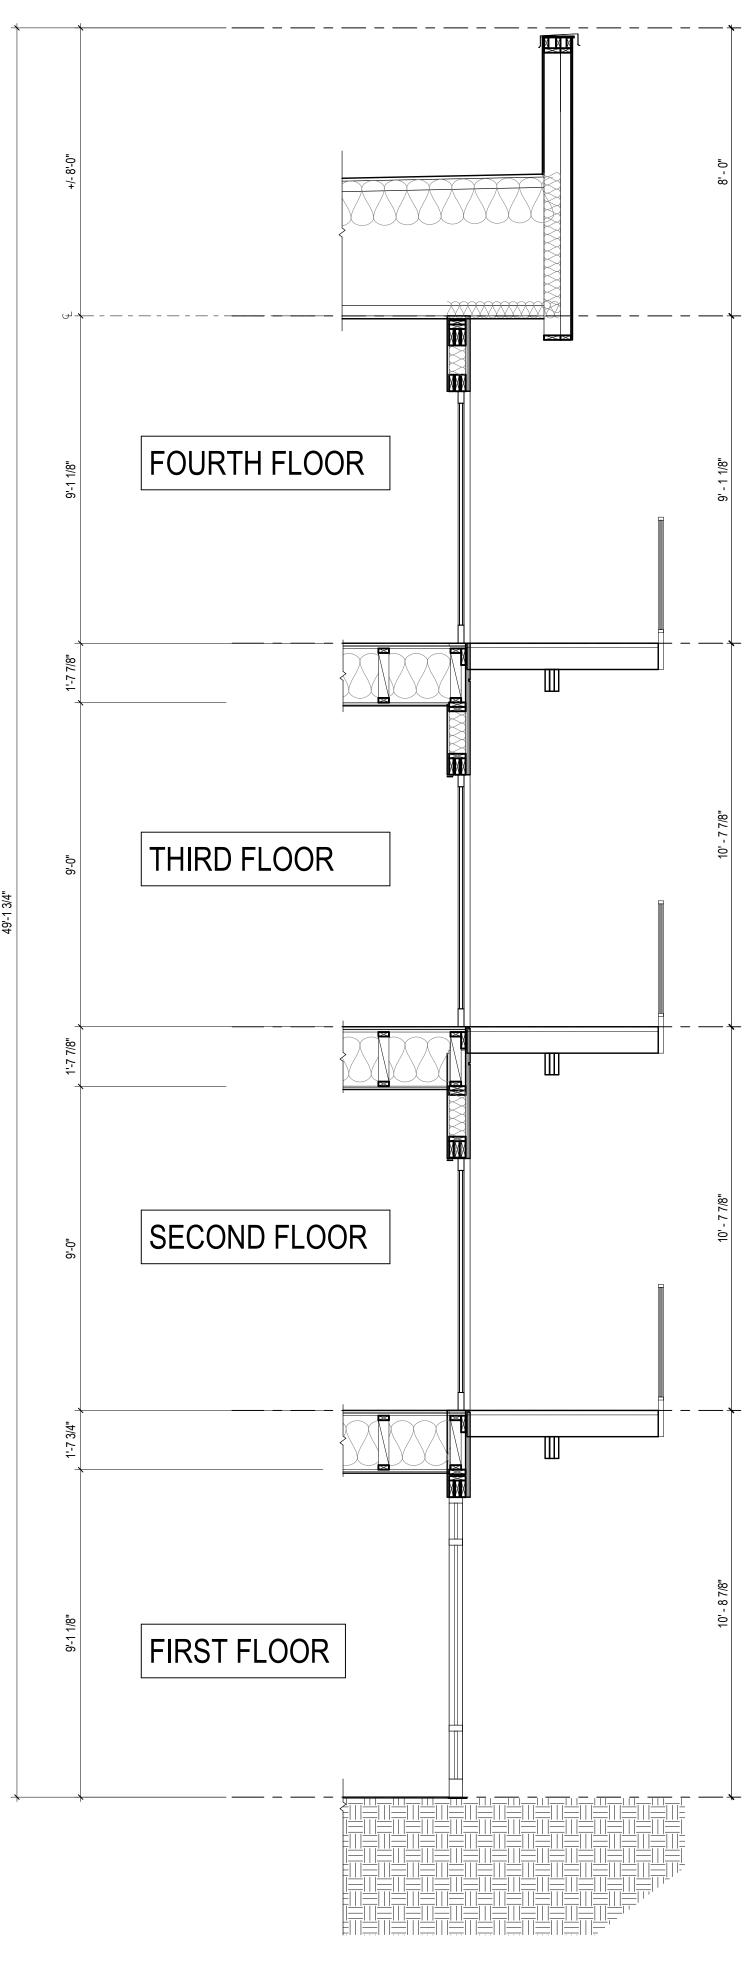


1 wall section A4.11 3/8" = 1'-0"

WALL SECTION EXHIBIT

WALL SECTION IS TYPICAL OF 4-STORY, 5A CONSTRUCTION AND IS SUBJECT TO CHANGE

EXTERIOR MATERIALS, TRUSS SIZES, AND PARAPET HEIGHT ARE TO BE CONFIRMED AFTER APPROVAL OF HEIGHT VARIANCE.

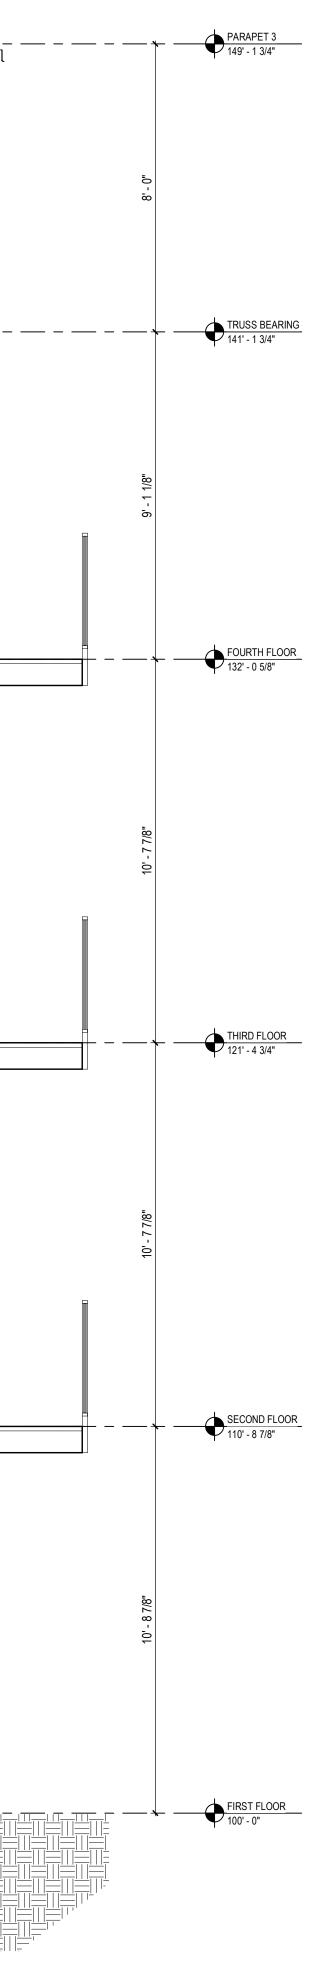

GREENWAY TRAIL FLATS

ma architects

