



KEYED NOTES

I. START KEYED NOTES HERE.

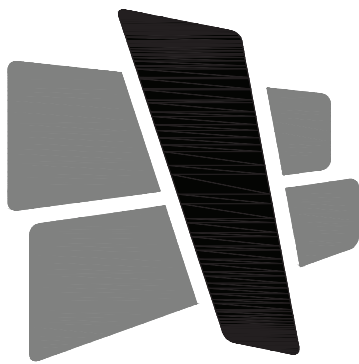


CURRAN
ARCHITECTURE

5719 LAWTON LOOP E. DR. #212
INDIANAPOLIS, IN 46216
O :: 317 . 288 . 0681
F :: 317 . 288 . 0753

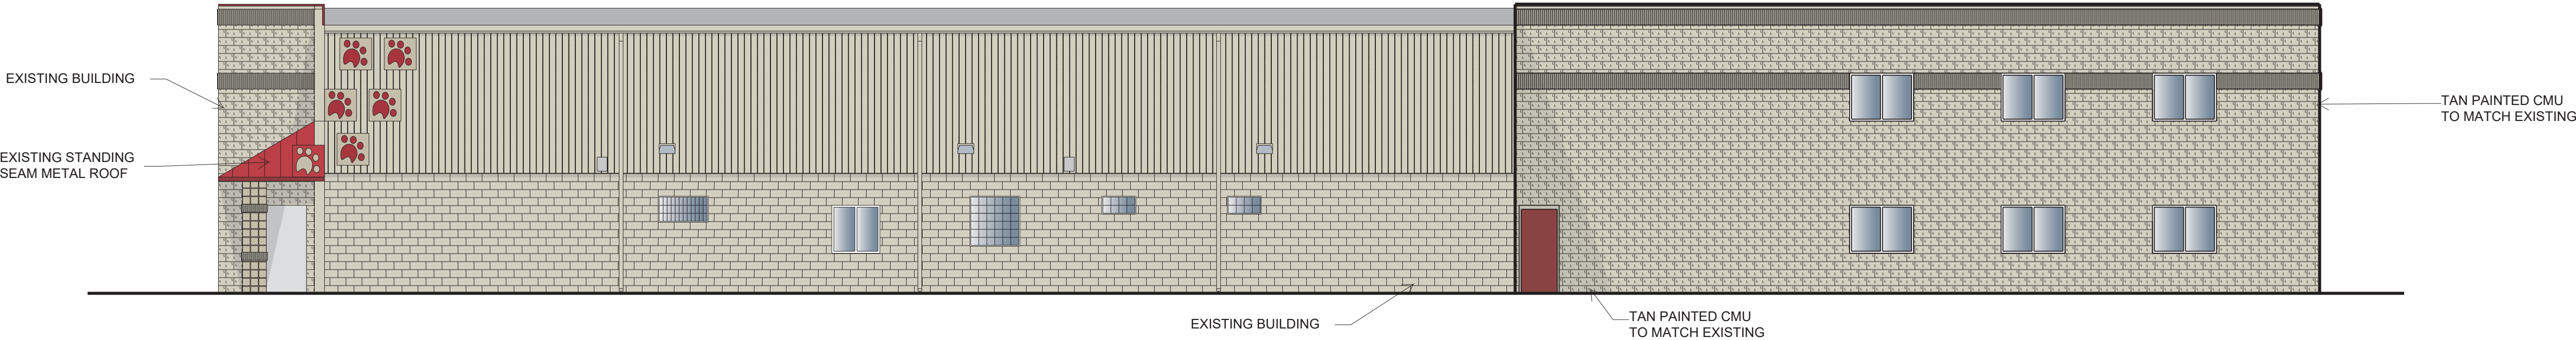


NORTH ELEVATION

1
1/8"=1'-0"

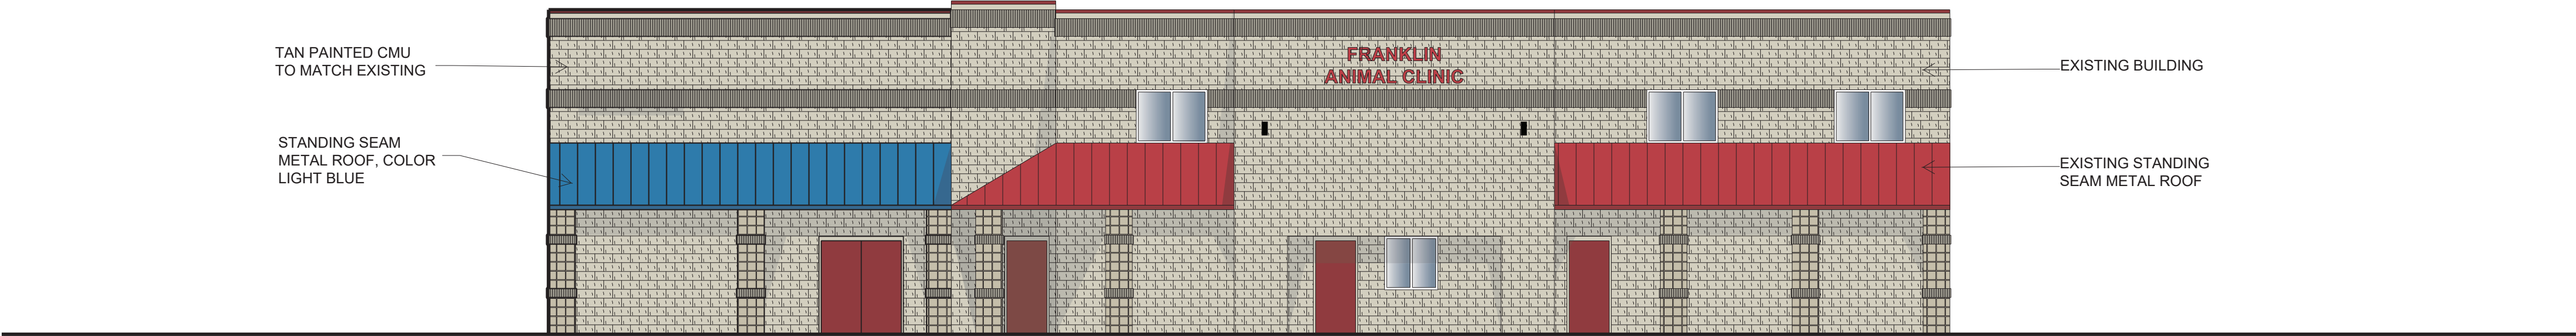


EAST ELEVATION

2
1/8"=1'-0"

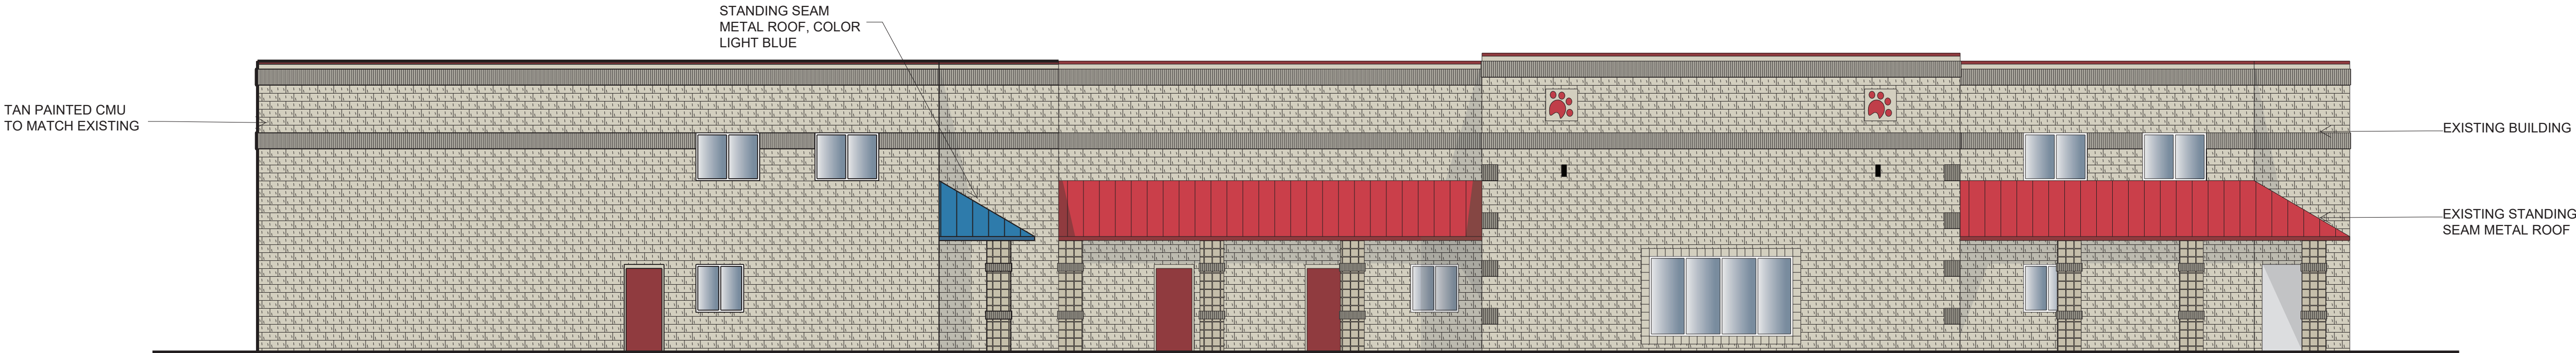

SOUTH ELEVATION

3
1/8"=1'-0"

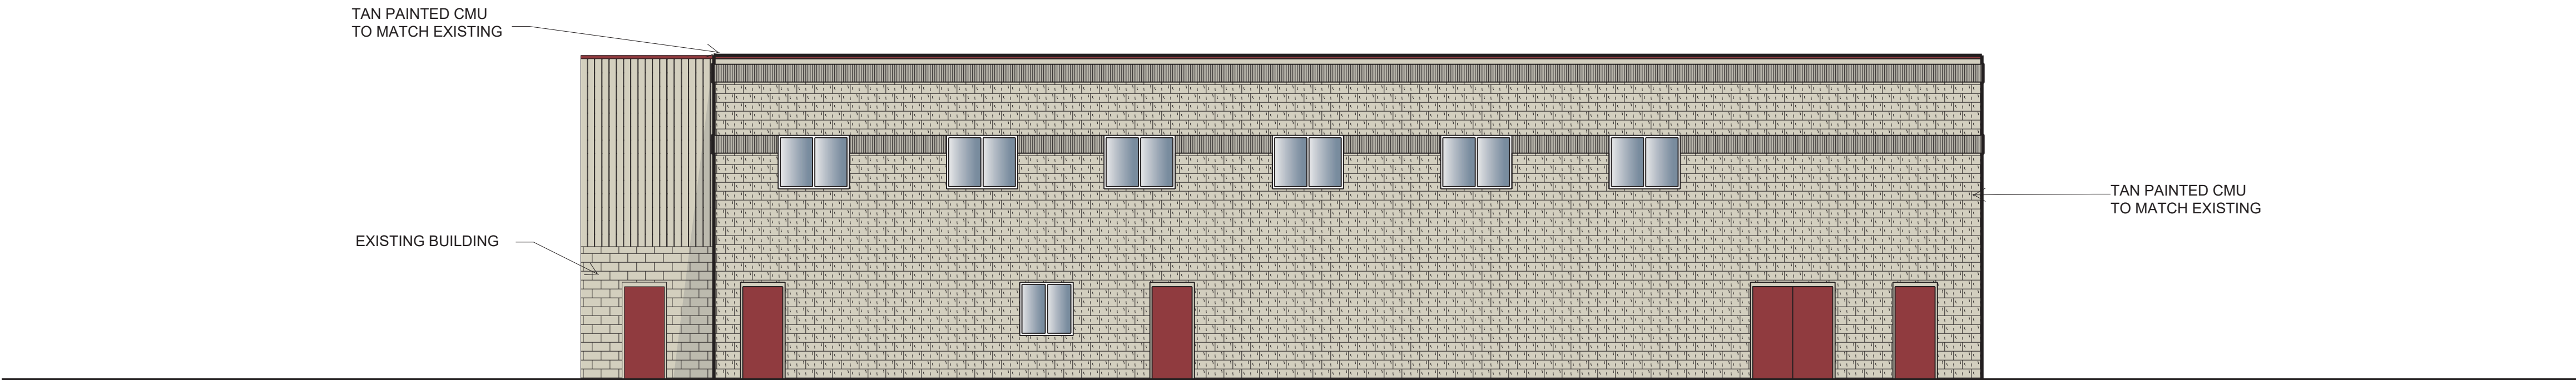

WEST ELEVATION

4
1/8"=1'-0"

CERTIFICATION

PRELIMINARY
NOT FOR CONSTRUCTION

00.00.00

THIS DRAWING AND THE IDEAS, DESIGNS AND CONCEPTS CONTAINED HEREIN ARE THE EXCLUSIVE INTELLECTUAL PROPERTY OF CURRAN ARCHITECTURE, AND ARE NOT TO BE USED OR REPRODUCED, WHOLE OR IN PART, WITHOUT THE WRITTEN CONSENT OF CURRAN ARCHITECTURE. © COPYRIGHT 2020, CURRAN ARCHITECTURE

PROJECT INFORMATION

FRANKLIN ANIMAL CLINIC

2990 N MORTON ST,
FRANKLIN, IN 46131

ISSUE DATES

ISSUE	DATE

180001

EXTERIOR ELEVATIONS

A201