


7/12/2018 8:28:25 AM



ELEVATION-SCHEMATIC NORTH



ELEVATION-SCHEMATIC WEST

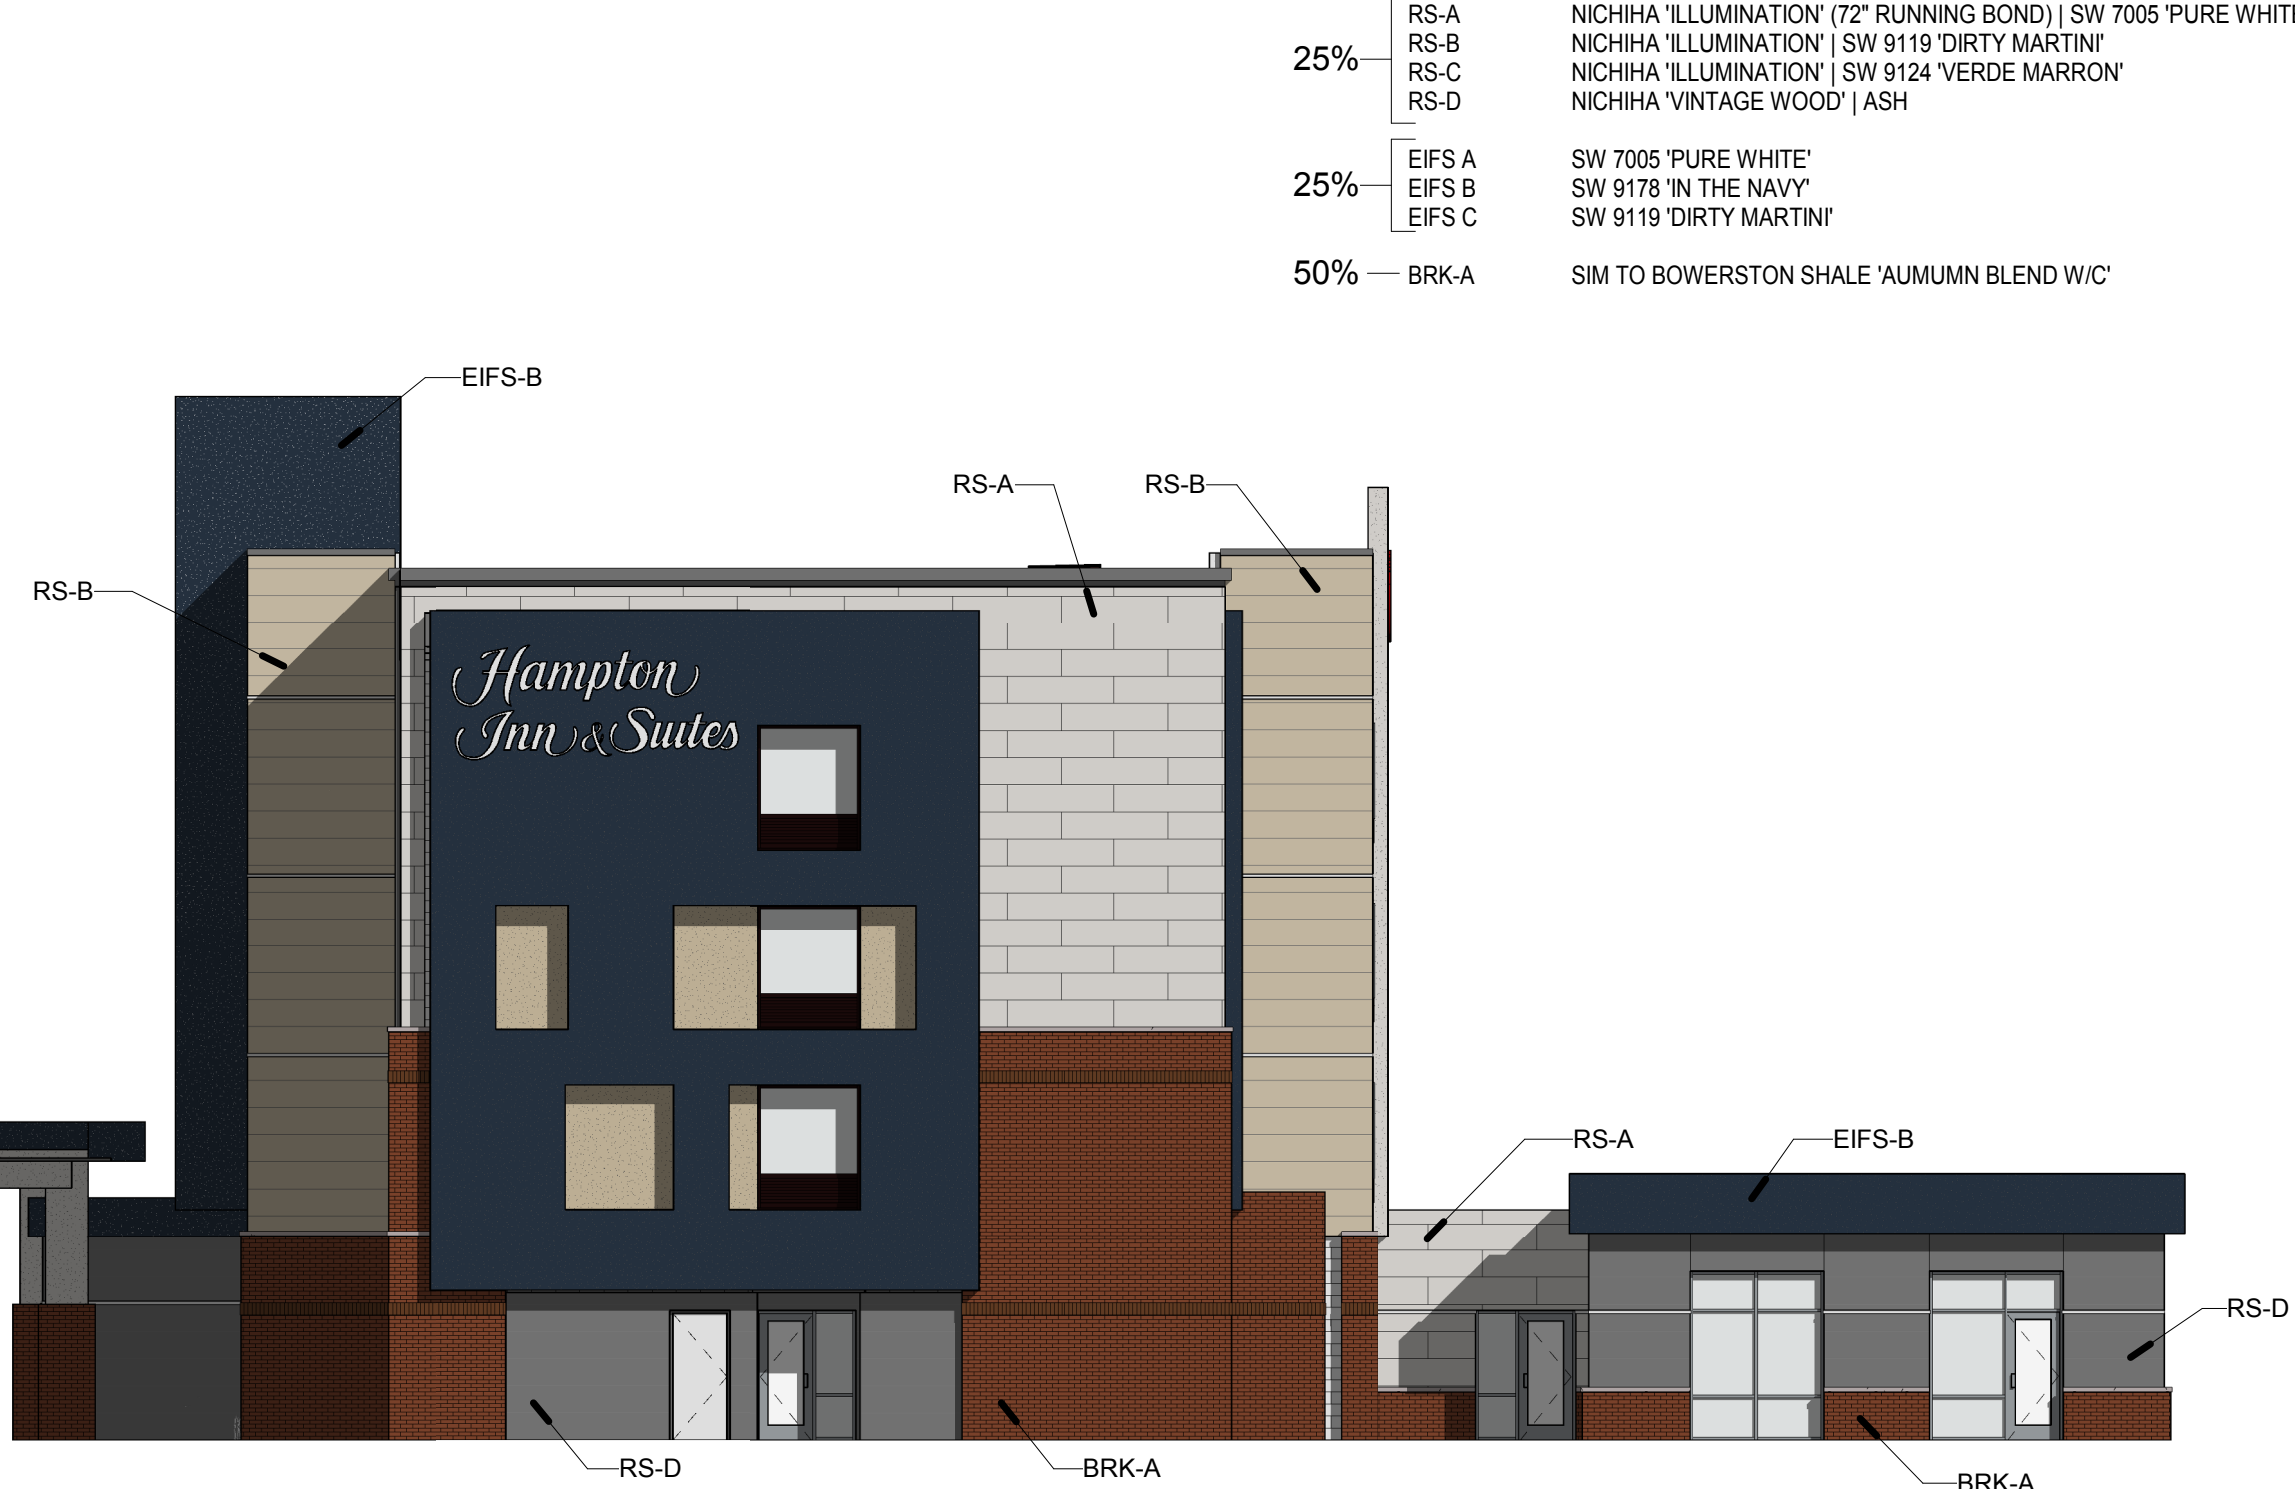

ELEVATION-SCHEMATIC EAST

- 25% — RS-A NICHHA 'ILLUMINATION' (72" RUNNING BOND) | SW 7005 'PURE WHITE'  
RS-B NICHHA 'ILLUMINATION' | SW 9119 'DIRTY MARTINI'  
RS-C NICHHA 'ILLUMINATION' | SW 9124 'VERDE MARRON'  
RS-D NICHHA 'VINTAGE WOOD' | ASH
- 25% — EIFS A SW 7005 'PURE WHITE'  
EIFS B SW 9178 'IN THE NAVY'  
EIFS C SW 9119 'DIRTY MARTINI'
- 50% — BRK-A SIM TO BOWERSTON SHALE 'AUMUMN BLEND W/C'



ELEVATION-SCHEMATIC SOUTH

**Hampton Inn**

363 Paris Dr  
Franklin, IN 46131

NOT FOR CONSTRUCTION

CERTIFIED BY

ISSUANCE INDEX	
DATE:	07/13/2018
PROJECT PHASE:	PROGRESS SET

REVISION SCHEDULE		
NO.	DESCRIPTION	DATE

Project Number 201401234

OVERALL ELEVATIONS

A201