



DRIVE-THRU SIDE ELEVATION 1/4" = 1'-0" 1

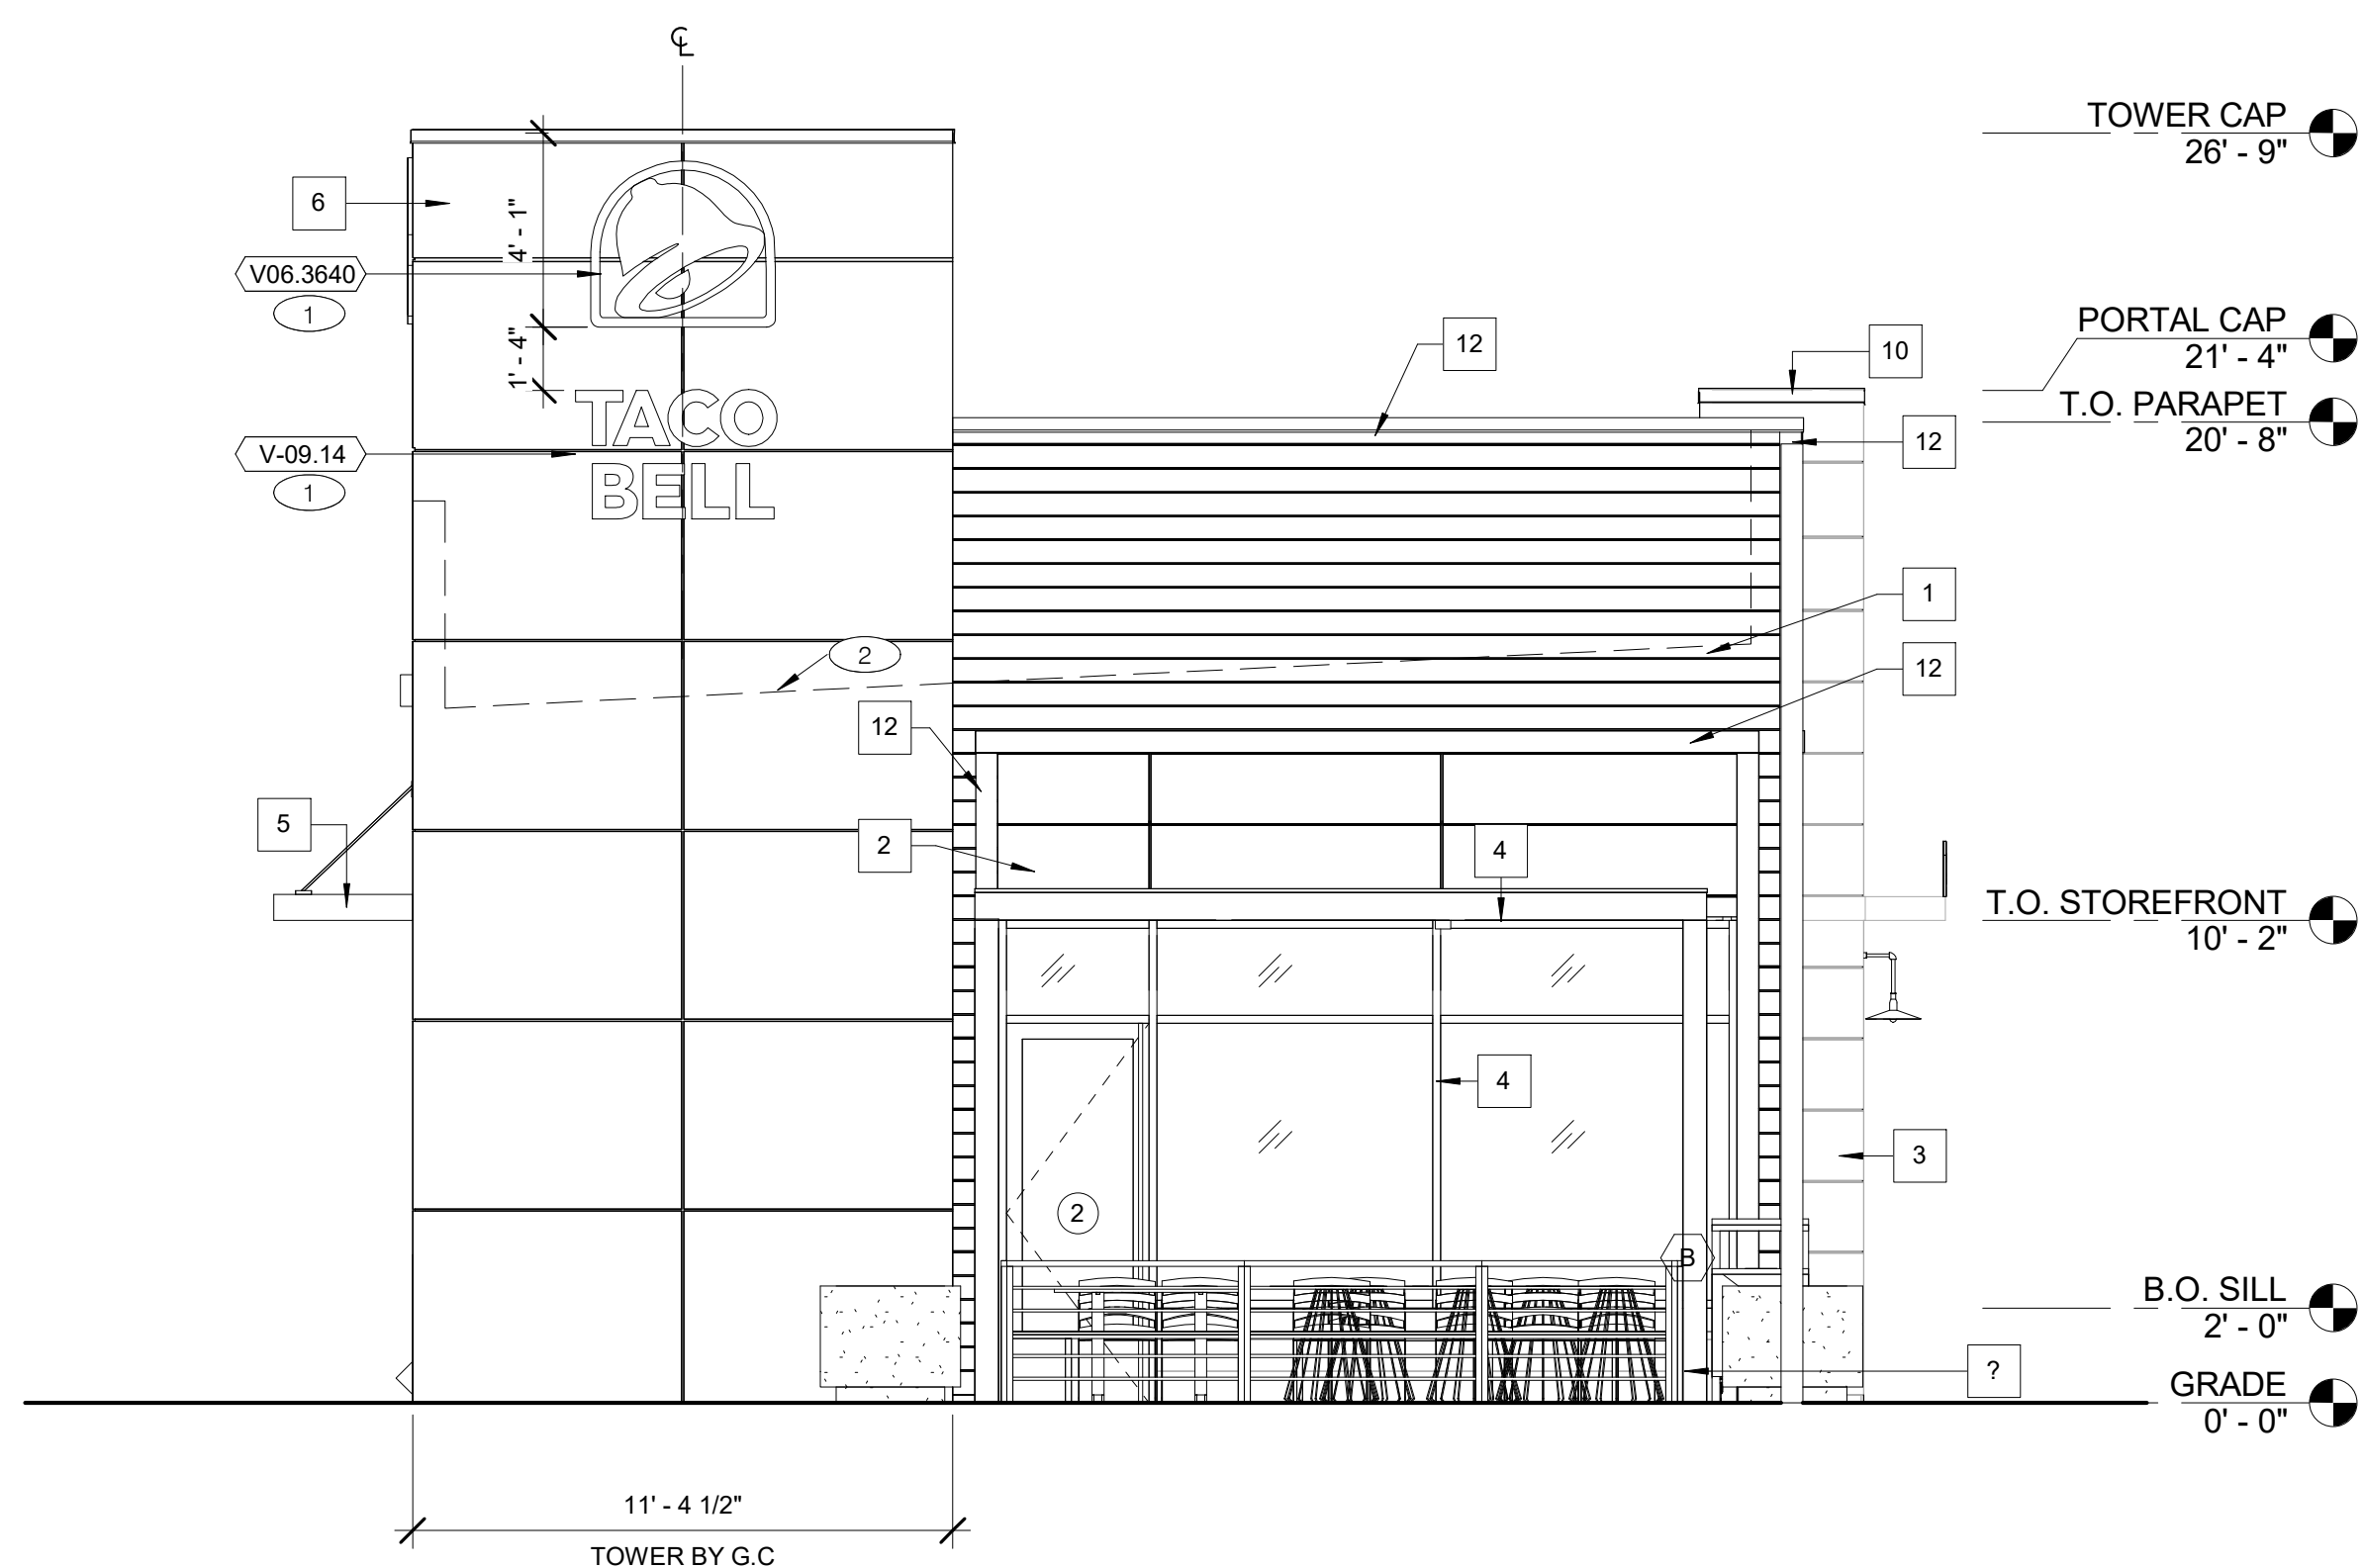

FRONT ELEVATION 1/4" = 1'-0" 3

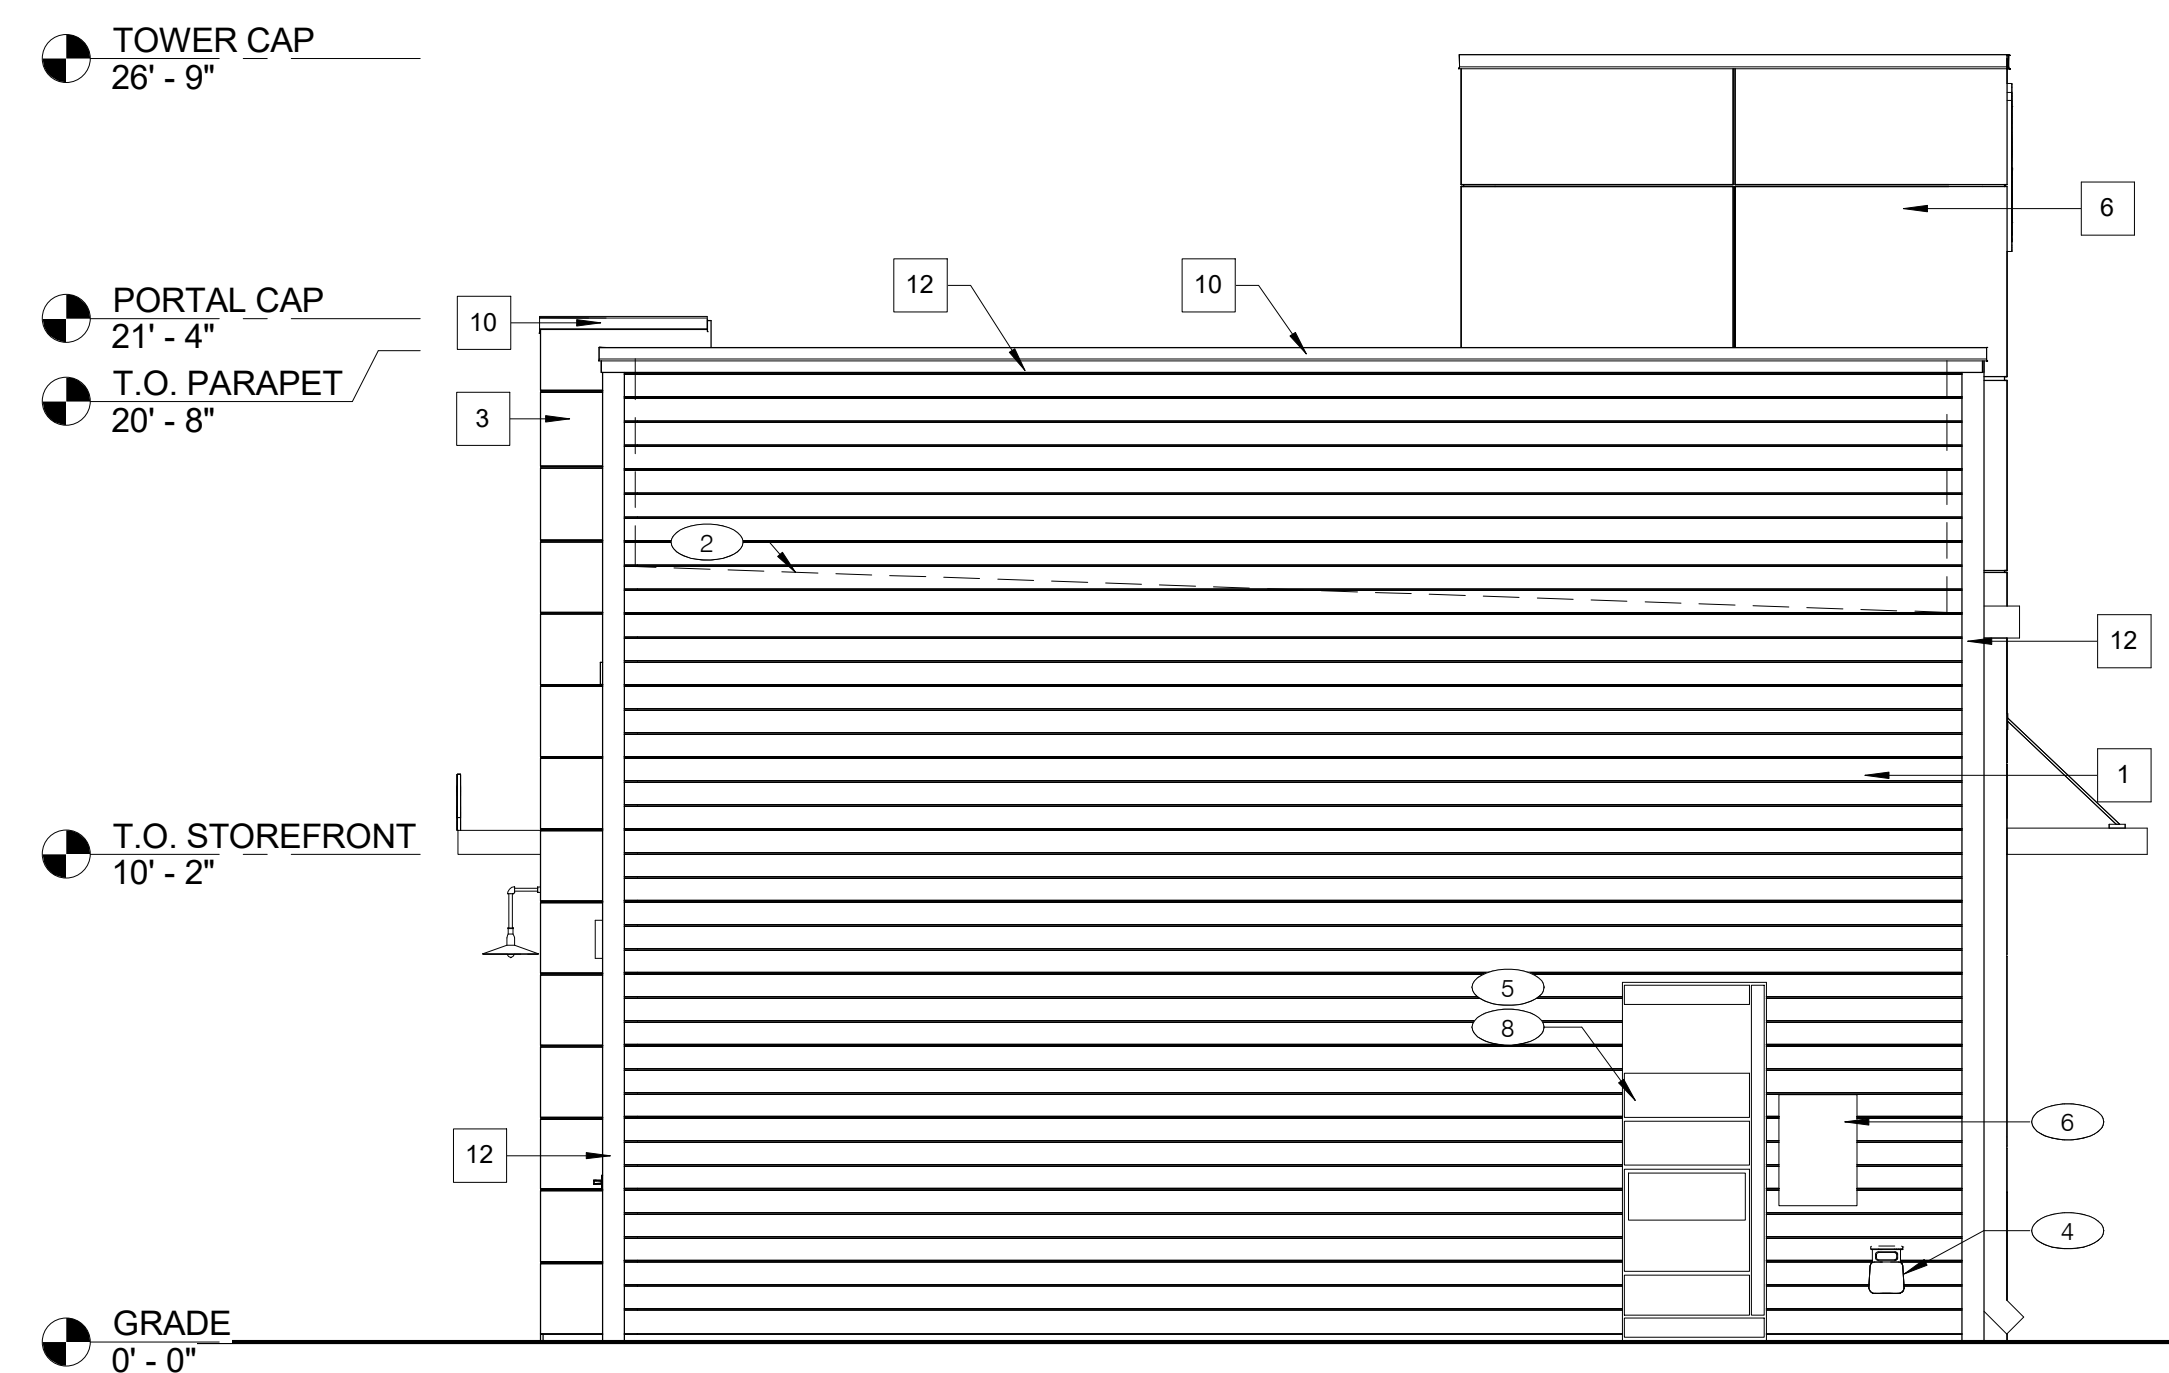


REAR ELEVATION 1/4" = 1'-0" 2



520 SOUTH MAIN STREET, SUITE 2531  
AKRON, OH 44311  
330.572.2100 FAX: 330.572.2101

"This submittal is for permitting purposes only and is preliminary in nature. As such, any other use or reliance is strictly prohibited."

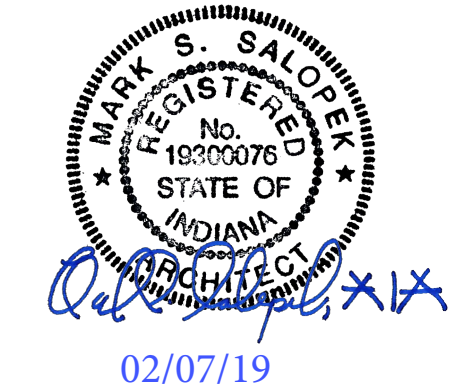

CONTRACT DATE: 11.13.18  
BUILDING GROUP: T40M-O  
FLOOR PLAN: ME - T40  
REVISION DATE:  
SITE NUMBER: 313327/449274  
STORE NUMBER: 2018088.55

**TACO BELL**  
200 PARIS DRIVE  
FRANKLIN, IN 29730



T40

**EXTERIOR  
ELEVATIONS**

**A4.1**

PLOT DATE: 12/6/2018 12:24:12 PM