
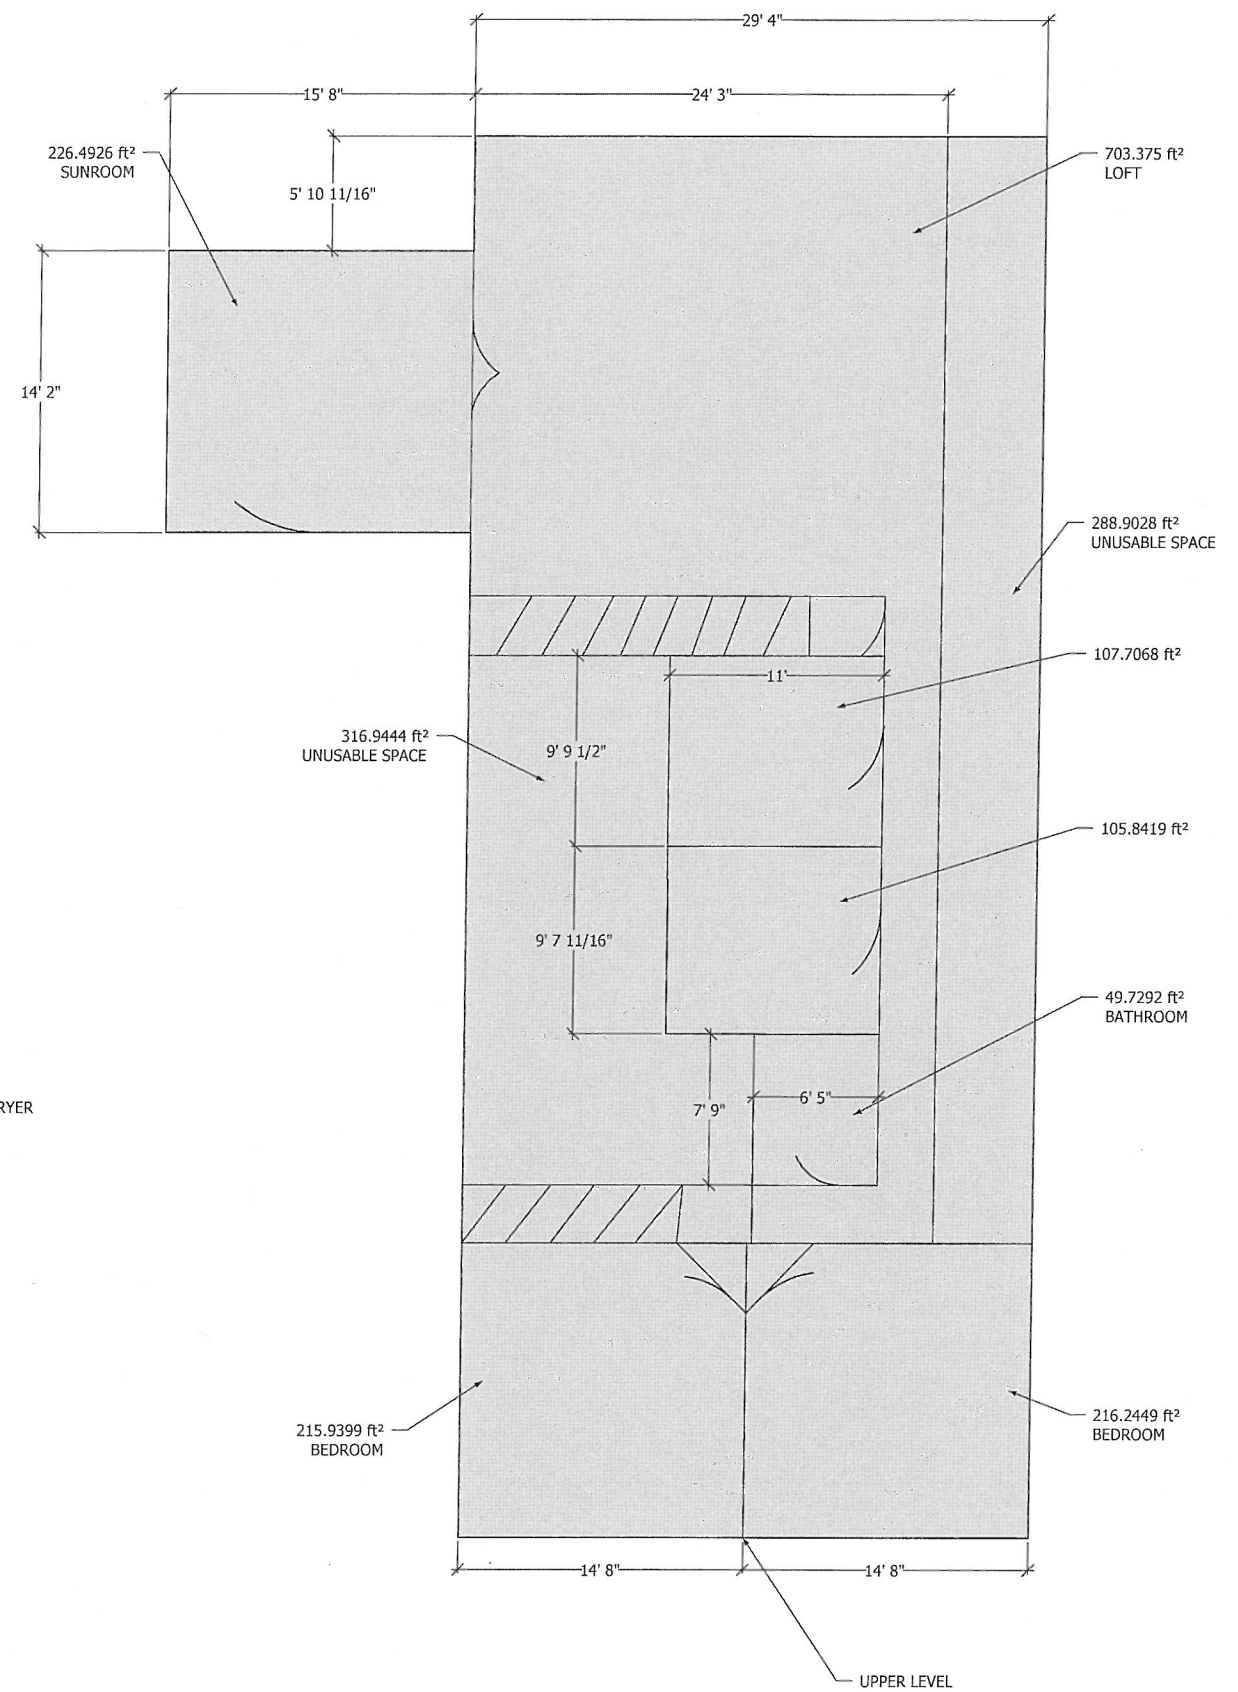


ORIGINAL FLOOR PLANS

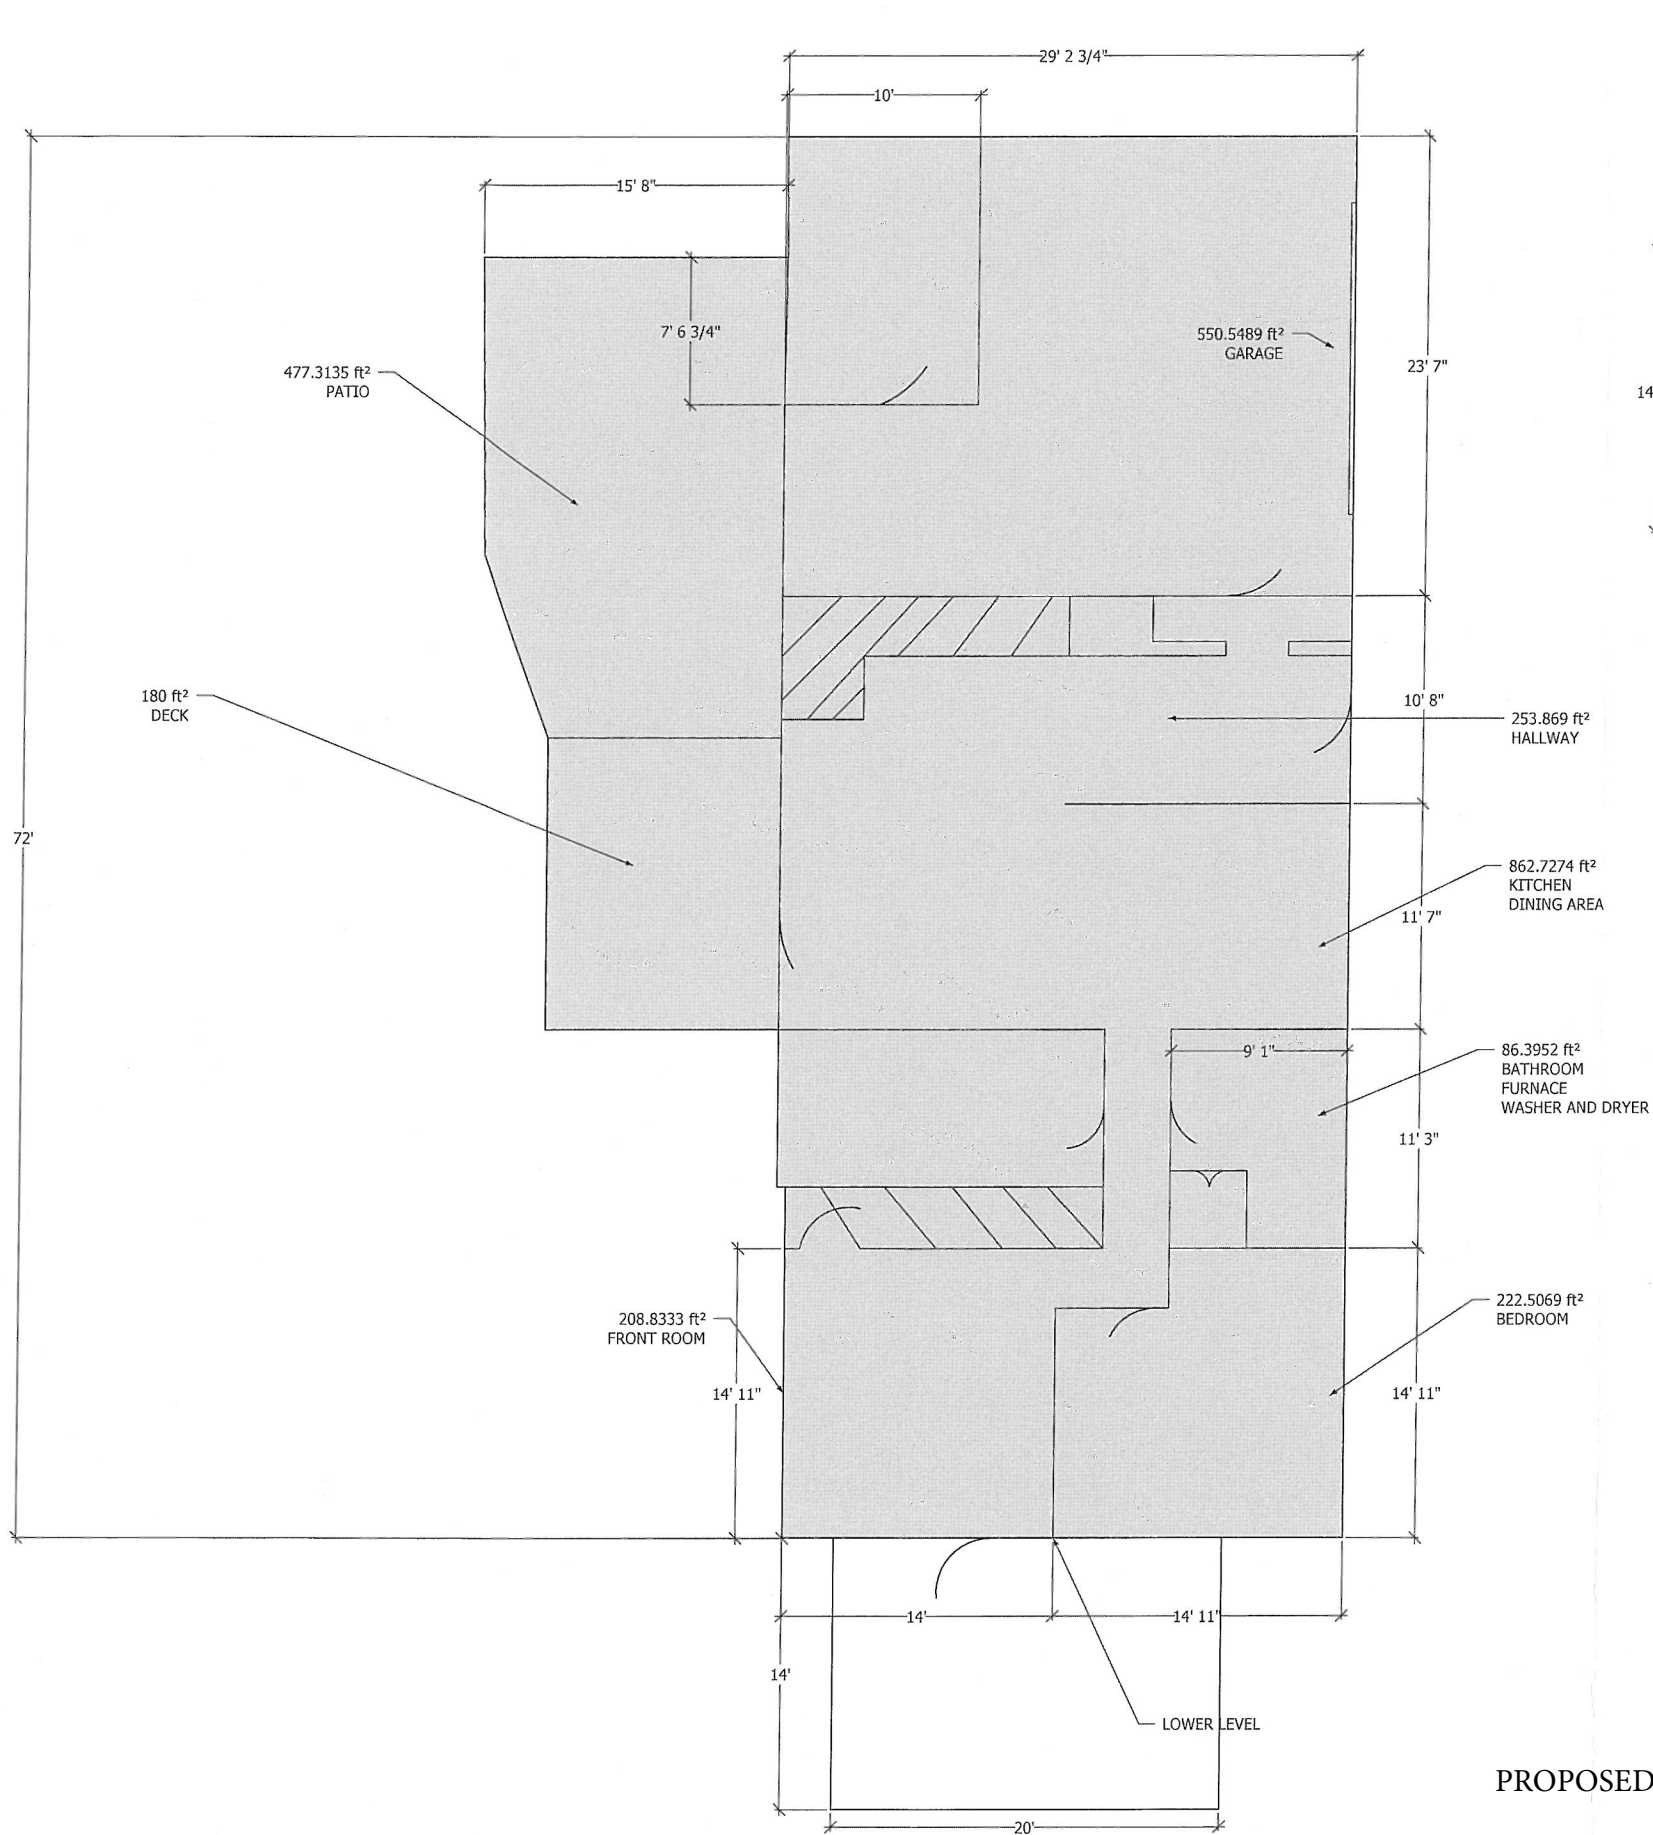

PROPOSED FLOOR PLANS