
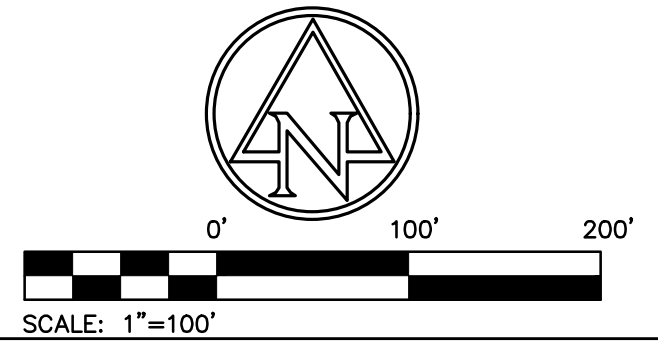


PRIMARY PLAT
FRANKLIN TECH PARK
LOT

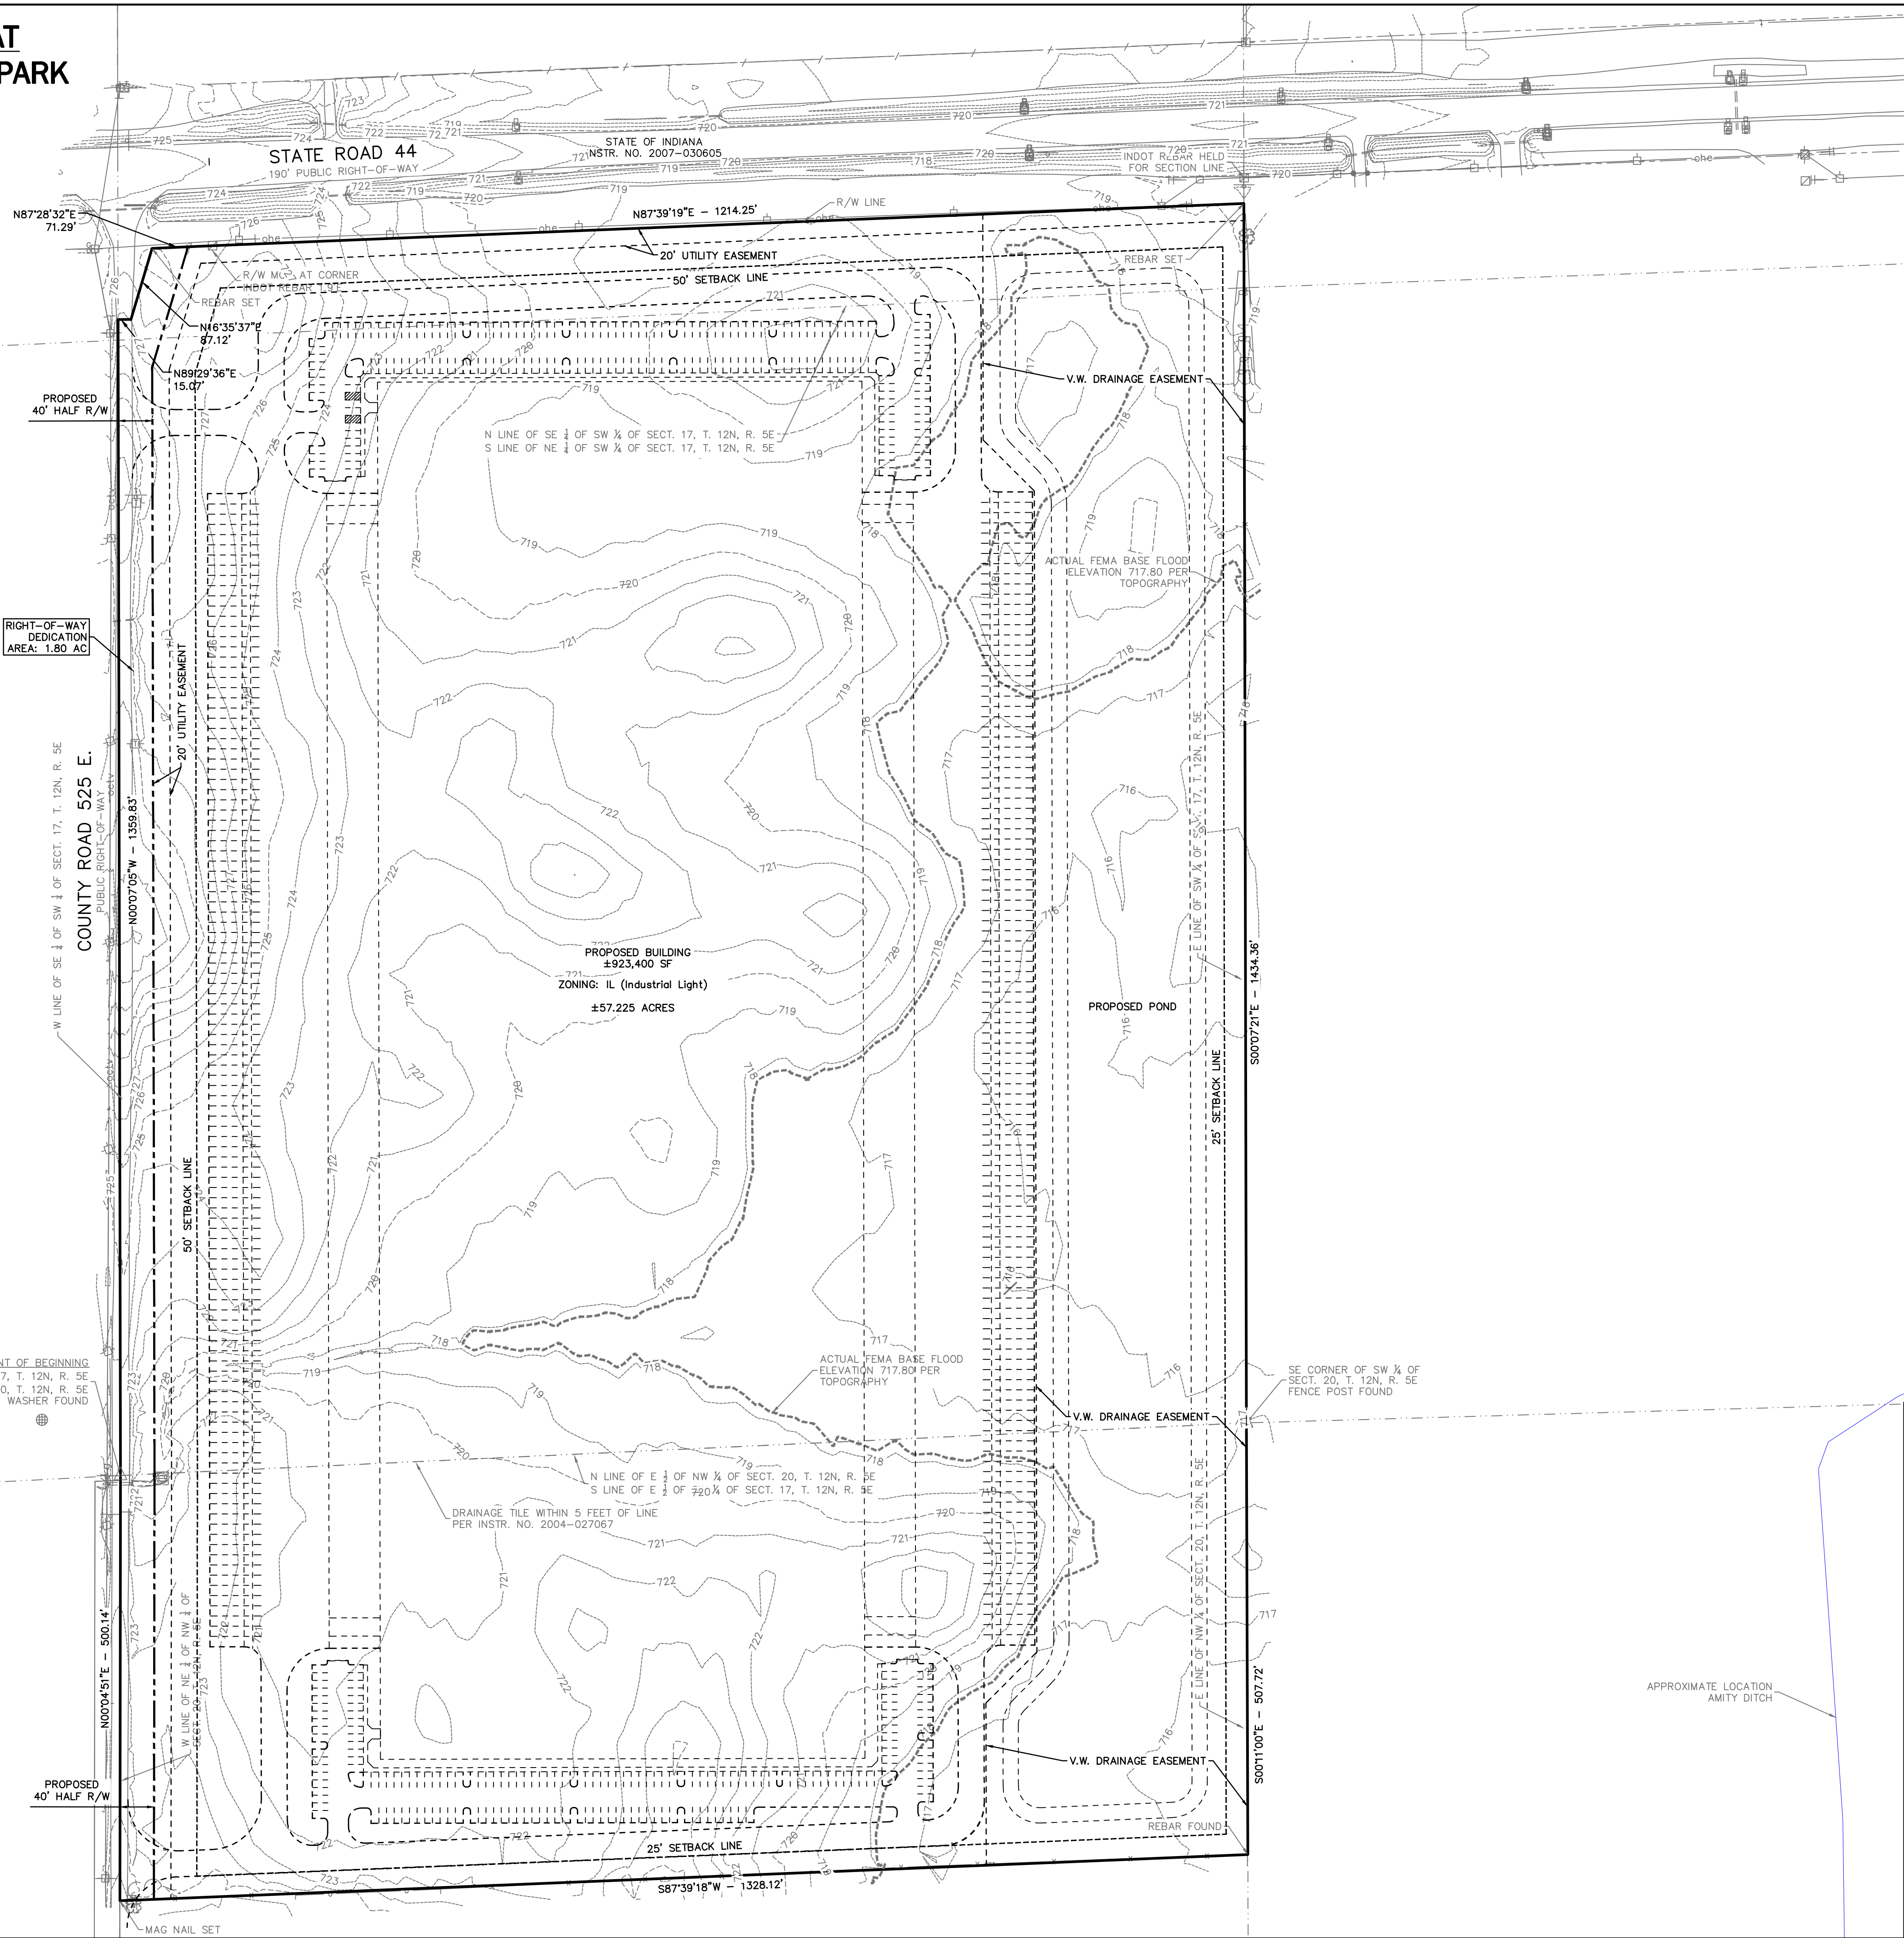

EXISTING LEGEND

- | | | | |
|---|----------------------------|---|-----------------------|
|  | BEEHIVE INLET |  | TEMPORARY BENCH MARK |
|  | COMBINATION POLE |  | TEST HOLE |
|  | ELECTRIC METER BOX |  | TELEPHONE MARKER SIGN |
|  | GAS MARKER SIGN |  | TELEPHONE PEDESTAL |
|  | GUY WIRE |  | TRANSFORMER |
|  | HOSE BIB |  | TREE |
|  | INLET |  | VENT |
|  | MAILBOX |  | WELL |
|  | PINE | | |
|  | POST | | |
|  | POWER POLE | | |
|  | RIGHT OF WAY MONUMENT SIGN | | |
|  | STAND PIPE | | |
|  | STUMP | | |
|  | SUB SURFACE DRAIN | | |

LEGAL DESCRIPTION

[illegible]

SITE DATA TABLE

SITE ZONING:	IL
PROJECT AREA:	±59.025 AC.
BUILDING AREA:	±923,400 SF

OWNER:

Name: SOUTHPOINT FARM, LLC
Address: 320 NORTH MERIDIAN STREET,
SUITE 700
INDIANAPOLIS, INDIANA 46204
Telephone: (317) 439-4577

DEVELOPER:

Name: GDI CONSTRUCTION
Address: 9775 CROSSPOINT BLVD, SUITE 105
INDIANAPOLIS, INDIANA 46256
Telephone: (317) 567-6100

CIVIL ENGINEER:

Name: AMERICAN STRUCTUREPOINT, INC
Address: 9025 RIVER ROAD, SUITE 200
INDIANAPOLIS, INDIANA 46240
Telephone: (317) 547-5580

SURVEYOR:

Name: AMERICAN STRUCTUREPOINT, INC
Address: 9025 RIVER ROAD, SUITE 200
INDIANAPOLIS, INDIANA 46240
Telephone: (317) 547-5580

ARCHITECT:

Name: JRA ARCHITECTURE
Address: 7222 NORTH SHADELAND AVE,
SUITE 200
INDIANAPOLIS, INDIANA 46250
Telephone: (317) 806-1060

GDI CONSTRUCTION

9775 Crosspoint Blvd
Suite 105
Indianapolis, IN 46256

317.567.6100



**AMERICAN
STRUCTUREPOINT
INC.**

9025 River Road, Suite 200 | Indianapolis, Indiana 46240
TEL 317.547.5580 | FAX 317.543.0270
www.structurepoint.com

FRANKLIN TECH PARK

LOT XXXX

State Road 44 &
County Road 525 East

Franklin, Indiana

CERTIFIED BY

ISSUANCE INDEX

DATE: _____

1/9/2020

PROJECT PHASE:

PRIMARY PLAT

[illegible]

Project Number	2019.02798
-----------------------	------------

**OVERALL PRIMARY
PLAT**

1 of 1