



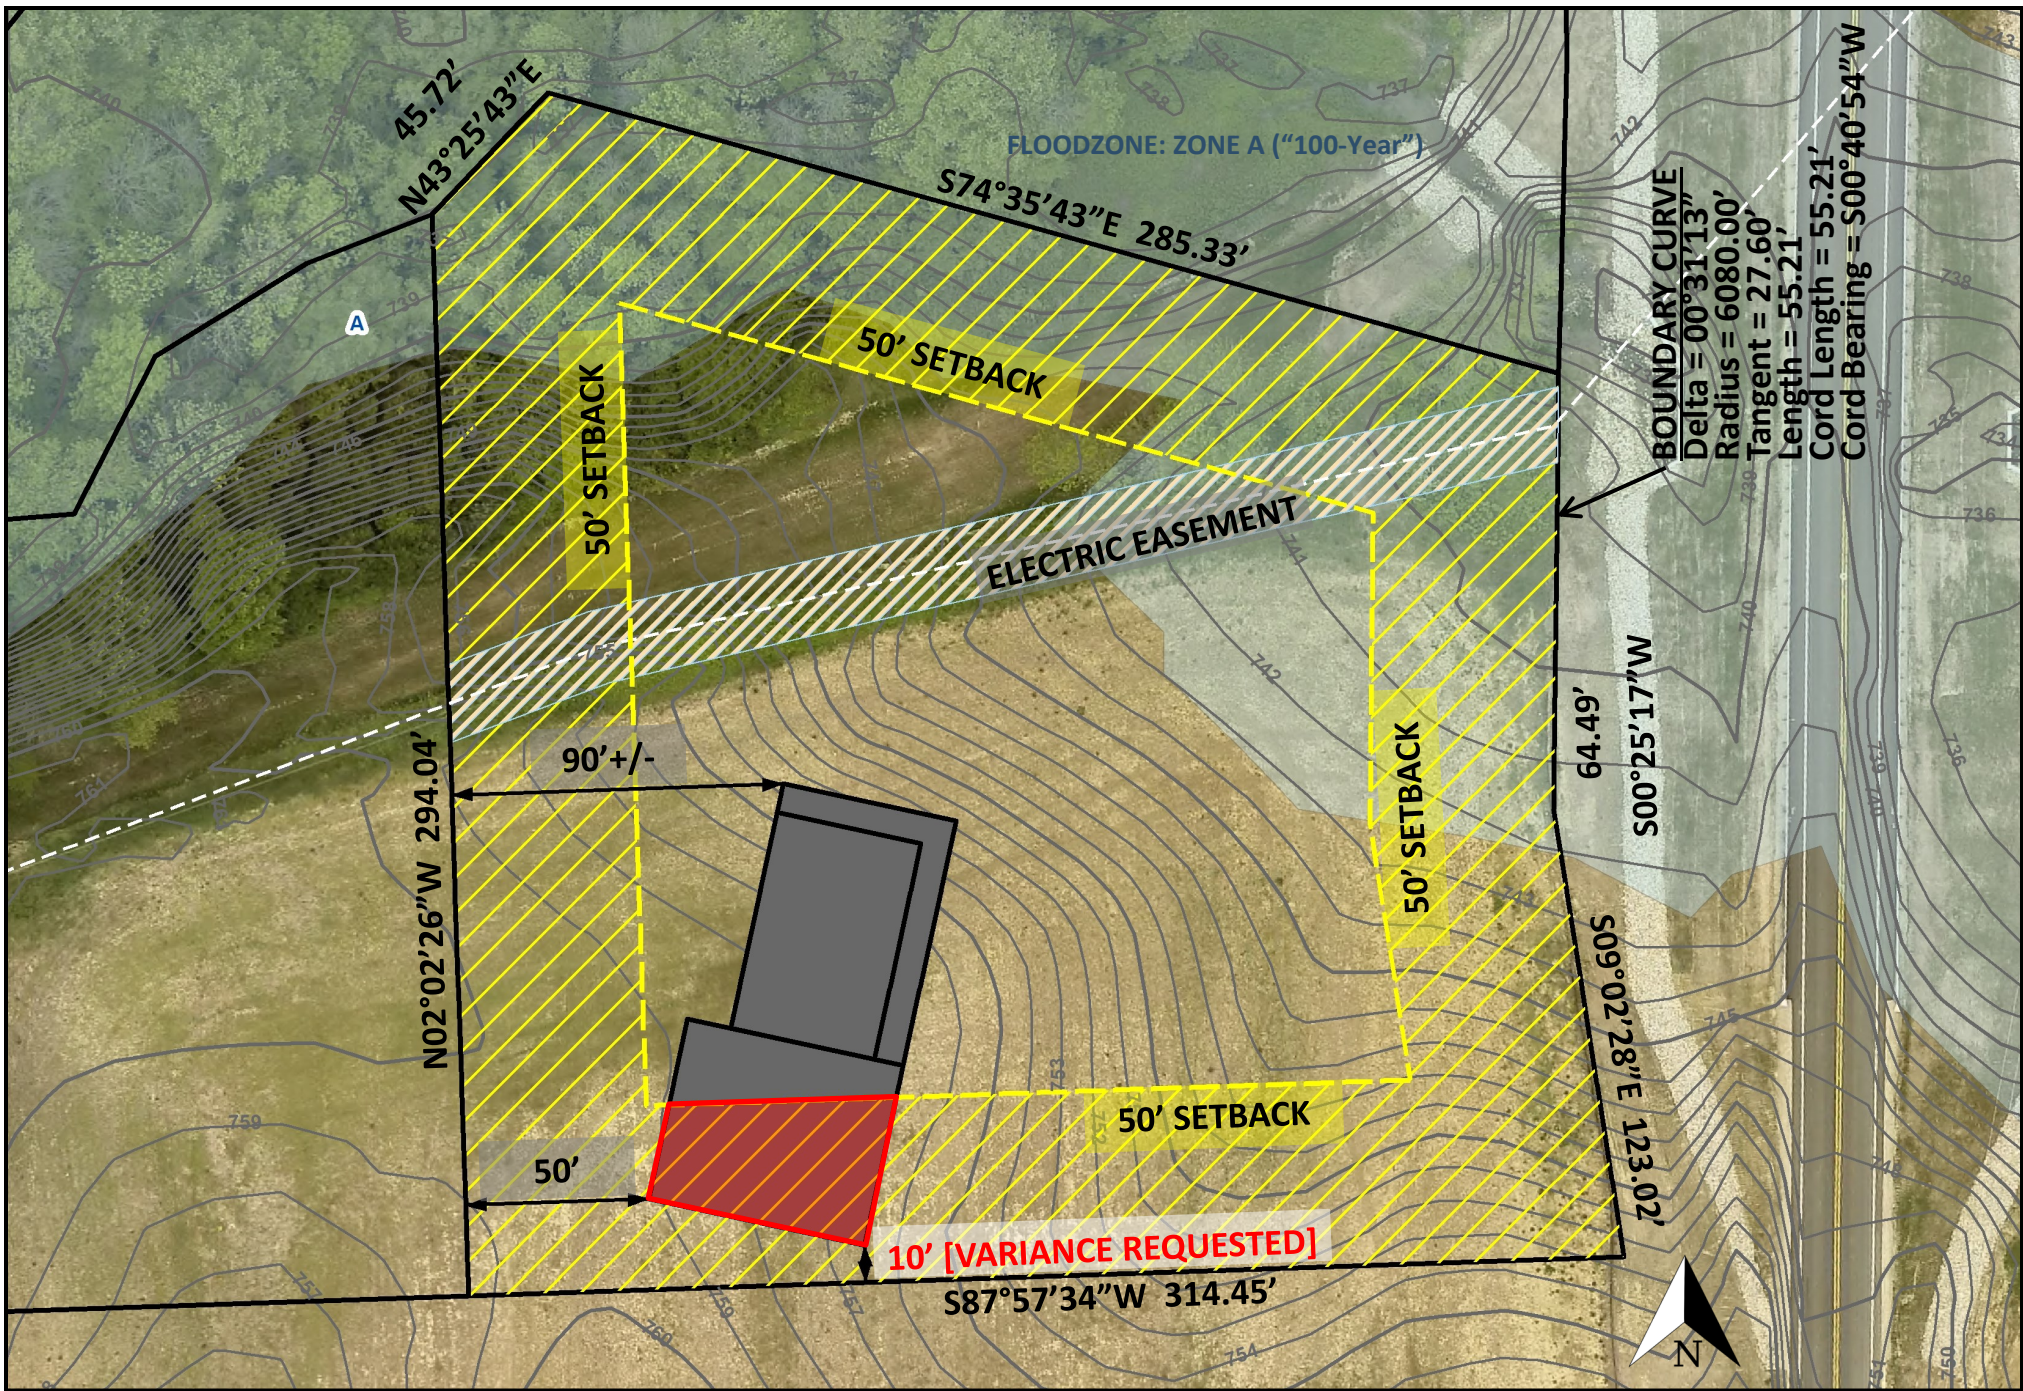

PETITIONER SITE PLAN
 Recreated by COF Staff

Created: 9/30/2020

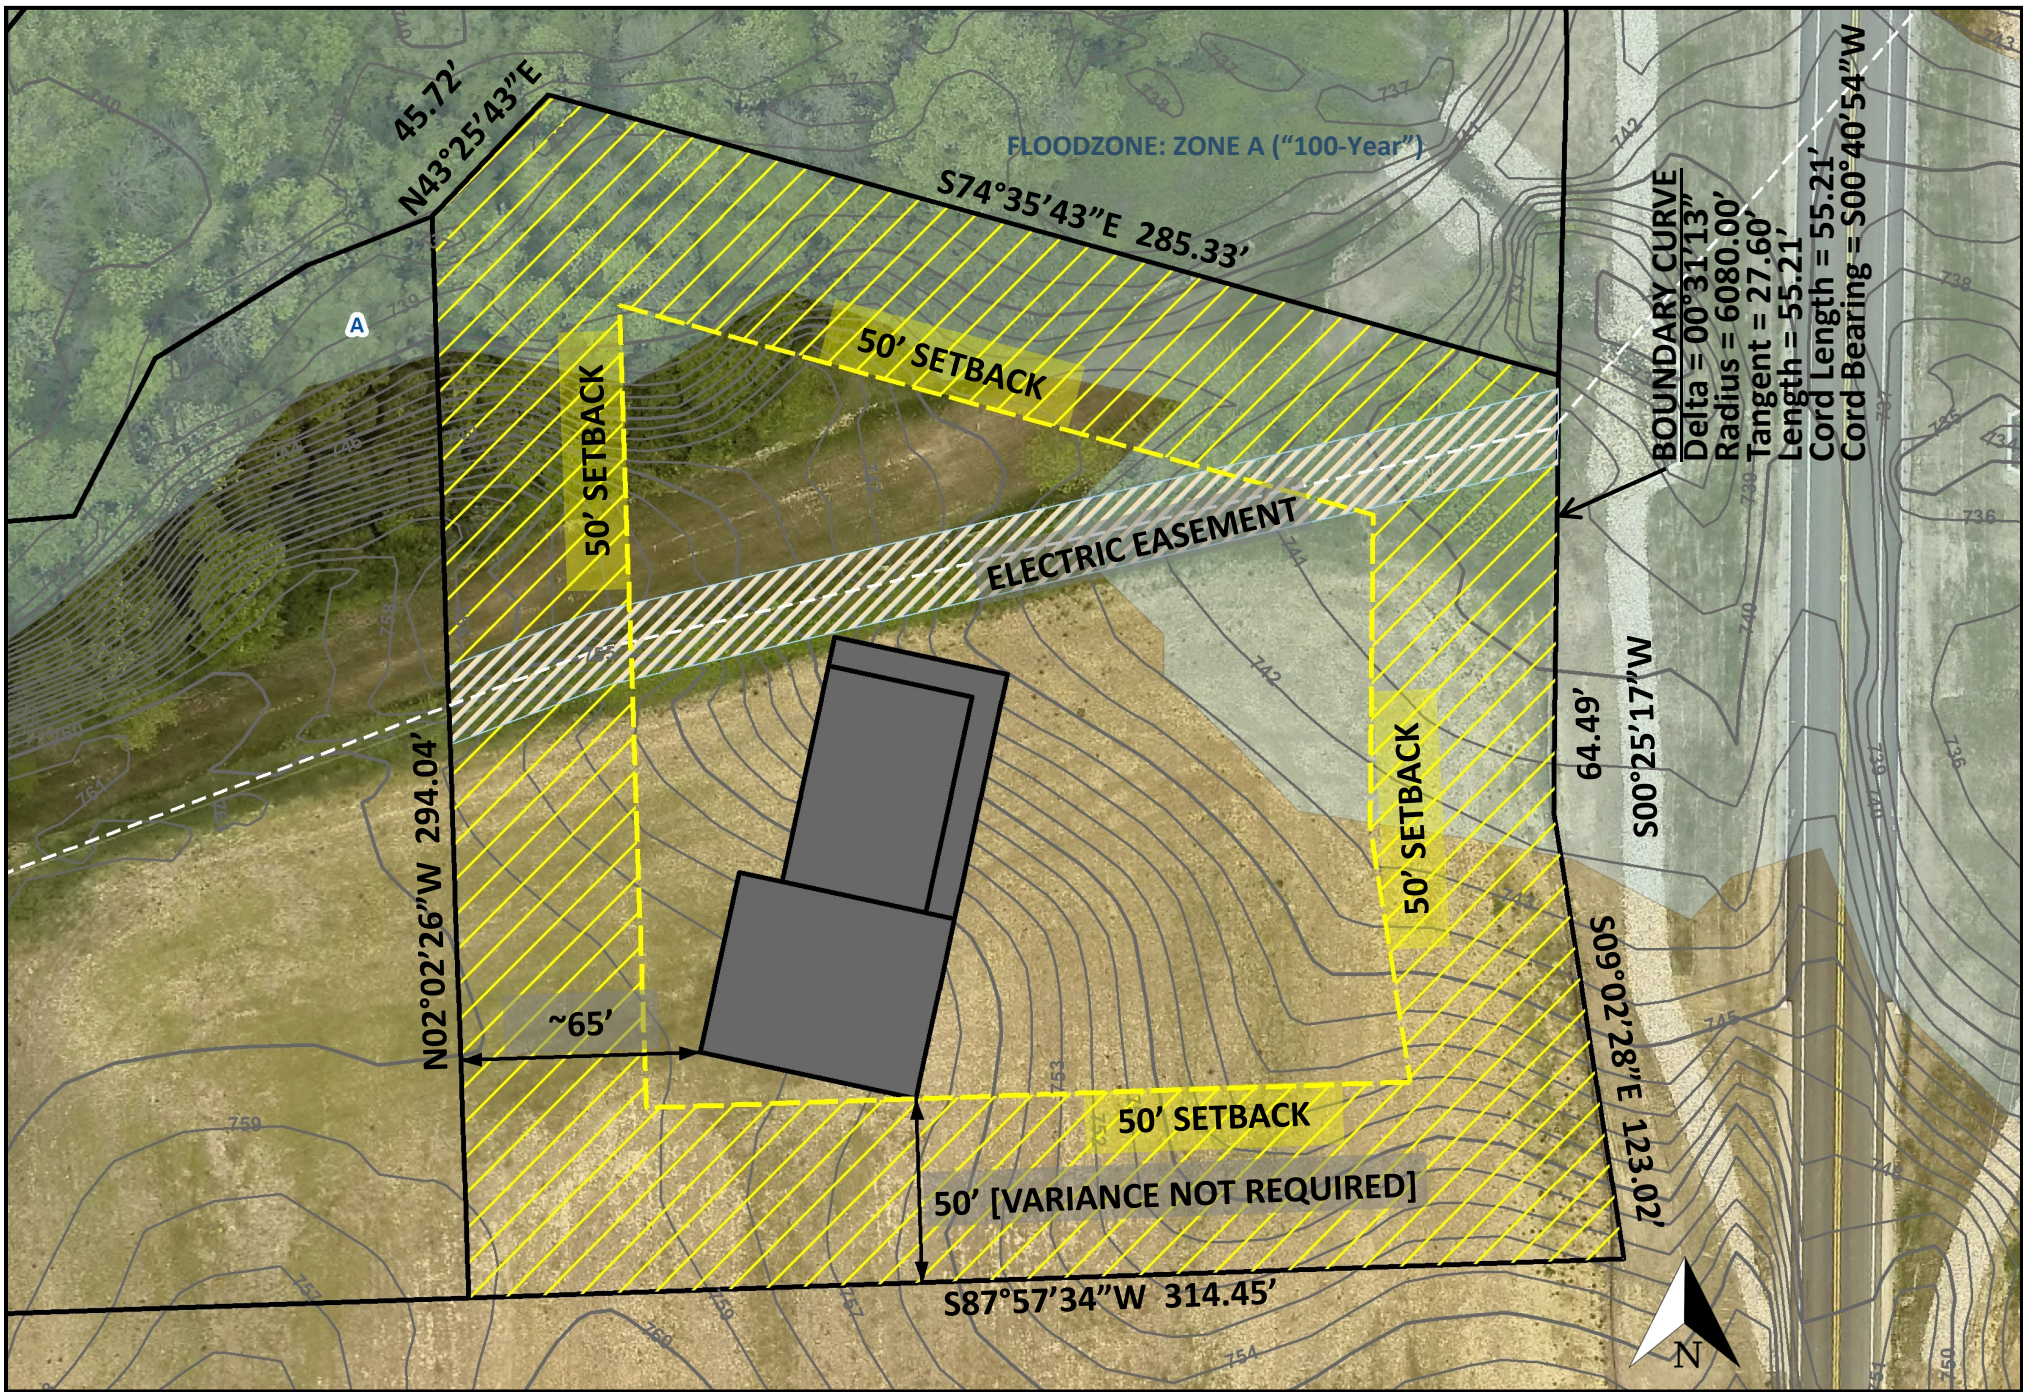

ALTERNATE SITE PLAN #1
Recreated by COF Staff

Created: 9/30/2020

