


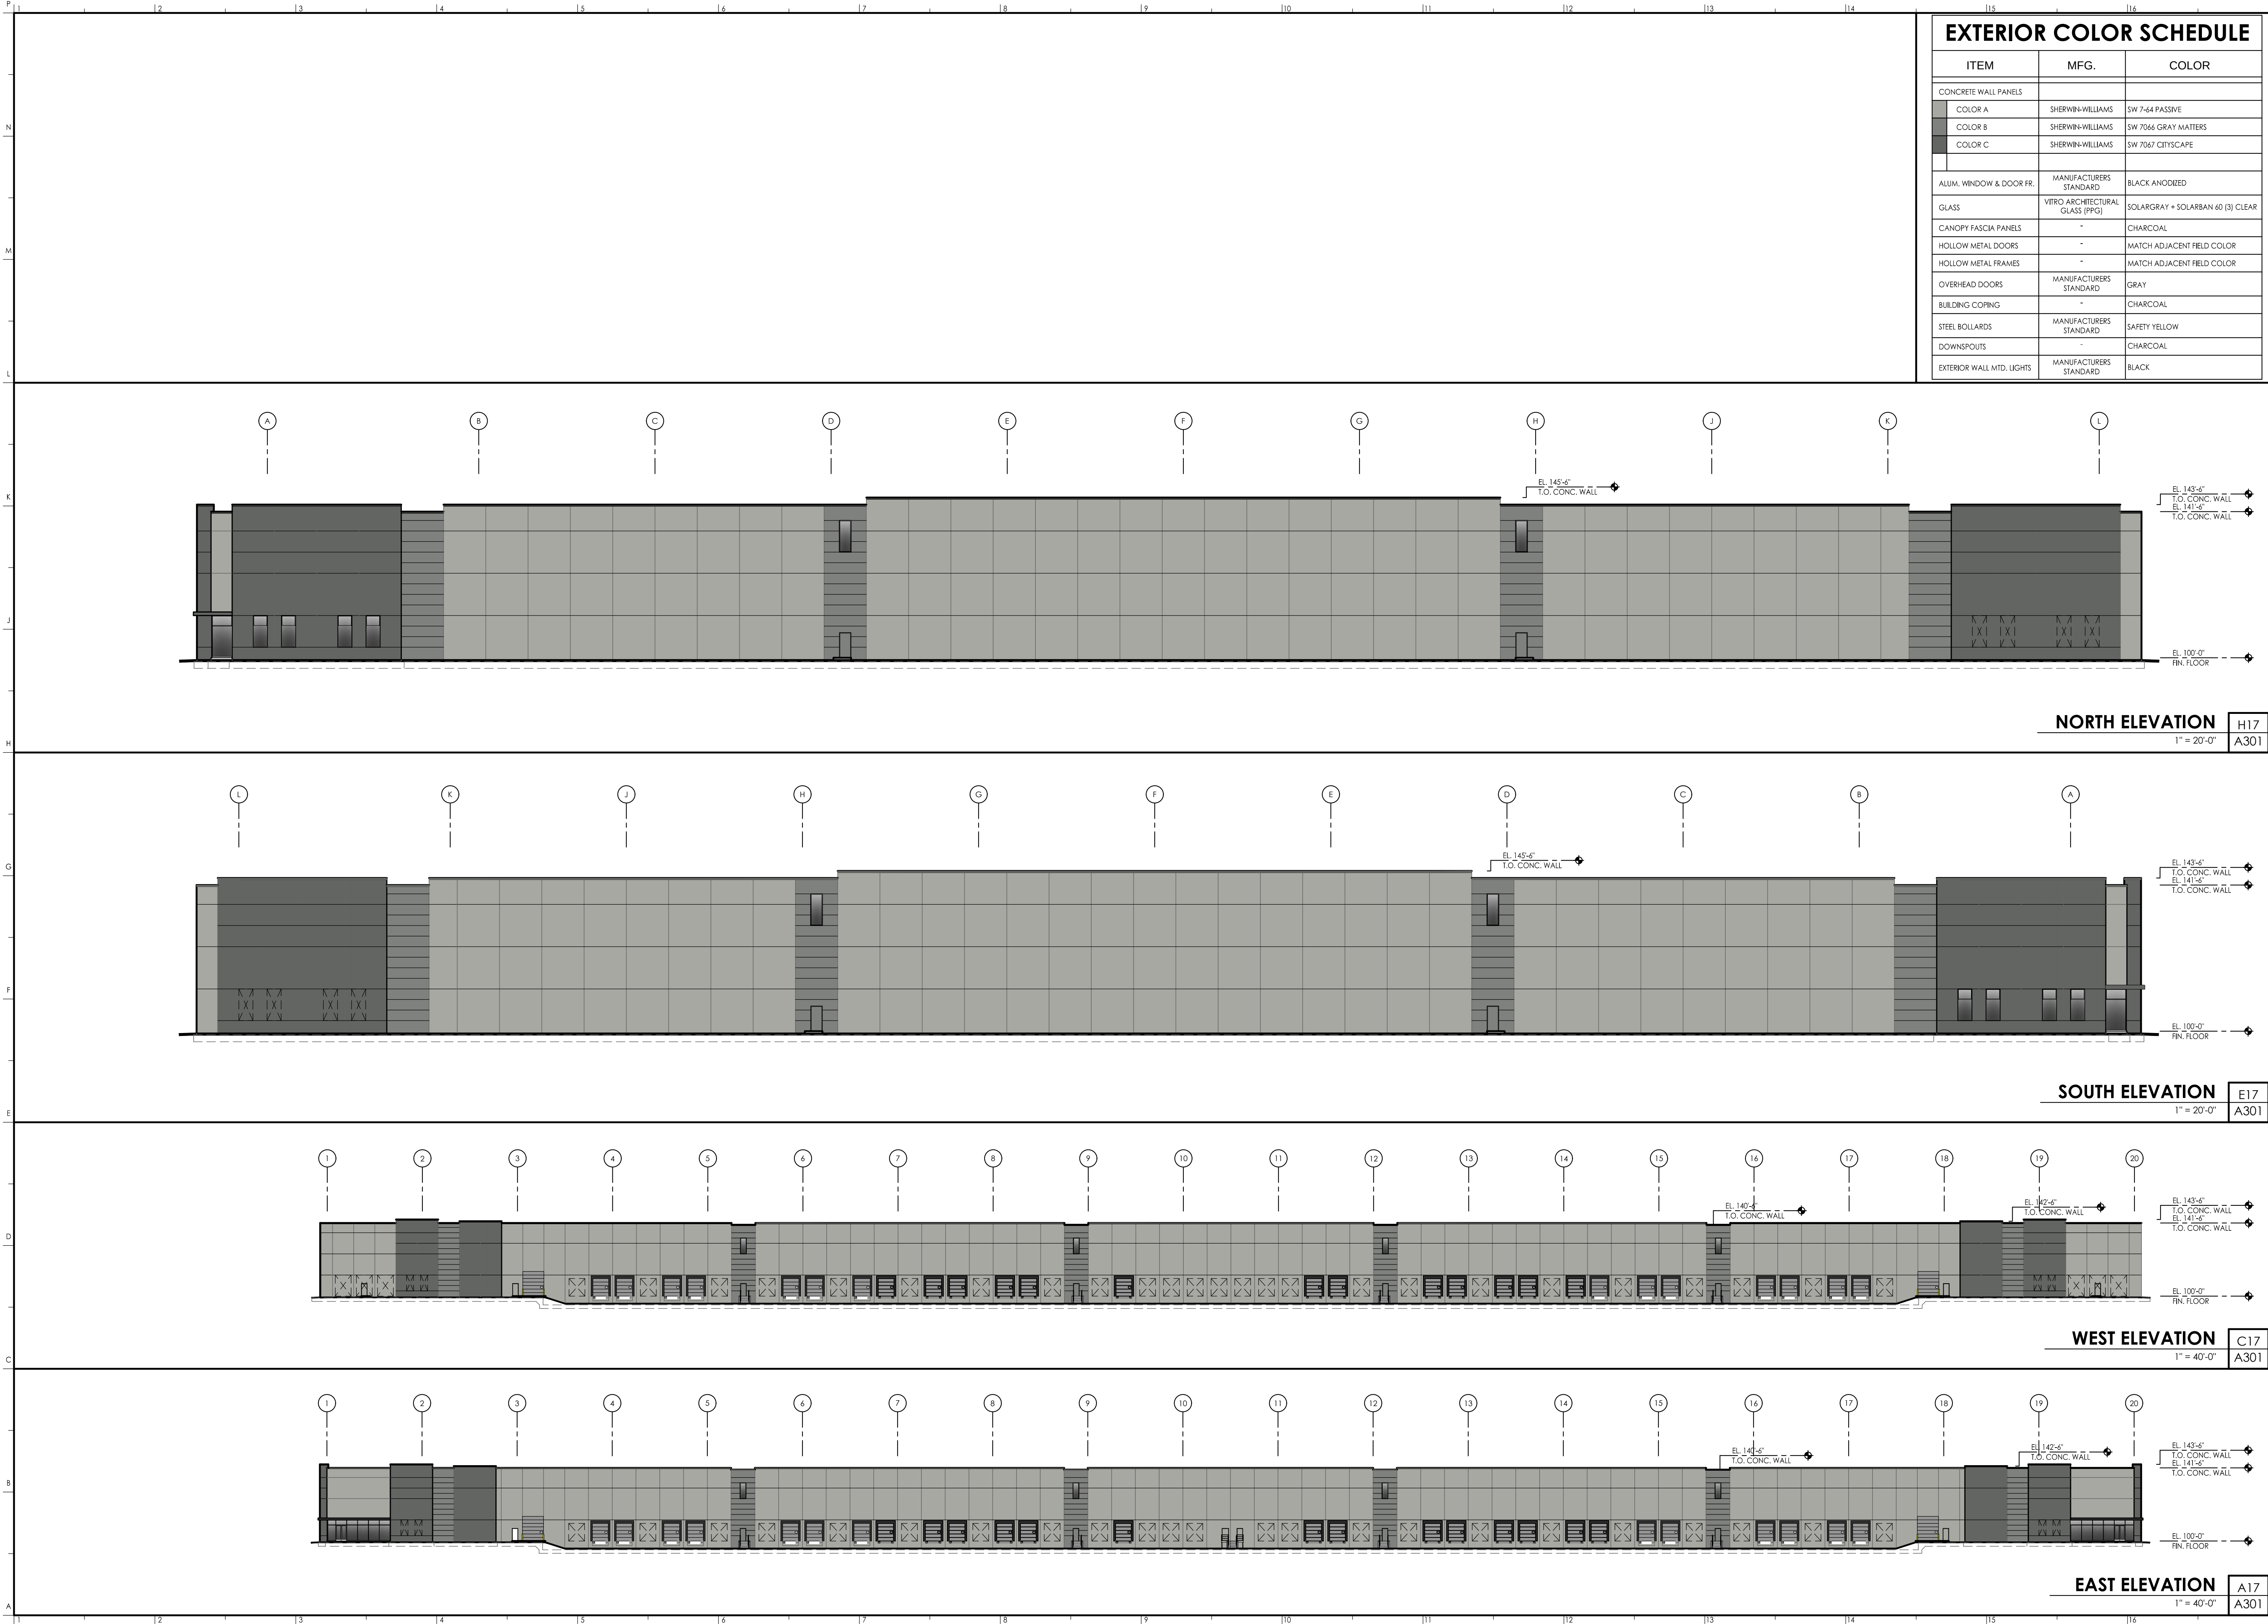

EXTERIOR COLOR SCHEDULE		
ITEM	MFG.	COLOR
CONCRETE WALL PANELS		
COLOR A	SHERWIN-WILLIAMS	SW 7-64 PASSIVE
COLOR B	SHERWIN-WILLIAMS	SW 7066 GRAY MATTERS
COLOR C	SHERWIN-WILLIAMS	SW 7067 CITYSCAPE
ALUM. WINDOW & DOOR FR.		
	MANUFACTURERS STANDARD	BLACK ANODIZED
GLASS		
	VITRO ARCHITECTURAL GLASS (PPG)	SOLARGRAY + SOLARBAN 60 (3) CLEAR
CANOPY FASCIA PANELS	-	CHARCOAL
HOLLOW METAL DOORS	-	MATCH ADJACENT FIELD COLOR
HOLLOW METAL FRAMES	-	MATCH ADJACENT FIELD COLOR
OVERHEAD DOORS	MANUFACTURERS STANDARD	GRAY
BUILDING COPING	-	CHARCOAL
STEEL BOLLARDS	MANUFACTURERS STANDARD	SAFETY YELLOW
DOWNSPOUTS	-	CHARCOAL
EXTERIOR WALL MTD. LIGHTS	MANUFACTURERS STANDARD	BLACK

NOT FOR CONSTRUCTION

AR C U L T U R E
America's Leading Design-Build Architect
Partnering with Construction Professionals and Developers
Nationwide since 1976.
7222 North Shadeland Avenue, #200
Indianapolis, Indiana 46250
www.JRA-ARCH.com
317.806.1060
FAX 317.806.1061
JRA@JRA-ARCH.com

pure development
PETERSON

A NOMINAL 36' CLEAR HEIGHT FACILITY FOR:
FRANKLIN INDUSTRIAL
MITSUBISHI PARKWAY, FRANKLIN, INDIANA 46131

OVERALL ELEVATIONS & DETAILS		P.A.	D.C.	LOGGED	ISSUED
REVISIONS [YYYY-MM-DD] 2021-09-07 2021-09-07 2021-09-07 2021-09-07		REVIEW REVIEW REVIEW REVIEW		JRA NO. 21648	
A301		SHEET		X OF XX	

NOT RELEASED FOR CONSTRUCTION