


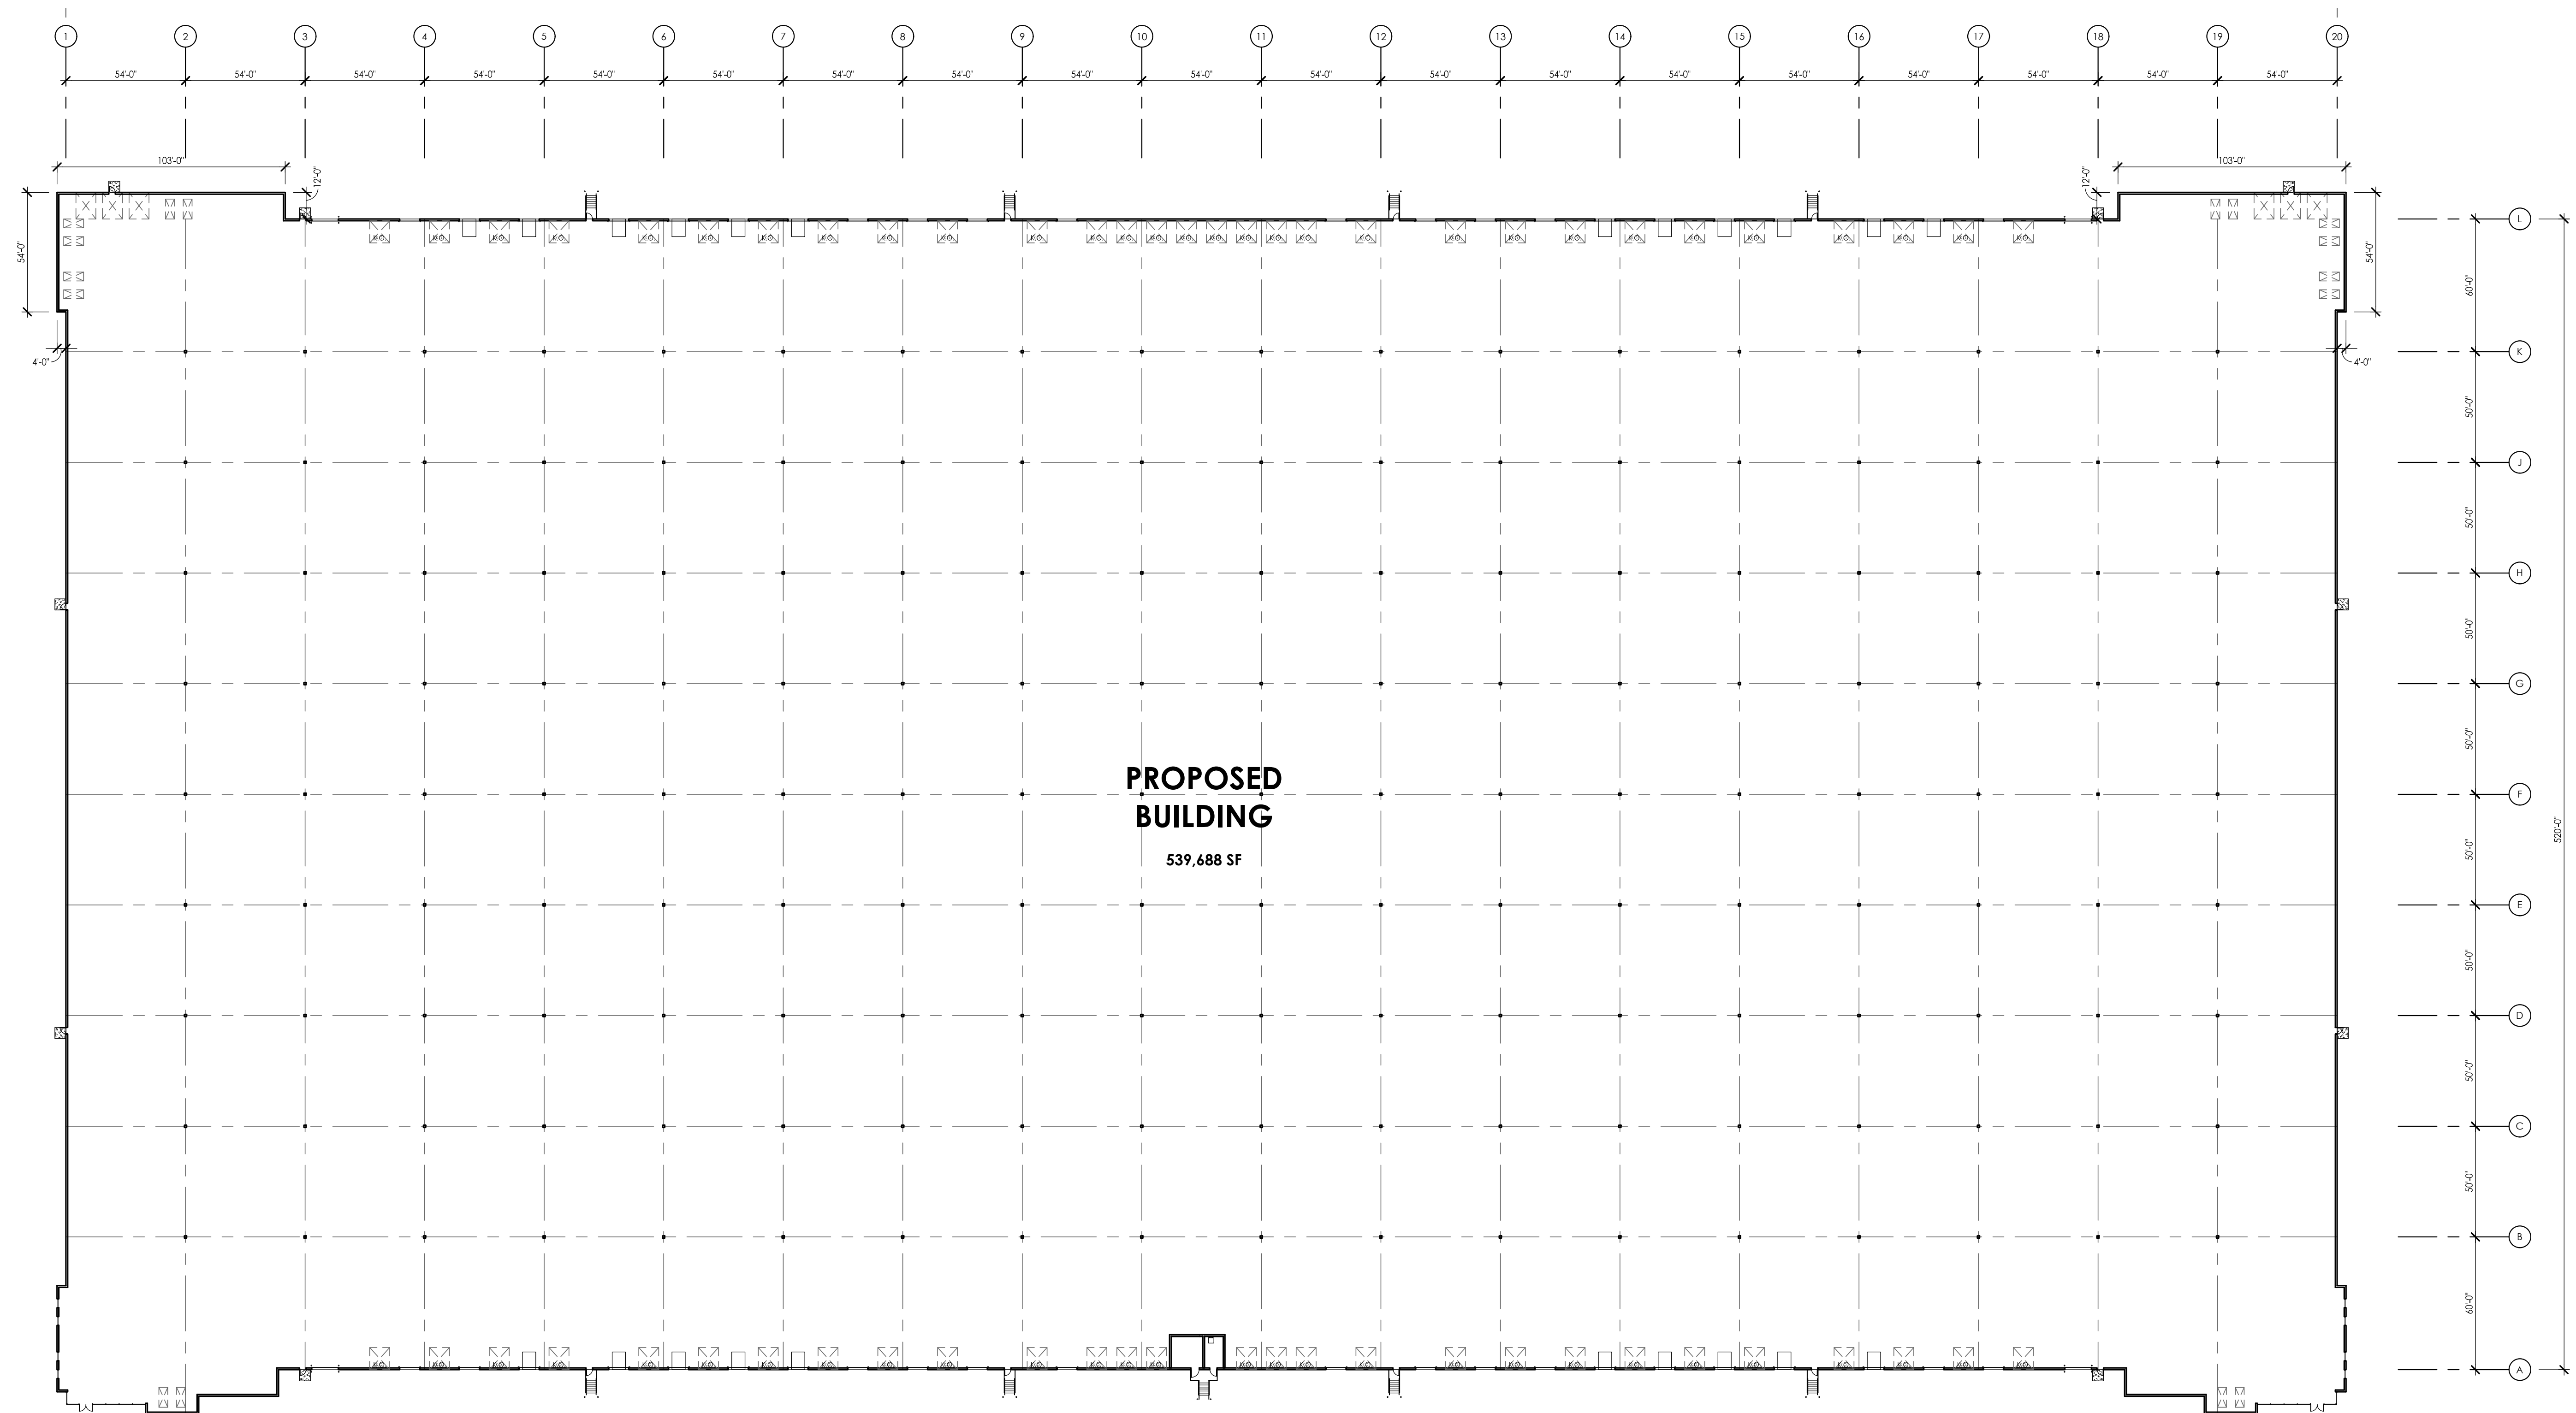

OVERALL FLOOR PLAN (ALT)
1" = 40'-0"



Franklin Industrial

MITSUBISHI PARKWAY & JIM BLACK ROAD (C. R. N. 500 E.) - FRANKLIN, INDIANA

03 SEPTEMBER 2021

ARCHITECTURE®

7222 North Shadeland Avenue, #200
Indianapolis, Indiana 46250
317.806.1040
FAX 317.806.1061

© 2021 JRA ARCHITECTURE #21648-Y