




SITE DATA	
TOTAL AREA:	±31.5 AC
TOTAL UNITS:	156
DENSITY:	±5.0 DU/AC
POND AREA:	±1.6 AC
COMPENSATORY STORAGE:	±1.2 AC
GUEST PARKING:	34
TOTAL OPEN SPACE:	±14.6 AC (46%)

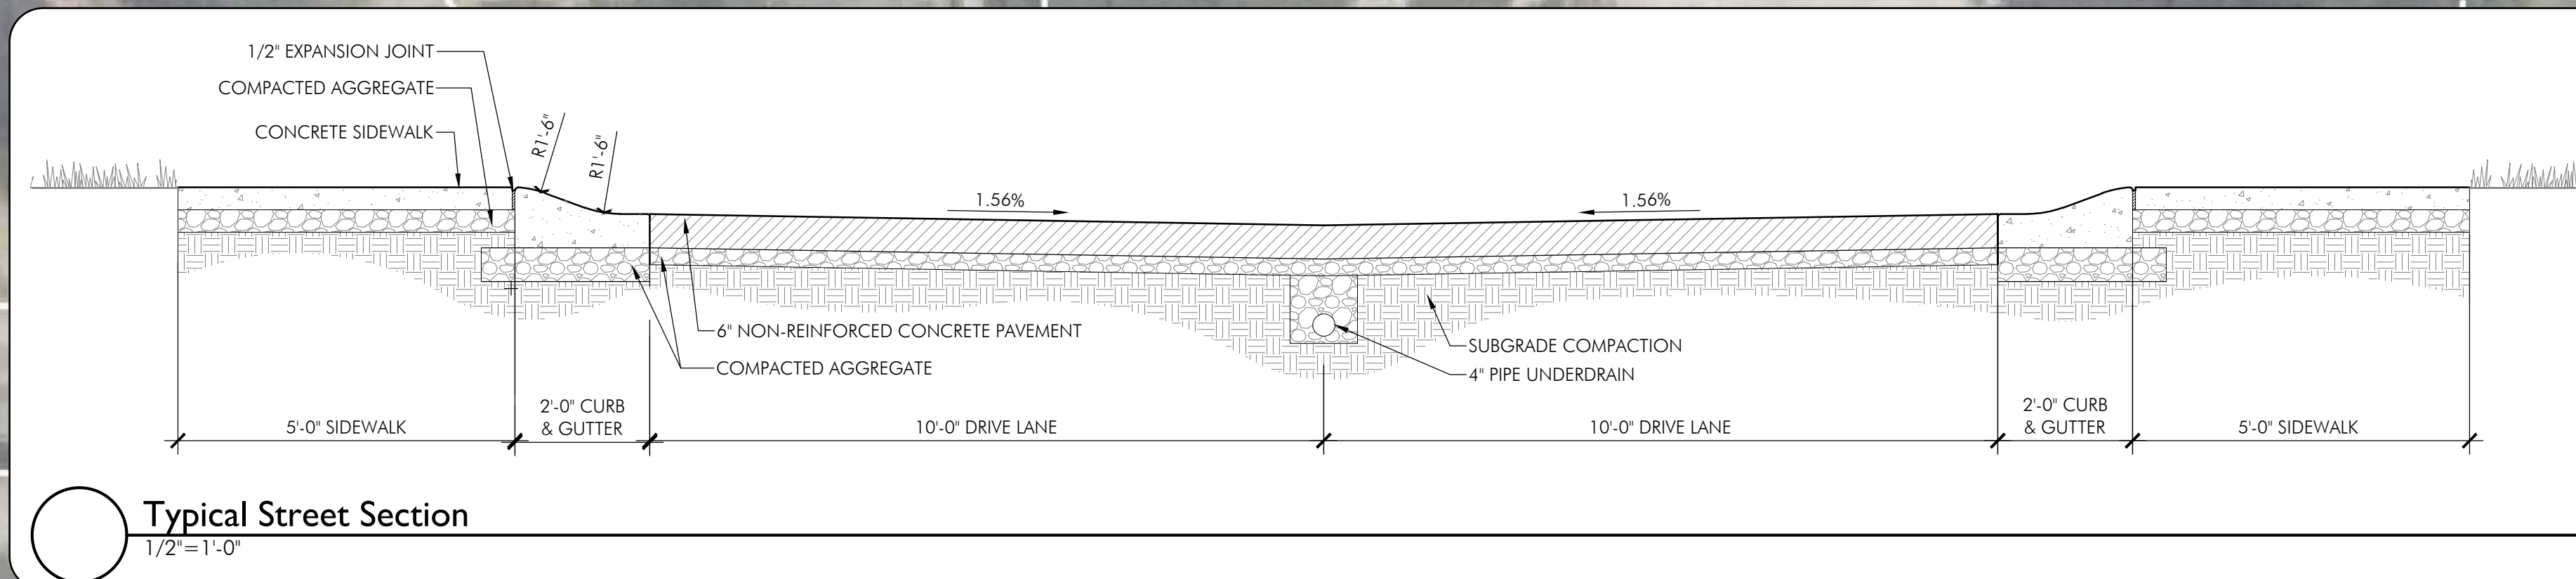