


2  
A201  
NORTH  
ELEVATION  
SCALE: 3/32" = 1'-0"

#### FINISH LEGEND:

- M1 METAL PANEL - CUSTOM COLOR - YELLOW
  - M2 METAL PANEL - CUSTOM COLOR - BLUE
  - M3 METAL PANEL - CLEAR ANODIZED
  - M4 METAL PANEL - DARK BRONZE
  - M6 METAL PANEL - DARK BRONZE - BERRIDGE FW-12, SMOOTH (NO GROOVES)
  - BR1 FIELD BRICK - BR-1 - BELDEN BRICK - #661, FINISH: SMOOTH A 07-47
  - BR2 ACCENT BRICK - BR-2 - BELDEN BRICK - GRAYSTONE FINISH: VELOUR A 05-09
  - CMU CMU WAINSCOT - CMU1 - BURNISHED BLOCK, GRAND BLANC CEMENT - BOARDMAN, OR READING ROCK, MIDNIGHT SKY - GROUP B. REFER TO SPECIFICATIONS
  - EIFS EIFS - LIMESTONE FINISH - CUSTOM COLOR TO MATCH FIELD BRICK
- NOTE: INDICATED AREAS ARE CONSISTANT ON ALL ELEVATIONS.

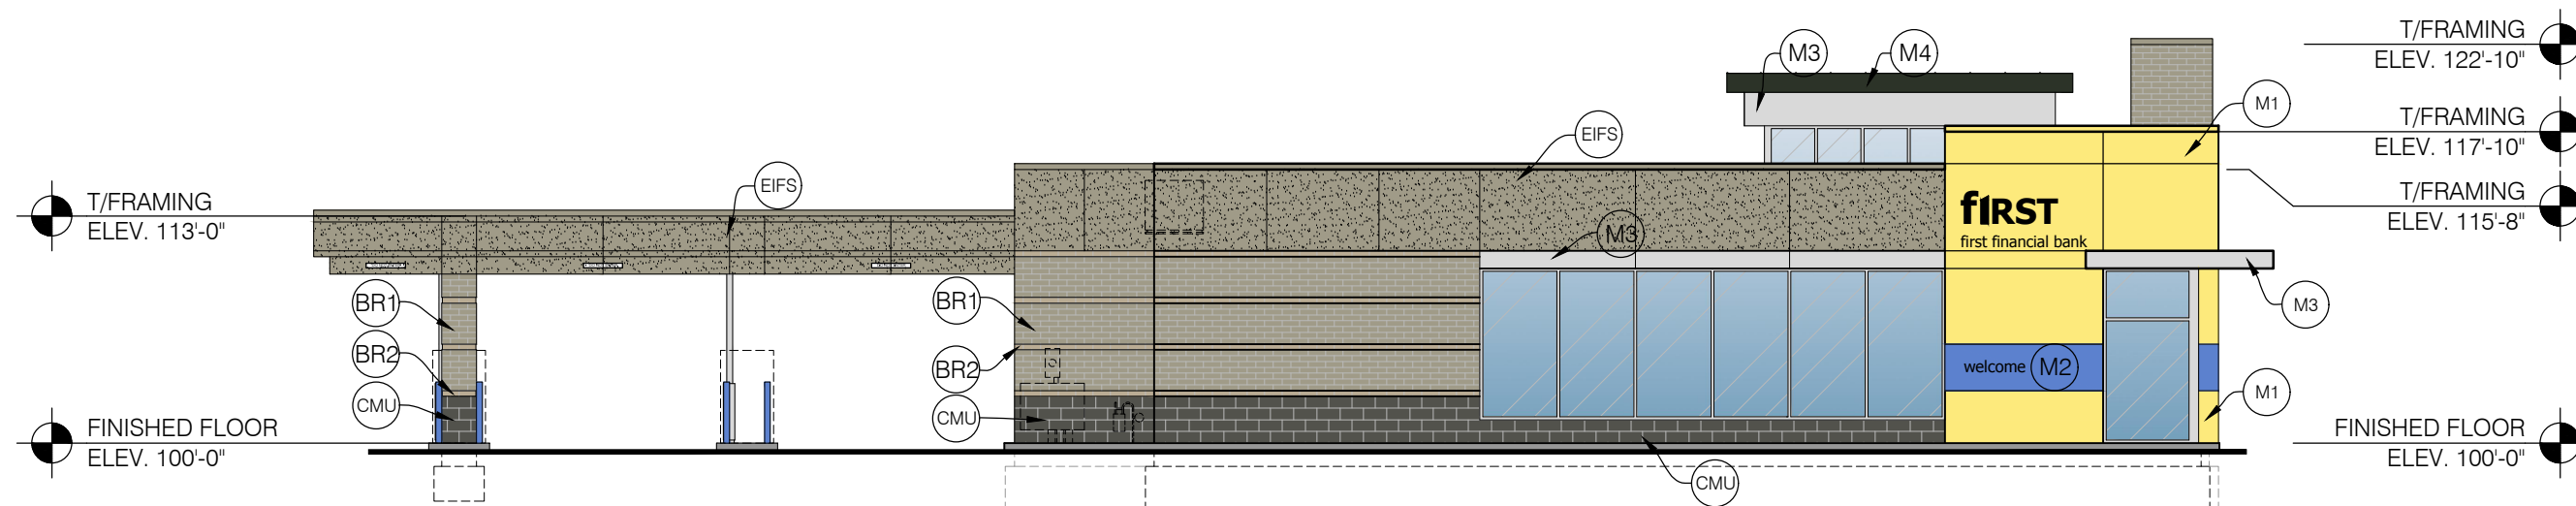

1  
A201  
SOUTH  
ELEVATION  
SCALE: 3/32" = 1'-0"

**first**  
first financial bank

## FRANKLIN SALES CENTER

MORTON STREET & BRANIGIN ROAD FRANKLIN, INDIANA

FILE LOCATION : C:\Users\mkolenz\Desktop\16-2075\_Franklin\ PLOT DATE: Feb 14, 2017 2:36PM

FILENAME: 16-2075\_Elevations\_2017 02-09-Proto.dwg


ISSUE DATE: 02/10/17

K4 ARCHITECTURE, LLC  
555 Gest Street  
Cincinnati, Ohio 45203  
Tel: (513) 455-5005  
Fax: (513) 455-5008




THIS DOCUMENT, AND THE IDEAS AND DESIGNS INCORPORATED HEREIN, IS THE PROPERTY OF K4 ARCHITECTURE, LLC AND IS NOT TO BE USED IN WHOLE OR IN PART FOR ANY OTHER PROJECT WITHOUT THE WRITTEN AUTHORIZATION OF K4 ARCHITECTURE, LLC. COPYRIGHT 2017. K4 ARCHITECTURE, LLC. ALL RIGHTS RESERVED.


- FINISH LEGEND:
- M1 METAL PANEL - CUSTOM COLOR - YELLOW
  - M2 METAL PANEL - CUSTOM COLOR - BLUE
  - M3 METAL PANEL - CLEAR ANODIZED
  - M4 METAL PANEL - DARK BRONZE
  - M6 METAL PANEL - DARK BRONZE - BERRIDGE FW-12, SMOOTH (NO GROOVES)
  - BR1 FIELD BRICK - BR-1 - BELDEN BRICK - #661, FINISH: SMOOTH A 07-47
  - BR2 ACCENT BRICK - BR-2 - BELDEN BRICK - GRAYSTONE FINISH: VELOUR A 05-09
  - CMU CMU WAINSCOT - CMU1 - BURNISHED BLOCK, GRAND BLANC CEMENT - BOARDMAN, OR READING ROCK, MIDNIGHT SKY - GROUP B. REFER TO SPECIFICATIONS
  - EIFS EIFS - LIMESTONE FINISH - CUSTOM COLOR TO MATCH FIELD BRICK
- NOTE: INDICATED AREAS ARE CONSISTANT ON ALL ELEVATIONS.

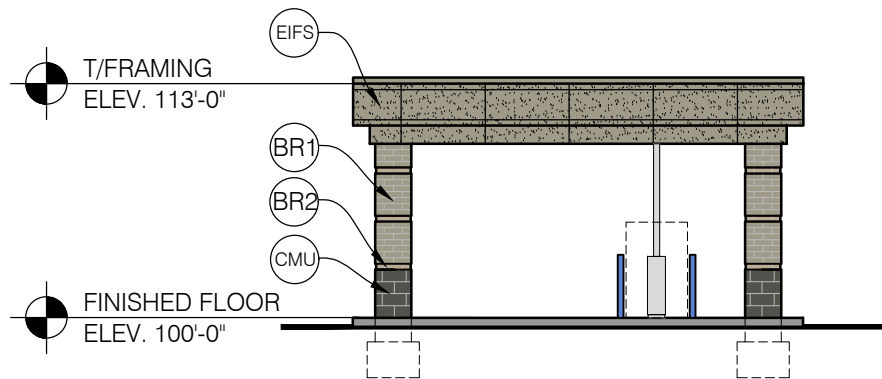

3  
A202  
WEST - DRIVE-THRU  
ELEVATION  
SCALE: 3/32"=1'-0"

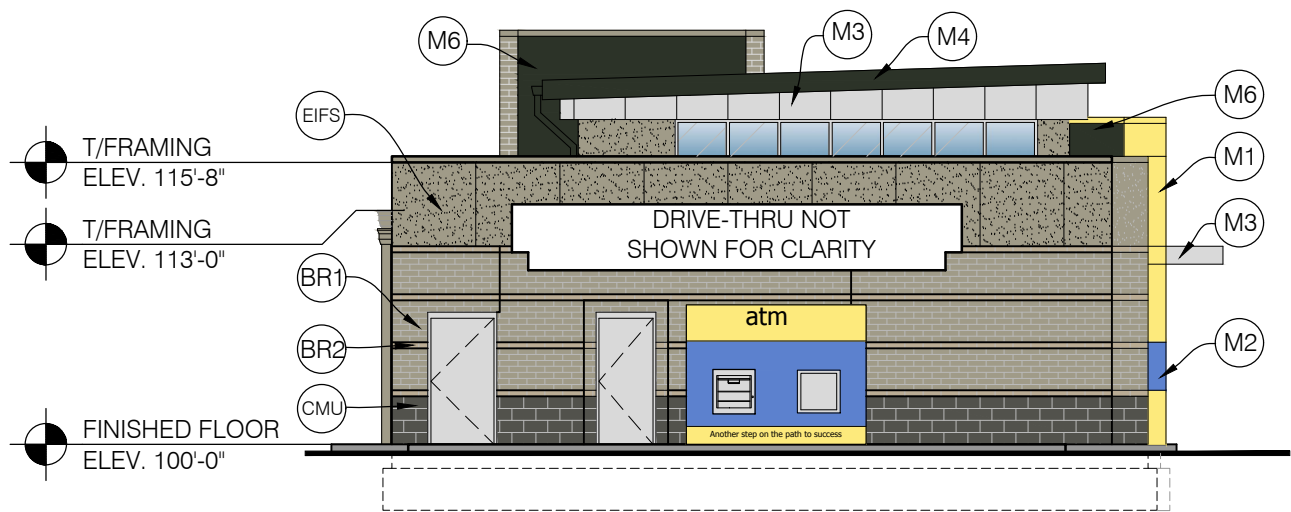

2  
A202  
WEST  
ELEVATION  
SCALE: 3/32"=1'-0"

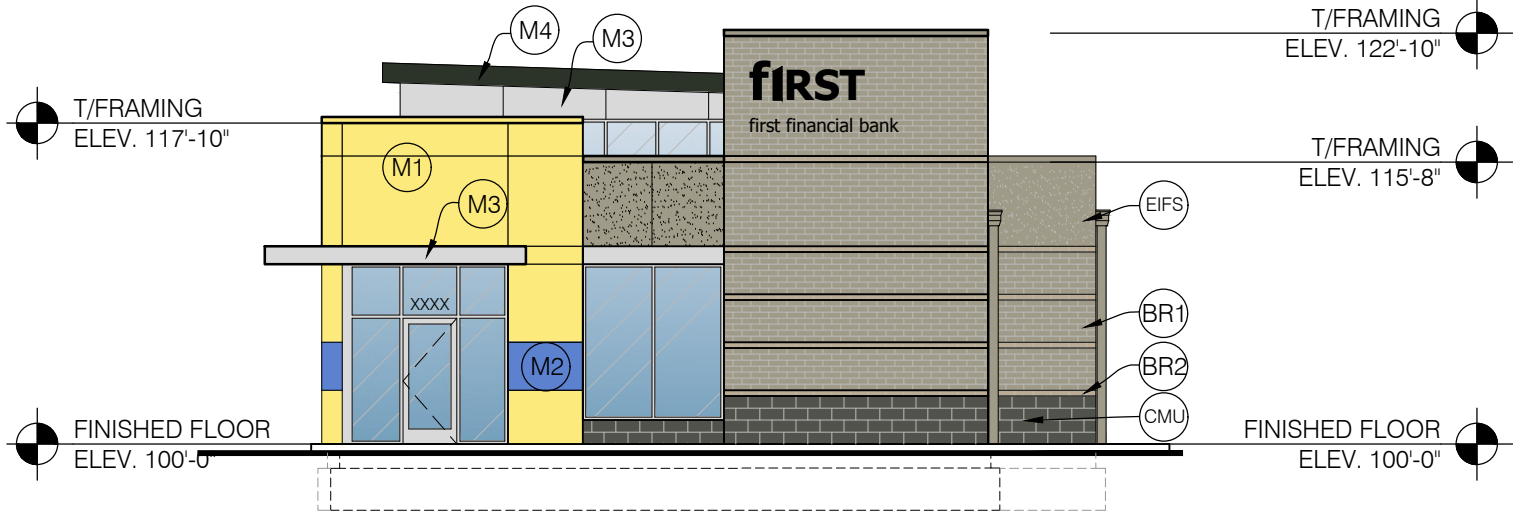

1  
A202  
EAST  
ELEVATION  
SCALE: 3/32"=1'-0"

**first**  
first financial bank

**FRANKLIN SALES CENTER**

FILE LOCATION : C:\Users\mkolenz\Desktop\16-2075\_Franklin\ PLOT DATE: Feb 14, 2017 2:37PM  
FILENAME: 16-2075\_Elevations\_2017 02-09-Proto.dwg  
ISSUE DATE: 02/10/17

MORTON STREET & BRANIGIN ROAD FRANKLIN, INDIANA

K4 ARCHITECTURE, LLC  
555 Gest Street  
Cincinnati, Ohio 45203  
Tel: (513) 455-5005  
Fax: (513) 455-5008

