


SCALE: 1" = 40'

PROPOSED
SIGN

-SIGN LOCATION EXHIBIT-
FRANKLIN GATEWAY DEVELOPMENT
STATE ROAD 44 AND PARIS DRIVE
FRANKLIN, INDIANA

INTERSTATE 65

PROJECT PHASING
THE PROJECT SHALL BE COMPLETED
ALLOWING FOR EACH LOT TO BE A PHASE.
THIS PROJECT COULD BE BROKEN INTO A
TOTAL OF EIGHT PHASES.

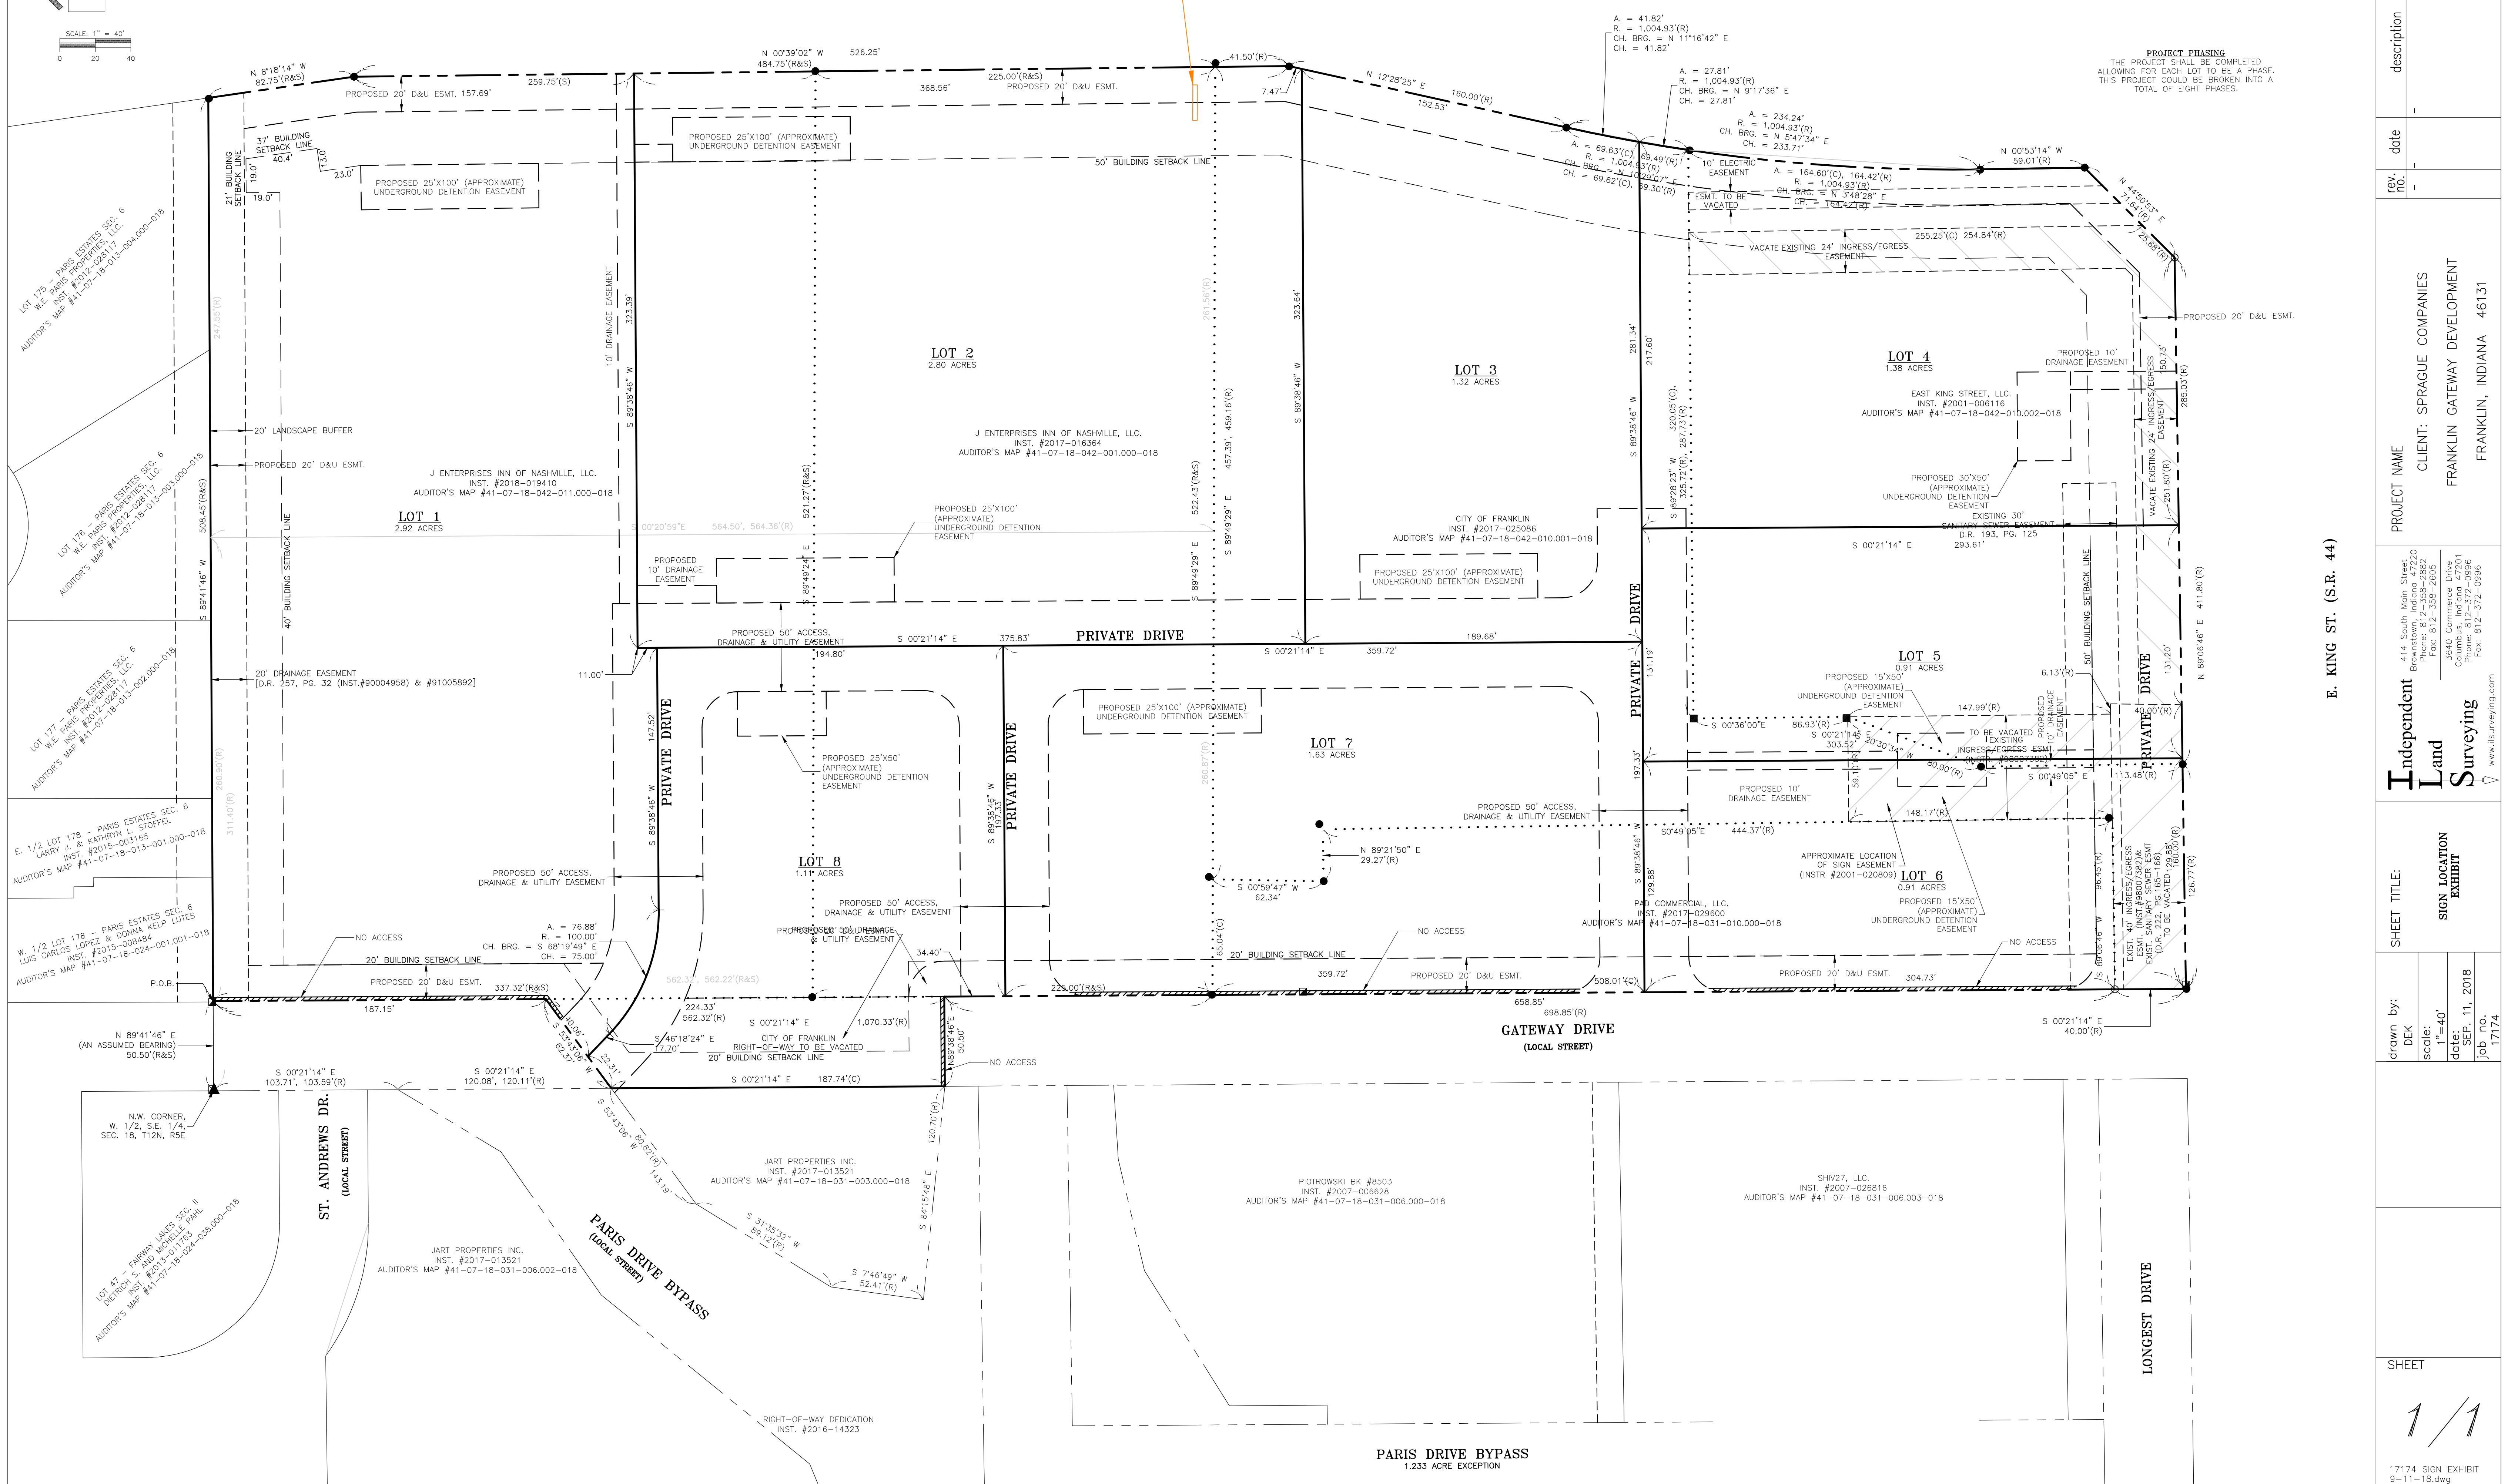

E. KING ST. (S.R. 44)

SHEET		drawn by:	DEK	scale:	date:	job no.	17174
1 / 1		17174 SIGN EXHIBIT 9-11-18.dwg					
SHEET TITLE:		SIGN LOCATION EXHIBIT					
PROJECT NAME		CLIENT: SPRAGUE COMPANIES FRANKLIN GATEWAY DEVELOPMENT FRANKLIN, INDIANA 46131					
rev. no.	date	description					
1		by					

Independent
Land
Surveying
www.isurveying.com

414 South Main Street
Franklin, Indiana 46131
Phone: 812-358-2882
Fax: 812-358-2605
3640 Commerce Drive
Columbus, Indiana 47201
Phone: 812-372-0986
Fax: 812-372-0986