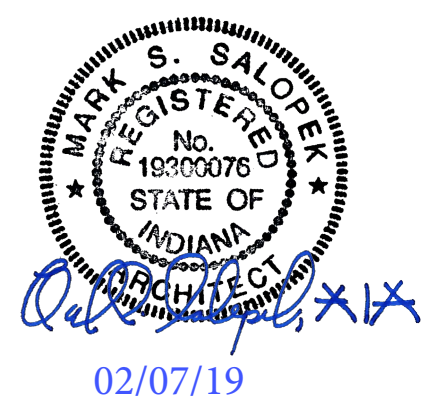


"This submittal is for permitting purposes only and is preliminary in nature. As such, any other use or reliance is strictly prohibited."

[illegible]

CONTRACT DATE: 11.13.18

BUILDING GROUP: T40M-O

FLOOR PLAN: ME - T40

REVISION DATE:

SITE NUMBER: 313327/449274

STORE NUMBER: 2018088.55

TACO BELL

200 PARIS DRIVE
FRANKLIN, IN 29730





T40

SEATING AND EQUIPMENT PLAN

A2.0

PLOT DATE: 12/6/2018 12:24:52 PM

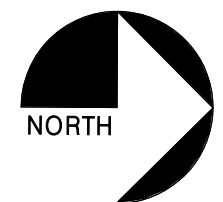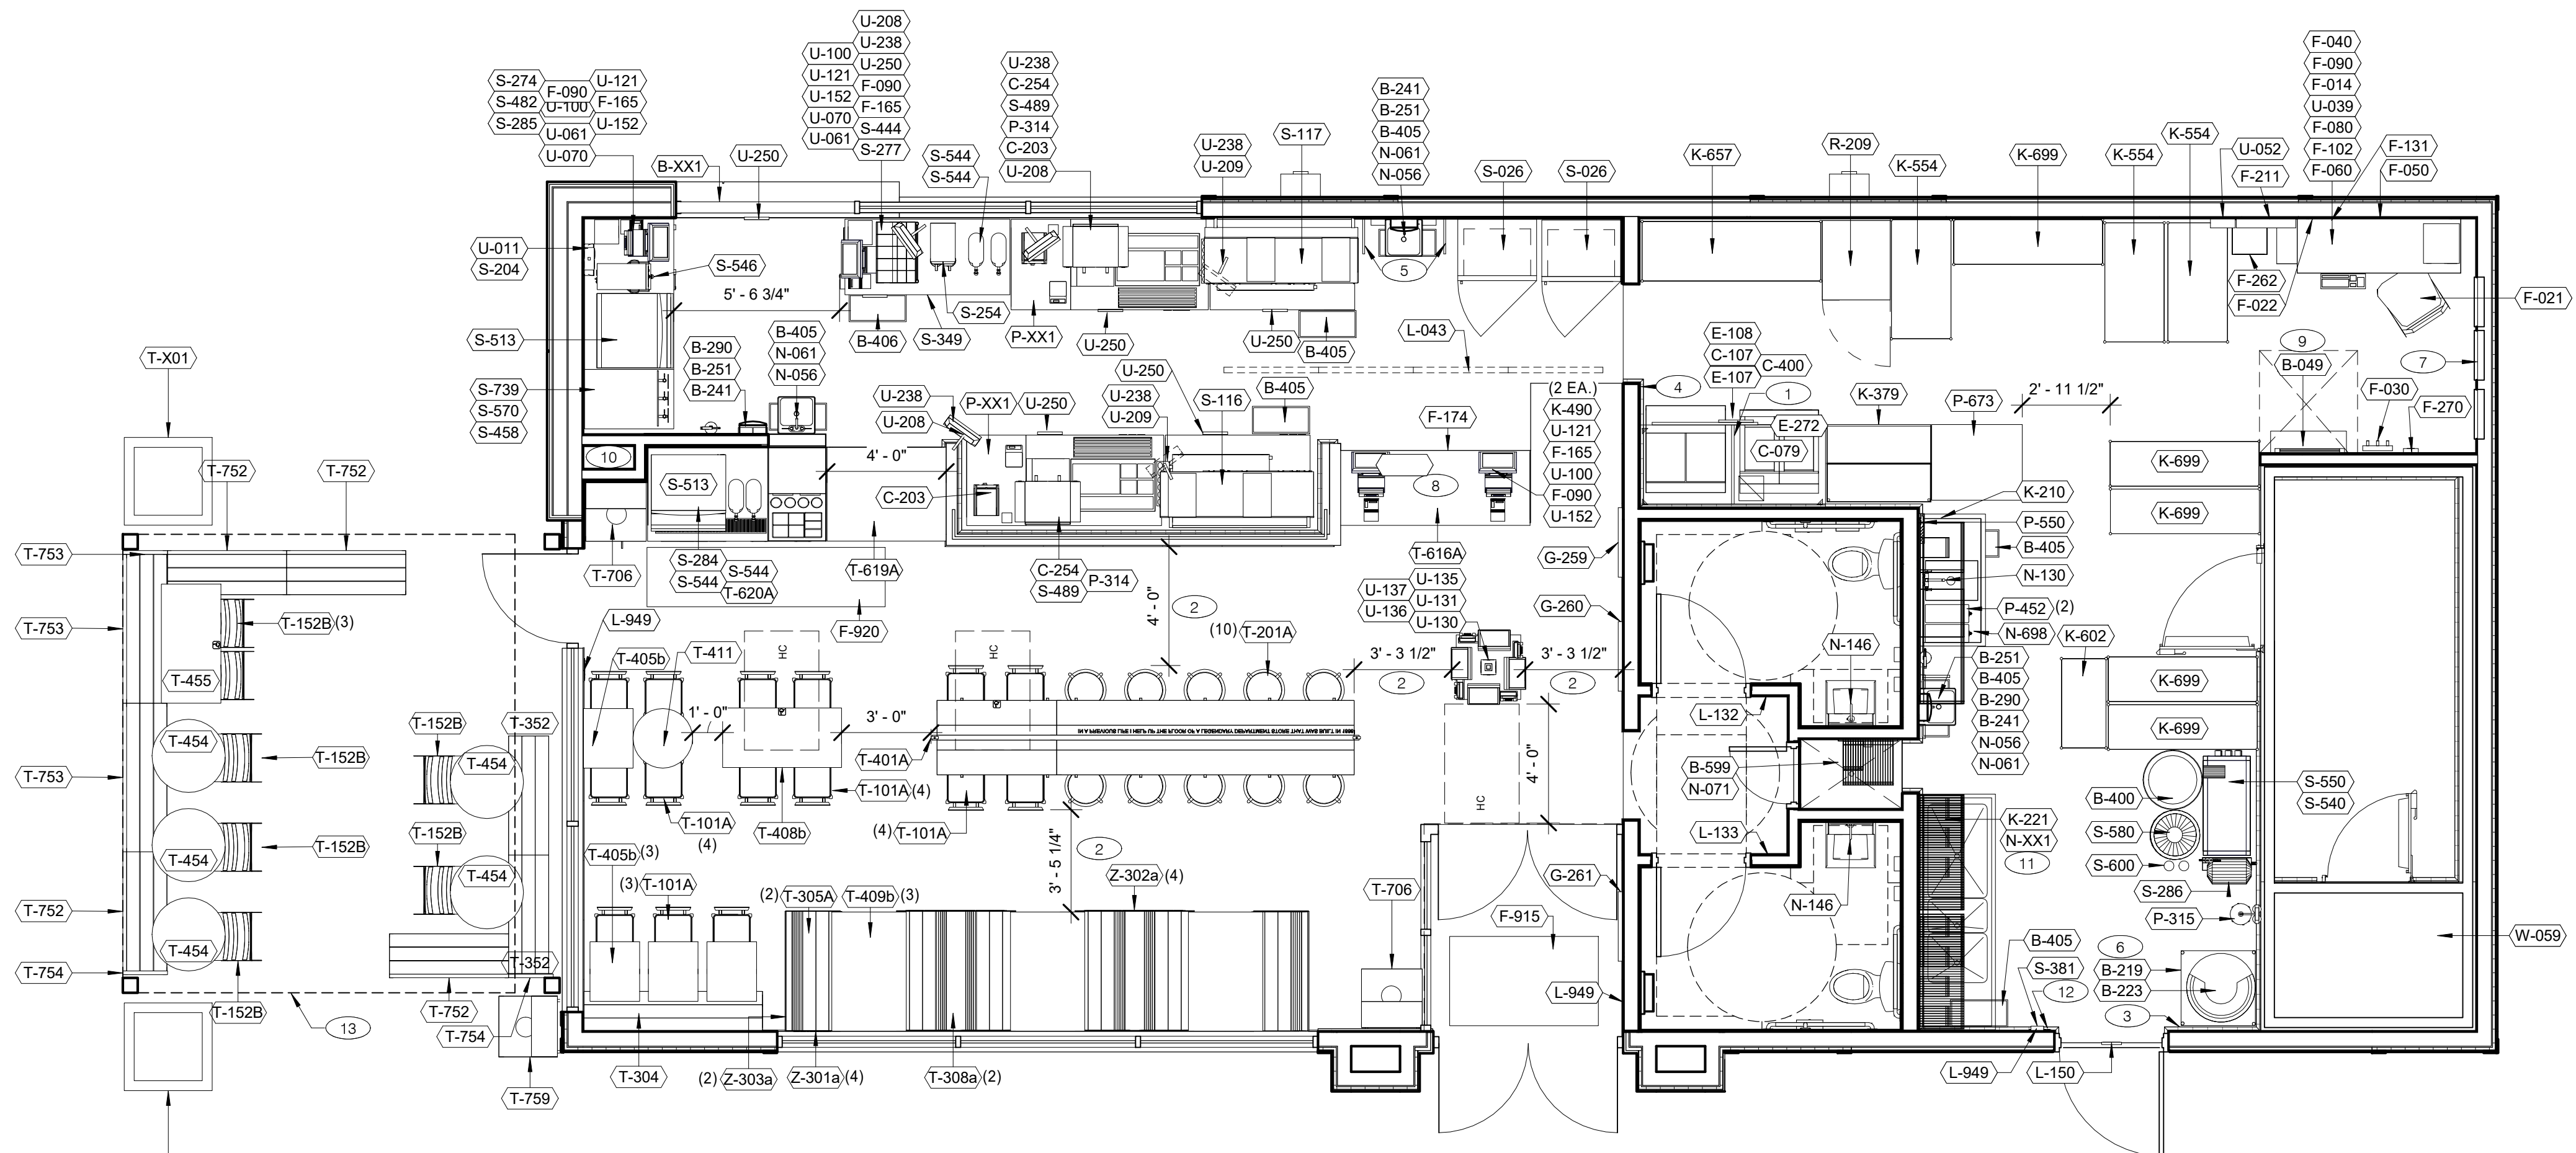

SEATING AND EQUIPMENT PLAN $1/4" = 1'-0"$

$$1/4'' = 1'-0''$$

A

SYMBOL			COUNT	DESCRIPTION	SYMBOL		DESCRIPTION	NOTE	
T-101A	15	CHAIR - WOOD SEAT/ METAL BACK			G-259	SAUCE CUP BELL PATTERN			
T-201A	10	29" BARREL BARSTOOL			G-261	SAUCE CUP BELL PATTERN			
T-304	1	6' BENCH			G-260	SAUCE CUP BELL PATTERN			
T-305A	2	BANQUETTE SEATS							
T-308a	2	48" DOUBLE BOOTH - WOOD SEAT / WOOD BACK							
T-401A	1	14" HUB TABLE ADA - RECLAIMED WOOD							
T-405b	4	24" X 20" TABLE TOP AND CROSS BASE							
T-408b	1	24" X 48" TABLE TOP AND BASE - ADA							
T-409b	3	30" X 48" TABLE TOP AND BASE							
T-411	1	24" DIA TABLE TOP AND CROSS BASE							
T-616A	1	POS COUNTER BY IDX							
T-619A	1	HAND-OFF PLAN 48"							
T-620A	1	SAUCE AND SODA COUNTER							
T-706	2	SINGLE TRASH RECEPTACLE							
Z-301a	4	SINGLE REVERSIBLE BOOTH END PANEL							
Z-302a	4	DOUBLE REVERSIBLE BOOTH END PANEL							
Z-303a	2	BACK PANEL							
T-152B	7	VEKINAS SIDE CHAIR BY KIAN							
T-352	2	6' BENCH							
T-454	5	INTERLACE DINING TABLE BY KIAN							
T-455	1	EXTERIOR TUCCI UMBRELLA 10X10							
T-752	4	48" FENCH							
T-753	2	60" FENCH							
T-754	3	16" RAILING							
T-759	1	SINGLE TRASH RECEPTACLE							
T-X01	2	PLANTER							
FURNITURE AND SEATING SCHEDULE				E	ARTWORK SCHEDULE				D

<u>SQUARE FOOTAGES:</u> FOH 784 SF BOH 909 SF <hr/> TOTAL 1,693 SF		<u>SEATING:</u> INTERIOR 40 *EXTERIOR 14 <hr/> *TOTAL 54 * SEATING COUNTS MAY VARY DEPENDING ON THE PATIO OPTION SELECTED.	
<u>SHELVING QUANTITIES</u>			
<u>STORAGE TYPE</u>	<u>REQUIRED</u>	<u>PROVIDED</u>	
DRY	46 LF	46 LF	
COLD	25 LF	25 LF	
FROZEN	10 LF	10 LF	

- 1 HOOD FIRE SUPPRESSION SYSTEM (ANSUL R-102 OR EQUAL)
- 2 MAINTAIN 36" MIN CLEAR AISLE EGRESS PATHS TO EXIT DOORS
- 3 BACKFLOW PREVENTER, SEE PLUMBING DRAWINGS.
- 4 ALERT LIGHT BOX FOR 3-COMP POWER SOAK
- 5 SPLASH GAURD.
- 6 6" HIGH WATER HEATER PLATFORM
- 7 ELECTRIC PANELS
- 8 SAFE
- 9 ROOF LADDER
- 10 6" PVC IN CHASE AND THRU CEILING FOR SYRUP LINES
- 11 POWER SOAK SINK SHOWN ON PLANS IS STILL IN TESTING PHASE AND IS FOR DISPLAY PURPOSES ONLY. REFER TO TACOBELLPLANS.COM FOR INFORMATION ON LAYOUT AND SPECIFICATIONS OF STANDARD POWER SOAK SINK. CONSULT WITH YOUR BRAND DESIGNER FOR ADDITIONAL INFORMATION
- 12 ANSUL PULL STATION.
- 13 PATIO CANOPY BY SIGNAGE VENDOR

SEATING PLAN KEYNOTES

N.T.S.

B