



CITY OF FRANKLIN

DEPARTMENT OF PLANNING & ECONOMIC DEVELOPMENT › DEPARTMENT OF ENGINEERING
70 E. MONROE STREET › FRANKLIN, INDIANA 46131 › 877.736.3631 › FAX 317.736.5310 › www.franklin-in.gov/planning

BZA Staff Report

To: Board of Zoning Appeals Members

From: Kevin Tolloty, Associate Planner

Date: August 29, 2012

Re: Case ZB 2012-11 (V)

REQUEST:

Case ZB 2012-11 (V)...Southwest corner of North Main Street and West Madison Street. A request for a variance from the City of Franklin Zoning Ordinance Article 7, Chapter 10 to allow 9' x 20' parking stalls in the Mixed Use: Downtown Center (MXD) and Downtown Overlay (DT-OL) zoning districts. The property is located at the southwest corner of North Main Street and West Madison Street.

PURPOSE OF STANDARD:

The "MXD," Mixed-Use: Downtown Center zoning district is intended to provide for the continued viability of the historic central business district. This district is also intended to accommodate and support the use of existing structures within the downtown. It is further intended to permit the continued, contextually appropriate development of the area through re-use and infill development.

The intent of the Downtown Overlay (DT-OL) is to establish an overlay district to address the unique characteristics of the properties in Franklin's Historic Downtown.

CONSIDERATIONS:

1. The petitioner is requesting a variance to allow parking stalls that are nine (9) feet in width and twenty (20) feet in length.
2. According to Article 7.10 of the Zoning Ordinance, parking spaces are required to be ten (10) feet in width and twenty (20) feet in length.
3. The requested 9' x 20' parking stalls are consistent with some of the existing parking lots in the downtown area.
4. This request is one of four variances related to the proposed downtown parking improvements and will otherwise bring the parking lot closer to compliance with the Zoning Ordinance with the addition of landscaping.
5. The 2002 Comprehensive Plan, Future Land Use Map, identifies this area as Downtown. "Future land use in the downtown area should support the function of the area as a unique focal point and gathering place for the Franklin community. Downtown Franklin should serve the City as a dynamic activity center that includes retailers, professional offices, residences, civic groups, government facilities, restaurants and bars, and service providers. Future land uses in the downtown should contribute to the establishment of an activity center with a mix of land uses which enhance the current community character that the downtown provides."

6. The definition of a practical difficulty, according to the 2004 City of Franklin Zoning Ordinance is: A difficulty with regard to one's ability to improve land stemming from regulations of this Ordinance. A practical difficulty is not a "hardship," rather it is a situation where the owner could comply with the regulations within the Zoning Ordinance, but would like a variance from the Developmental Standards to improve his/her site in practical manner. For instance, a person may request a variance from a side yard setback due to a large tree that is blocking the only location that would meet the Development Standards for a new garage location.
7. According to Article 2.5: A special exception or variance ceases to be authorized and is expired if the obtaining of an Improvement Location Permit, or the execution of the approval has not been completed within 1 year of the date the variance or special exception is granted. The variance or special exception shall also expire if the approved construction has not been completed and approved by the Planning Director as being consistent with all written commitments or conditions, the requirements of this Ordinance, and all applicable permits within 2 years of the date the approval is granted.

The surrounding zoning and land uses are as follows:

Surrounding Zoning:

North: MXD, Mixed Use: Downtown Center/DT-OL
South: MXD, Mixed Use: Downtown Center/DT-OL
East: MXD, Mixed Use: Downtown Center/DT-OL
West: MXD, Mixed Use: Downtown Center/DT-OL

Surrounding Land Use:

North: Doctor's Office
South: County North Annex
East: Artcraft/The Willard
West: Former City Hall

CRITERIA FOR DECISIONS:

(The petitioner will need to address the Criteria for Decisions in their presentation**)**

In taking action on all special exception and variance requests, the Board of Zoning Appeals shall use the following decision criteria, consistent with the requirements of the Indiana Code. The Board may grant a special exception and a variance from development standards and limitations of this Ordinance if, after a public hearing, it makes findings of facts in writing (consistent with IC 36-7-4-918.5) that:

DECISION CRITERIA

1. ***General Welfare: The approval (will or will not) be injurious to the public health, safety, morals, and general welfare of the community.***

Staff Finding:

The approval of the variance will not be injurious to the public health, safety, morals, or general welfare of the community. The overall effect will be an improvement over the existing parking lot.

2. ***Adjacent Property: The use and value of the area adjacent to the property included in the variance (will or will not) be affected in a substantially adverse manner.***

Staff Finding:

The use and value of adjacent properties will not be affected in an adverse manner as the property should improve the parking situation for surrounding businesses.

3. ***Practical Difficulty: The strict application of the terms of the ordinance (will or will not) result in a practical difficulty in the use of the property. This situation shall not be self-imposed, nor be based on a perceived reduction of, or restriction on, economic gain.***

Staff Finding:

The strict application of the ordinance will result in a practical difficulty as the size of the required parking stall would reduce the total number of parking spaces made available. The smaller stalls would in effect allow for increased landscaping in the parking lots, while not reducing the amount of parking available. In addition, the nine (9) foot wide parking stalls, while one (1) foot narrower than is permitted by the City of Franklin, is consistent with a number of other communities and should leave ample room for maneuverability.

Please Note: The City of Franklin Board of Zoning Appeals may impose reasonable conditions as part of its approval.

STAFF RECOMMENDATION

Based on the written findings above, staff recommends **approval** of this petition.


Site Photograph



ZB 2012-11
N. Main/W. Madison




1 inch = 100 feet

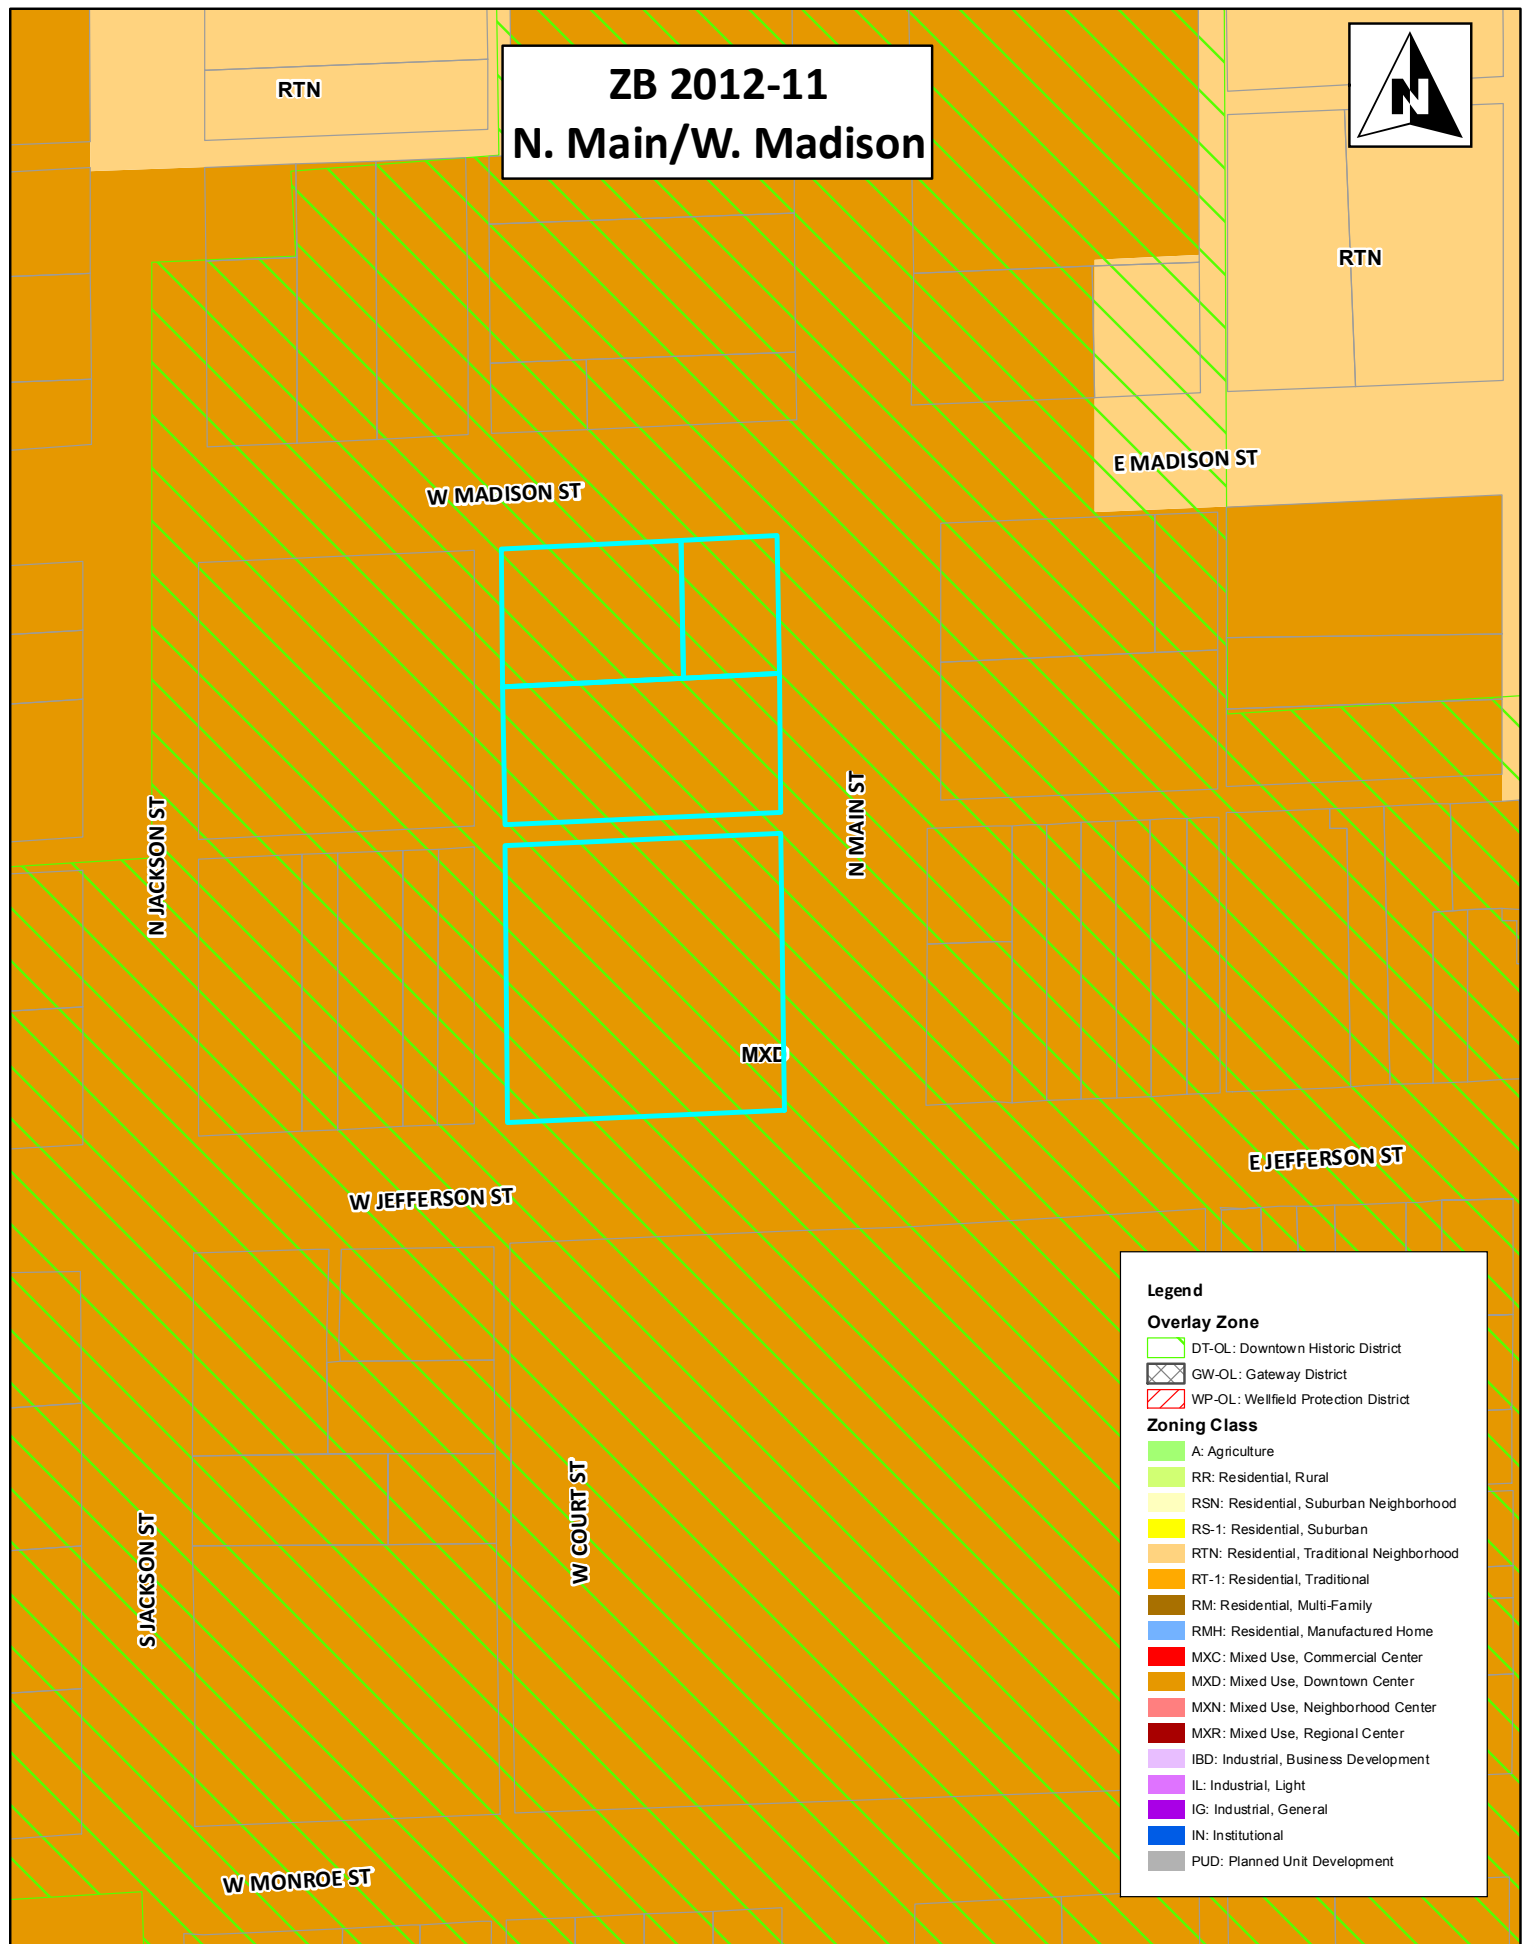

1 inch = 100 feet



Created: Franklin Planning Dept. - 8/12
K. Tolloty

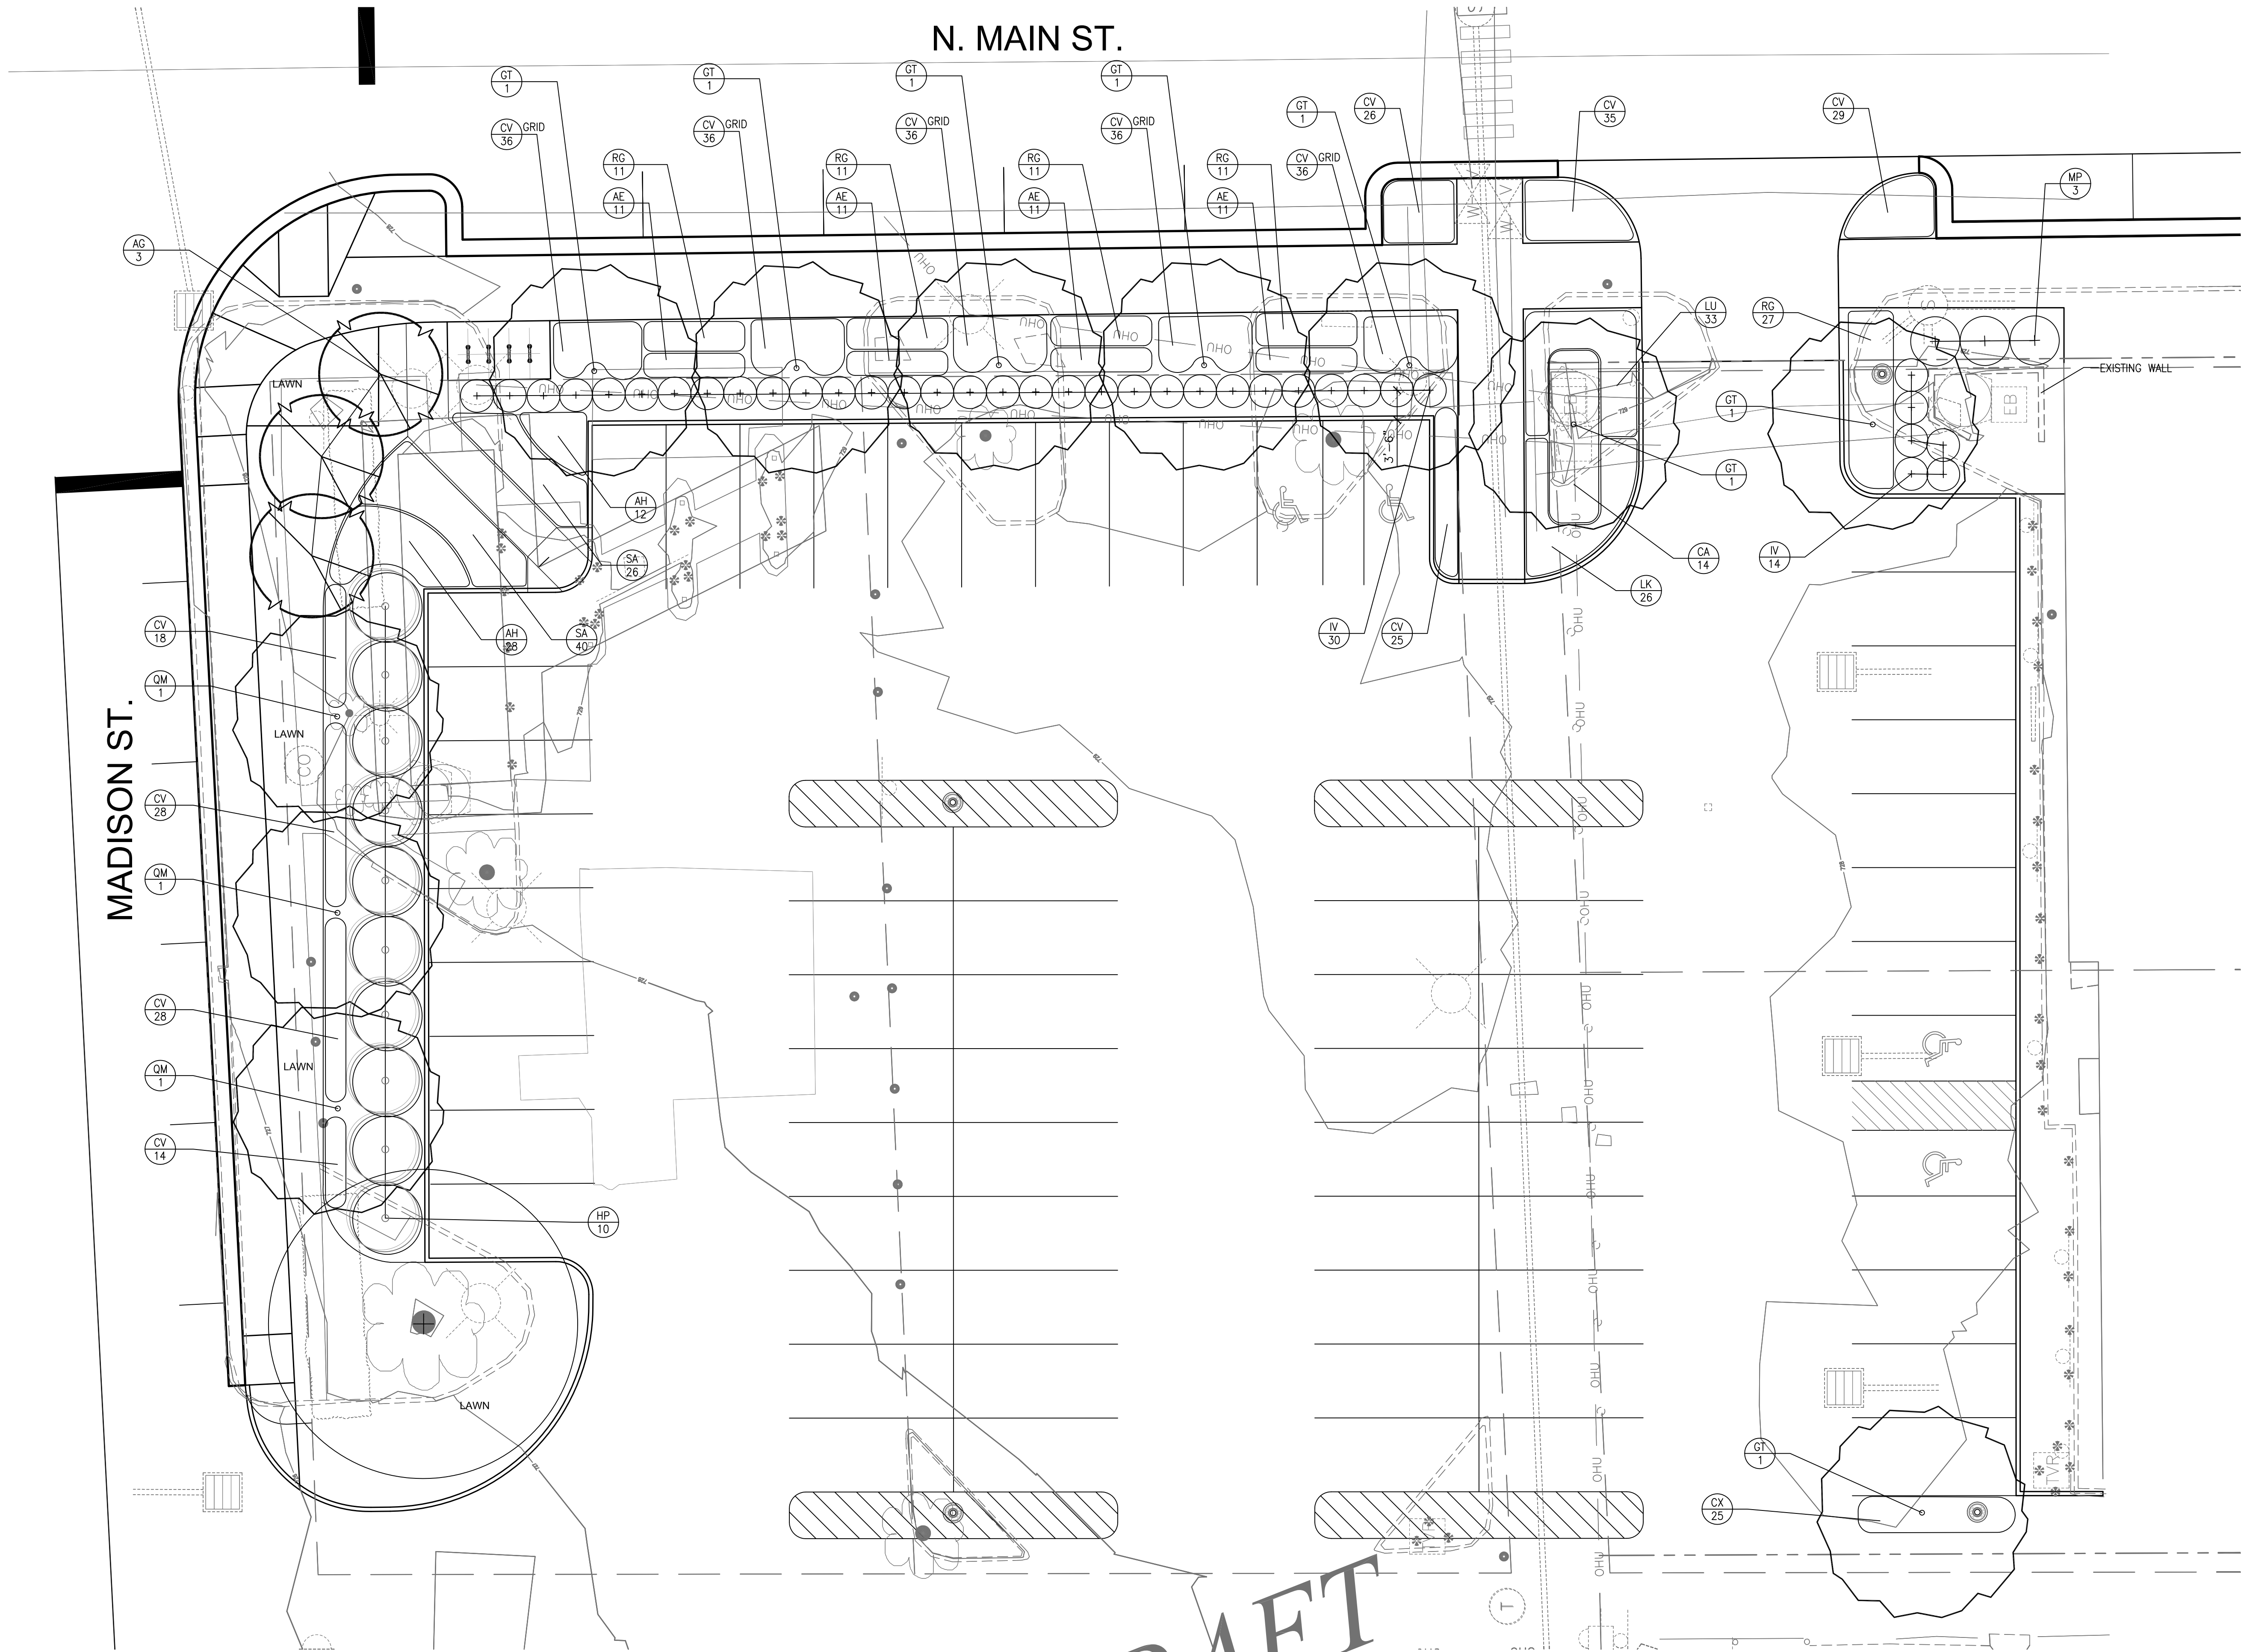

A
603

N. Main St. Parking Lot - Landscape Plan
Scale: 1"= 10'-0"

DRAFT

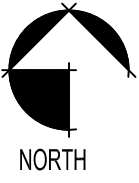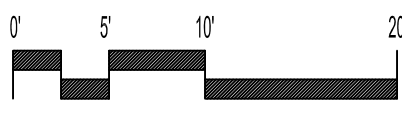

City of Franklin, Indiana - Downtown Parking
70 East Monroe Street
Franklin, Indiana
Landscape Plan

Designed By
Drawn By
Revisions

BMS
BMS/KMB
1


Project #
050612


Date
08.21.12

603

REMENSCHNEIDER ASSOCIATES, INC.
landscape architecture & planning
Sutzy Building / 212 W. 10th Street, Suite B455 / Indianapolis, IN 46202
phone: (317) 955-9960 fax: (317) 955-9961

Professional Seal

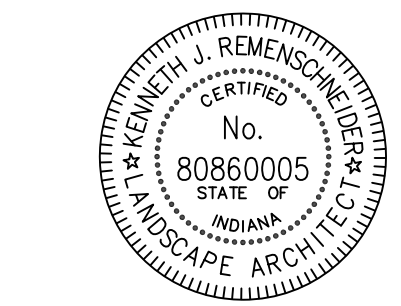

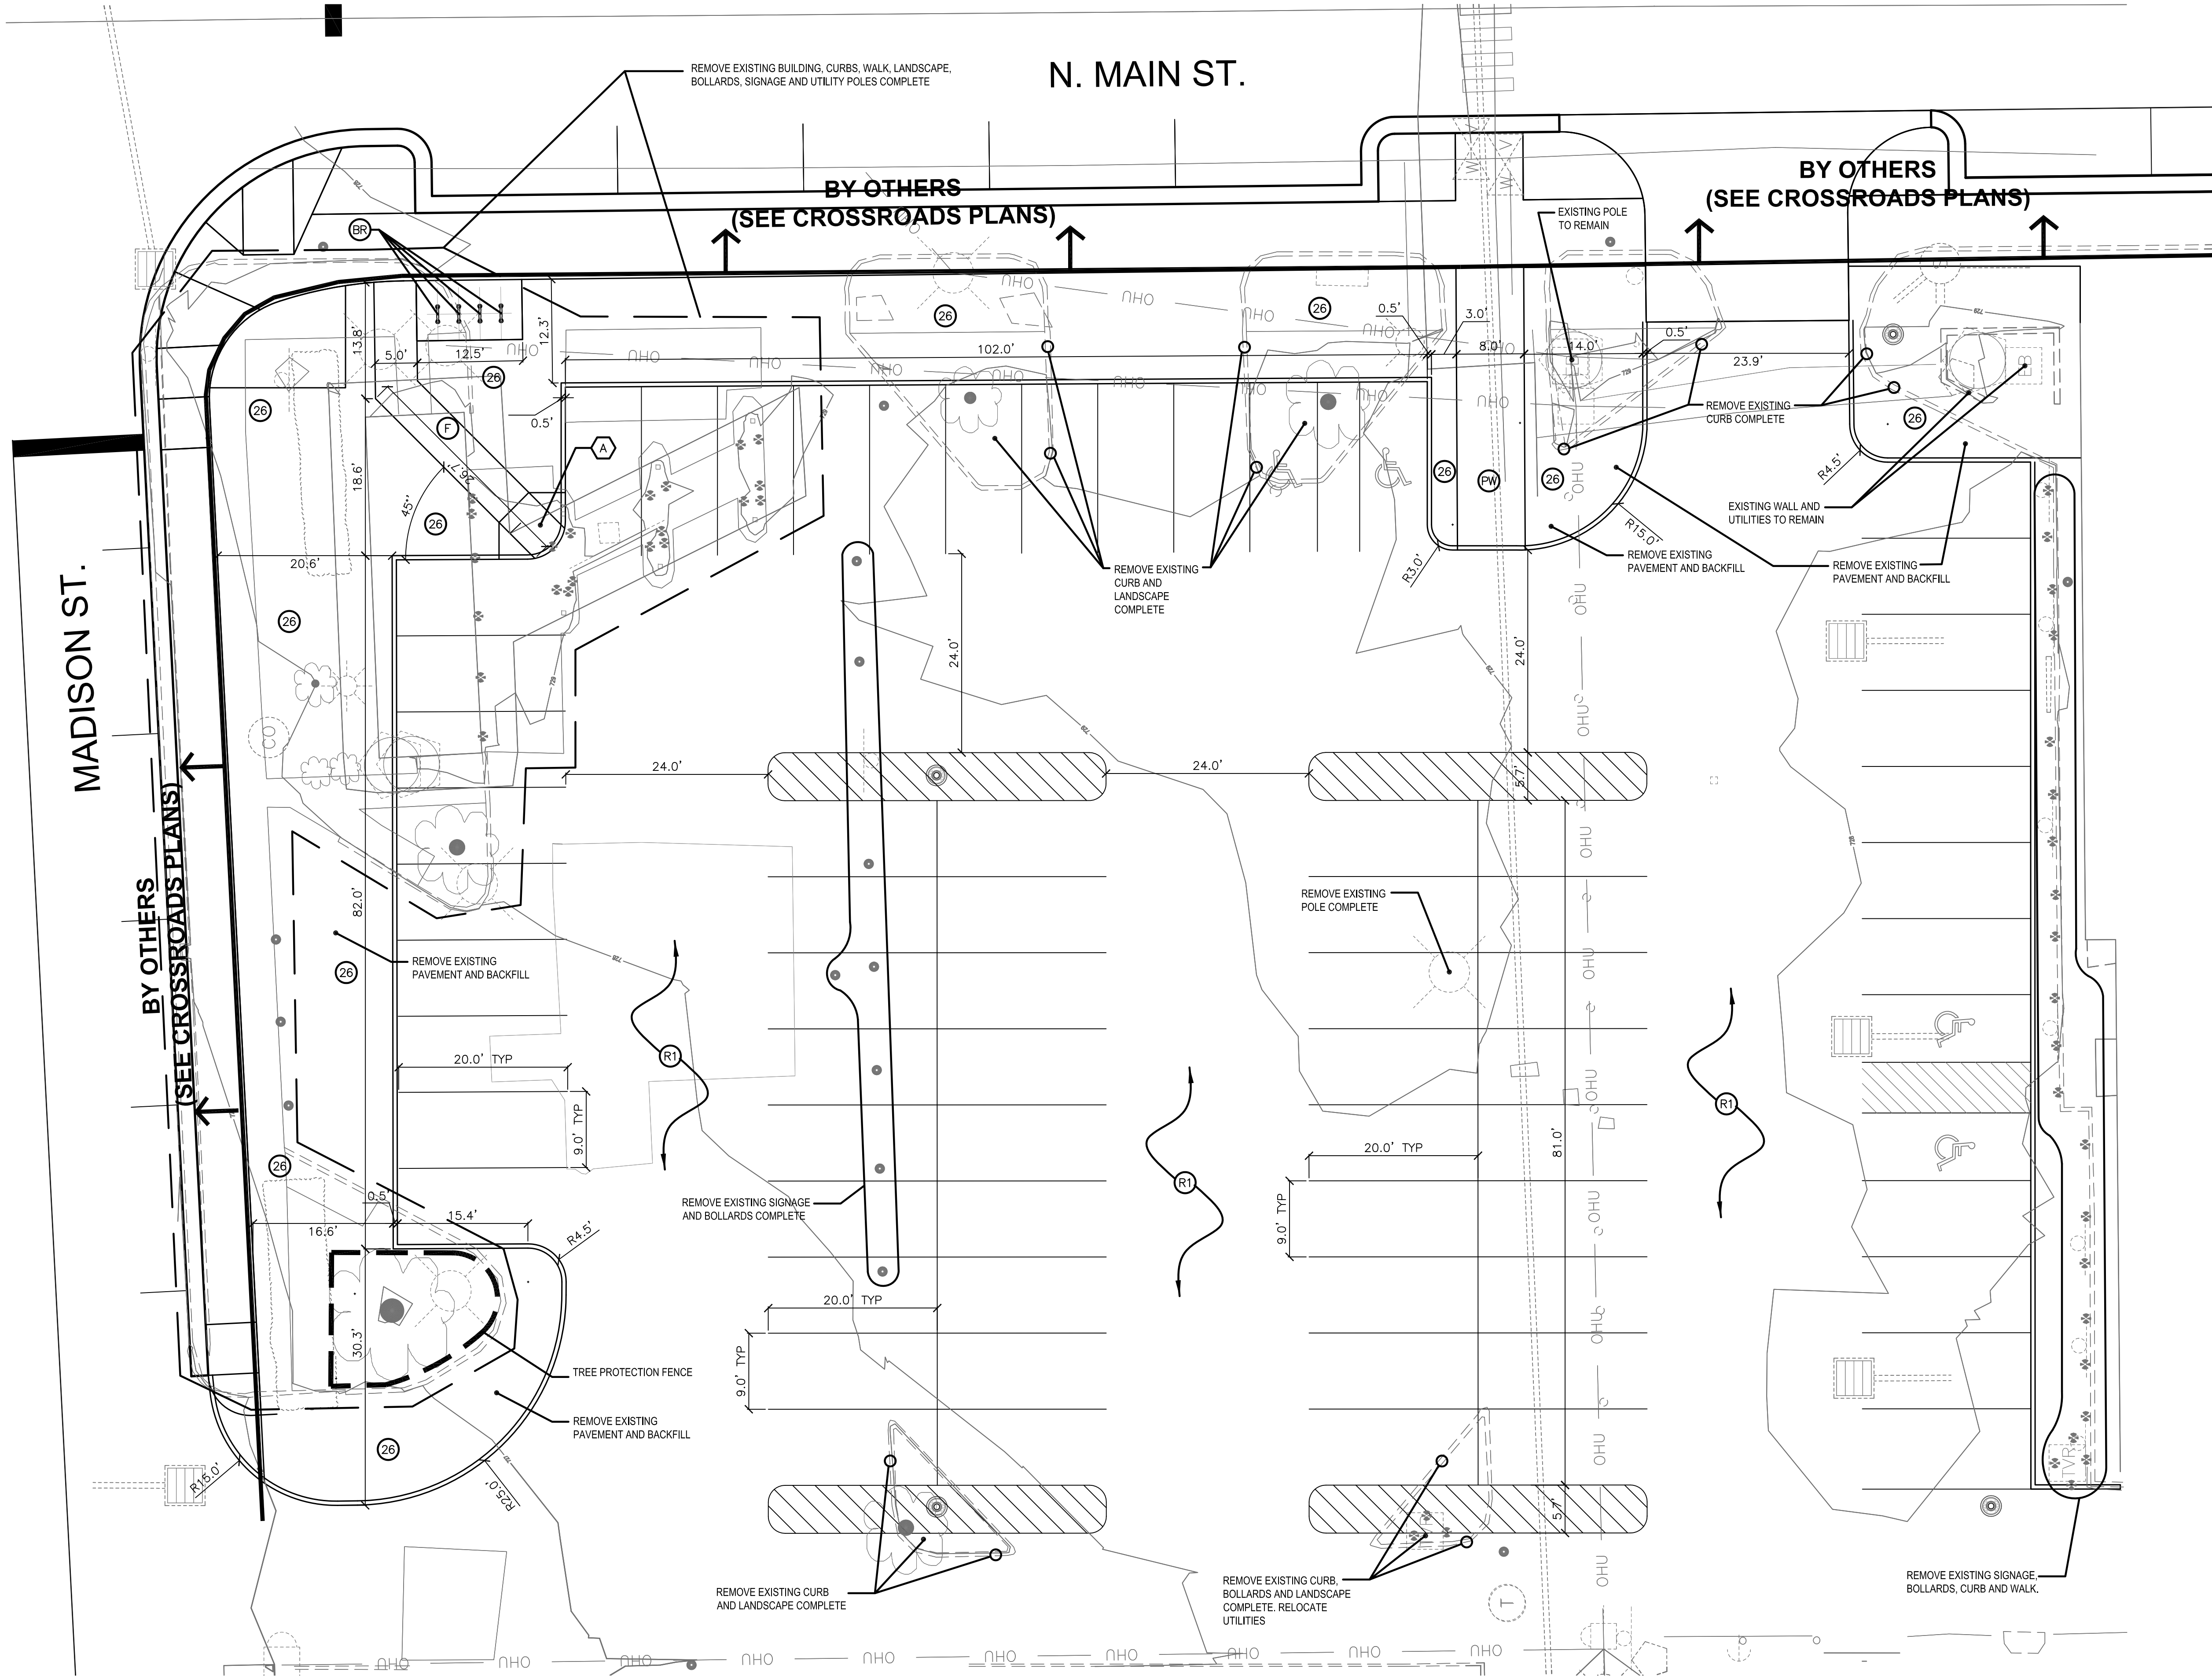

- LEGEND**
- PROPOSED**
- (B0) BOLLARD; SEE ELECTRICAL PLANS
 - (BR) BIKE RACK
 - (CK) CLOCK
 - (F) CONCRETE SIDEWALK; 4"
 - (F1) INTEGRAL CURB & WALK
 - (K) FULL DEPTH PAVEMENT (PAVER OPTION)
 - 3 1/8" PERMEABLE INTERLOCKING CONCRETE PAVERS ON
 - 2" NO. 8 STONE ON
 - 4" NO. 57 STONE ON
 - 10" NO. 2 STONE ON
 - SUBGRADE TREATMENT, TYPE I-B
 - OR -
 - FULL DEPTH PAVEMENT (ASPHALT OPTION)
 - 165 LB/SYD HMA SURFACE TYPE B ON
 - 275 LB/SYD HMA INTERMEDIATE TYPE B ON
 - 440 LB/SYD HMA BASE TYPE B ON
 - 9" COMPACTED AGGREGATE, NO. 53, BASE ON
 - SUBGRADE TREATMENT, TYPE I-B
 - (K1) FULL DEPTH PARKING LOT PAVEMENT (PAVER OPTION)
 - 3 1/8" PERMEABLE INTERLOCKING CONCRETE PAVERS ON
 - 2" NO. 8 STONE ON
 - 4" NO. 57 STONE ON
 - 10" NO. 2 STONE ON
 - GEOGRID TYPE 1 ON
 - COMPACTED SUBGRADE
 - OR -
 - FULL DEPTH PARKING LOT PAVEMENT (ASPHALT OPTION)
 - 165 LB/SYD HMA SURFACE TYPE B ON
 - 275 LB/SYD HMA INTERMEDIATE TYPE B ON
 - 440 LB/SYD HMA BASE TYPE B ON
 - 9" COMPACTED AGGREGATE, NO. 53, BASE ON
 - GEOGRID TYPE 1 ON
 - COMPACTED SUBGRADE
 - (K2) FULL DEPTH PARKING LOT PAVEMENT (JACKSON STREET LOT)
 - 165 LB/SYD HMA SURFACE TYPE B ON
 - 385 LB/SYD HMA INTERMEDIATE TYPE B ON
 - 8" COMPACTED AGGREGATE, NO. 53, BASE ON
 - GEOGRID TYPE 1 ON
 - COMPACTED SUBGRADE
 - (L) LIMESTONE RETAINING WALL
 - (LT) LIGHT
 - (P) FULL DEPTH ASPHALT PATCHING (STRUCTURE INSTALLATION)
 - 165 LB/SYD HMA SURFACE TYPE C ON
 - 275 LB/SYD HMA INTERMEDIATE TYPE C ON
 - 880 LB/SYD HMA BASE TYPE C ON
 - STRUCTURE BACKFILL
 - (PB) PARKING BARRIERS
 - (PS) PUBLIC PARKING SIGNAGE
 - (PW) PAVER SIDEWALK
 - 2" X 12" X 24" ARCHITECTURAL PAVERS ON
 - BITUMINOUS SETTING BED W/ 3/8" NEOPRENE ASPHALTIC ADHESIVE ON
 - 4" CONCRETE BASE, CLASS A ON
 - COMPACTED AGGREGATE, NO. 53, BASE ON
 - COMPACTED GRADE
 - (R1) ASPHALT MILL AND OVERLAY
 - 165 LB/SYD HMA SURFACE TYPE B ON
 - HMA WEDGE AND LEVEL TYPE B ON
 - 1 1/2" ASPHALT MILLING
 - (RG) RAIN GARDEN
 - (TP) TREE PROTECTION FENCE
 - (A) CONCRETE CURB RAMP, TYPE 'L'
 - (C) CONCRETE CURB RAMP, TYPE 'L'
 - (G) CONCRETE CURB RAMP, TYPE 'L'
 - (19) STRAIGHT CONCRETE CURB, 4" FACE
 - (20) CONCRETE BARRIER CURB, TYPE 2
 - (21) CONCRETE FLUSH CURB
 - (26) SODDING/ORNAMENTAL LANDSCAPING (SEE LANDSCAPE PLANS)
 - (W) FULL DEPTH ASPHALT PAVEMENT (WIDENING)
 - 165 LB/SYD HMA SURFACE TYPE B ON
 - 275 LB/SYD HMA INTERMEDIATE TYPE B ON
 - 660 LB/SYD HMA BASE TYPE B ON
 - 8" COMPACTED AGGREGATE, NO. 53, BASE ON
 - GEOGRID TYPE 1 ON
 - COMPACTED SUBGRADE

North Main St. Parking Lot - Layout Plan

Scale: 1"=10'-0"

DRAFT

REMENSCHNEIDER ASSOCIATES, INC.
landscape architecture & planning


City of Franklin, Indiana - Downtown Parking
70 East Monroe Street
Franklin, Indiana

Designed By
Drawn By
Revisions

Project #
050612

Date
08.21.12

203

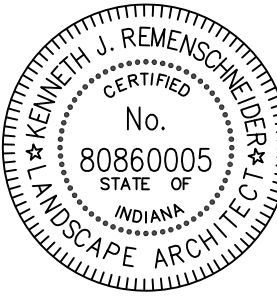

Professional Seal

Sutzy Building / 212 W. 10th Street, Suite B455 / Indianapolis, IN 46202
phone: (317) 955-9960 fax: (317) 955-9961

All designs indicated by this drawing were created for use on this project, and are owned by and the property of Remenschneider Associates, Inc. No part of such designs may be reproduced or transmitted in any form or by any means, electronic, mechanical, photocopying, recording, or by any information storage and retrieval system, without the prior written permission of Remenschneider Associates, Inc. Contractors shall verify all dimensions and conditions on site. Remenschneider Associates Incorporated must be notified of any violations.

PLANT PLUGS:


MIX A:

% of Mix	Botanical Name	Common Name	Qty.	Size @ Install
6	<i>Asclepias incarnata</i>	Marsh Milkweed	39	Plug; 2 3/4" x 3 3/4"
5	<i>Aster novae-angliae</i>	New England Aster	32	Plug; 2 3/4" x 3 3/4"
5	<i>Baptisia australis</i>	Blue False Indigo	32	Plug; 2 3/4" x 3 3/4"
12	<i>Carex annectens</i> var. <i>xanthocarpa</i>	Yellow Fox Sedge	77	Plug; 2 3/4" x 3 3/4"
12	<i>Carex cristatella</i>	Crested Sedge	77	Plug; 2 3/4" x 3 3/4"
12	<i>Carex emoryi</i>	Riverbank Tussock Sedge	77	Plug; 2 3/4" x 3 3/4"
12	<i>Carex granularis</i>	Meadow Sedge	77	Plug; 2 3/4" x 3 3/4"
12	<i>Carex vulpinoidea</i>	Fox Sedge	77	Plug; 2 3/4" x 3 3/4"
6	<i>Chelone obliqua</i>	Pink Turtlehead	39	Plug; 2 3/4" x 3 3/4"
6	<i>Helenium autumnale</i>	Autumn Sneezeweed	39	Plug; 2 3/4" x 3 3/4"
6	<i>Lobelia cardinalis</i>	Cardinal Flower	39	Plug; 2 3/4" x 3 3/4"
6	<i>Penstemon digitalis</i>	Foxglove Penstemon	39	Plug; 2 3/4" x 3 3/4"

TOTALS: 644 PLUGS; SPACED 1'-6" ON CENTER

TREE & SHRUB SCHEDULE						
KEYNOTE	BOTANICAL NAME	COMMON NAME	APPROX. QTY.	SIZE	SPACING	NOTES
AC	<i>Acer campestre</i> 'Queen Elizabeth'	Queen Elizabeth ('Evelyn') Hedge Maple	XX	2.5" Caliper	50' O.C.	Multi-Stem
AG	<i>Amalanchier x grandifolia</i> 'Autumn Brilliance'	Autumn Brilliance Serviceberry	XX	8' Height	50' O.C.	Multi-Stem
AR	<i>Acer rubrum</i>	Red Maple	XX	2.5" Caliper	50' O.C.	.
AS	<i>Acer sacchrum</i>	Sugar Maple	XX	2.5" Caliper	50' O.C.	.
BK	<i>Buxus x koreana</i> 'Green Velvet'	'Green Velvet' Boxwood	XX	24" Height	3' O.C.	.
CC	<i>Cercis canadensis</i>	Eastern Redbud	XX	8' Height	50' O.C.	Single-Stem
CO	<i>Celtis occidentalis</i>	Common Hackberry	XX	2.5" Caliper	50' O.C.	.
CY	<i>Caryopteris x clandonensis</i>	Blue Mist Spirea	XX	24" Height	3' O.C.	.
FO	<i>Fothergilla gardenii</i>	Dwarf Fothergilla	XX	24" Height	3' O.C.	.
GT	<i>Gleditsia triacanthos inermis</i>	Thornless Honeylocust	XX	2.5" Caliper	50' O.C.	Inermis
HP	<i>Hydrangea paniculata</i> 'Limelight'	Limelight Hydrangea	XX	24" Height	6' - 8' O.C.	
HQ	<i>Hydrangea quercifolia</i> 'Alice'	'Alice' Oakleaf Hydrangea	XX	24" Height	6' - 8' O.C.	
IV	<i>Itea virginica</i>	Virginia Sweetespire	XX	24" height	4' O.C.	.
MP	<i>Myrica pennsylvanica</i>	Northern Bayberry	XX	24"Height	6' O.C.	.
NS	<i>Nyssa sylvatica</i>	Black Gum	XX	2.5" Caliper	50' O.C.	.
QM	<i>Quercus muehlenbergii</i>	Chinkapin Oak	XX	2.5" Caliper	50' O.C.	.
TD	<i>Taxodium distichum</i>	Bald Cypress	XX	8' Height	50' O.C.	.

GRASS & PERENNIAL SCHEDULE						
KEYNOTE	BOTANICAL NAME	COMMON NAME	APPROX. QTY.	SIZE	SPACING	NOTES
AE	<i>Agestache x 'Blue Fortune'</i>	'Blue Fortune' Anise Hyssop	XX	1 gallon	2' O.C.	
AH	<i>Amsonia hubrichtii</i>	Narrow Leaf Blue Star	XX	1 gallon	2' O.C.	
CA	<i>Calamagrostis acutiflora</i>	Karl Forester Feather Reed Grass	XX	1 gallon	3' O.C.	
CP	<i>Ceratostigma plumbaginoides</i>	Dwarf Plumbago	XX	1 cell	1.5' O.C.	
CV	<i>Carex vulpinoidia</i>	Fox Sedge	XX	1 plug	1.5" O.C.	
CZ	<i>Coreopsis verticillata</i> 'Zagreb'	'Zagreb' Coreopsis	XX	1 gallon	2' O.C.	
ED	<i>Eupatorium dubium</i> 'Little Joe'	'Little Joe' Joe Pye Weed	XX	1 gallon	2' O.C.	
EP	<i>Echinacea purpurea</i> 'Kim's Knee High'	'Kim's Knee High' Purple Coneflower	XX	1 gallon	2' O.C.	
LB	<i>Leucanthemum x superbum</i> 'Becky'	'Becky' Shasta Daisy	XX	1 gallon	2' O.C.	
LK	<i>Liatris spicata</i> 'Kobold'	'Kobold' Grayfeather	XX	1 gallon	2' O.C.	
LU	<i>Leucanthemum x superbum</i> 'Gold Rush'	'Gold Rush' Shasta Daisy	XX	1 gallon	2' O.C.	
NF	<i>Nepeta x faassenii</i> 'Walker's Low'	'Walker's Low' Nepeta	XX	1 gallon	2' O.C.	
PV	<i>Panicum virgatum</i> 'Shenandoah'	'Shenandoah' Switchgrass	XX	1-3 gallon	2' O.C.	
RG	<i>Rudbeckia fulgida</i> var. <i>sulivantii</i> 'Goldstrum'	'Goldstrum' Orange Coneflower	XX	1 gallon	2' O.C.	
SA	<i>Sedum</i> 'Autumn Fire'	'Autumn Fire' Sedum	XX	1 gallon	2' O.C.	
SS	<i>Schizachyrium scoparium</i>	Little Bluestem	XX	1 plug	2' O.C.	

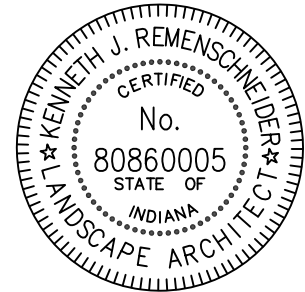

Professional Seal

REMENSCHNEIDER ASSOCIATES, INC.
landscape architecture & planning

Suttz Building / 212 W. 10th Street, Suite B455 / Indianapolis, IN 46202
phone: (317) 955-9960 fax: (317) 955-9961

All designs indicated by this drawing were created for use on this project, and are owned by and the property of Remenschneider Associates, Inc. None of such designs shall be used for any other project without the written consent of Remenschneider Associates, Inc. Contractors shall verify all dimensions and conditions on site. Remenschneider Associates, Inc. shall not be held responsible for any errors or omissions on this drawing. Contractors shall verify all dimensions and conditions on site. Remenschneider Associates, Inc. shall not be held responsible for any errors or omissions on this drawing.

City of Franklin, Indiana - Downtown Parking

70 East Monroe Street

Franklin, Indiana

Landscape Plan

Designed By: BMS
Drawn By: BMS/KMB
Revisions: 1

Project #: 050612 | Date: 08.21.12