
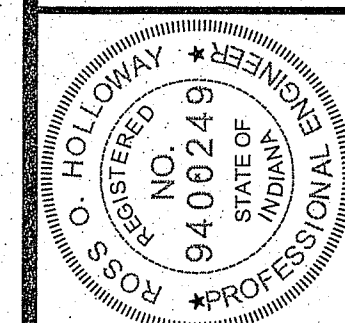
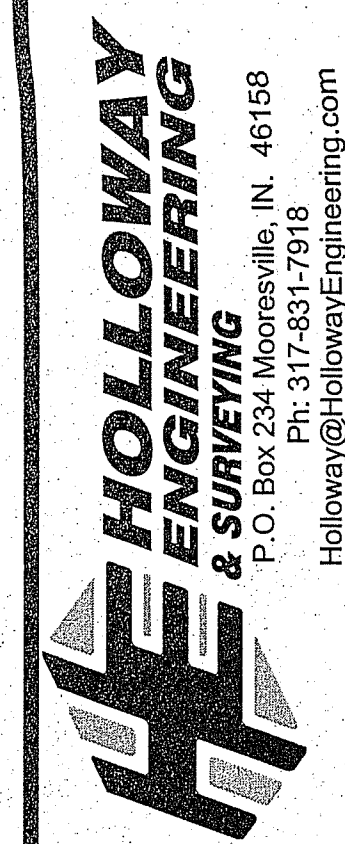
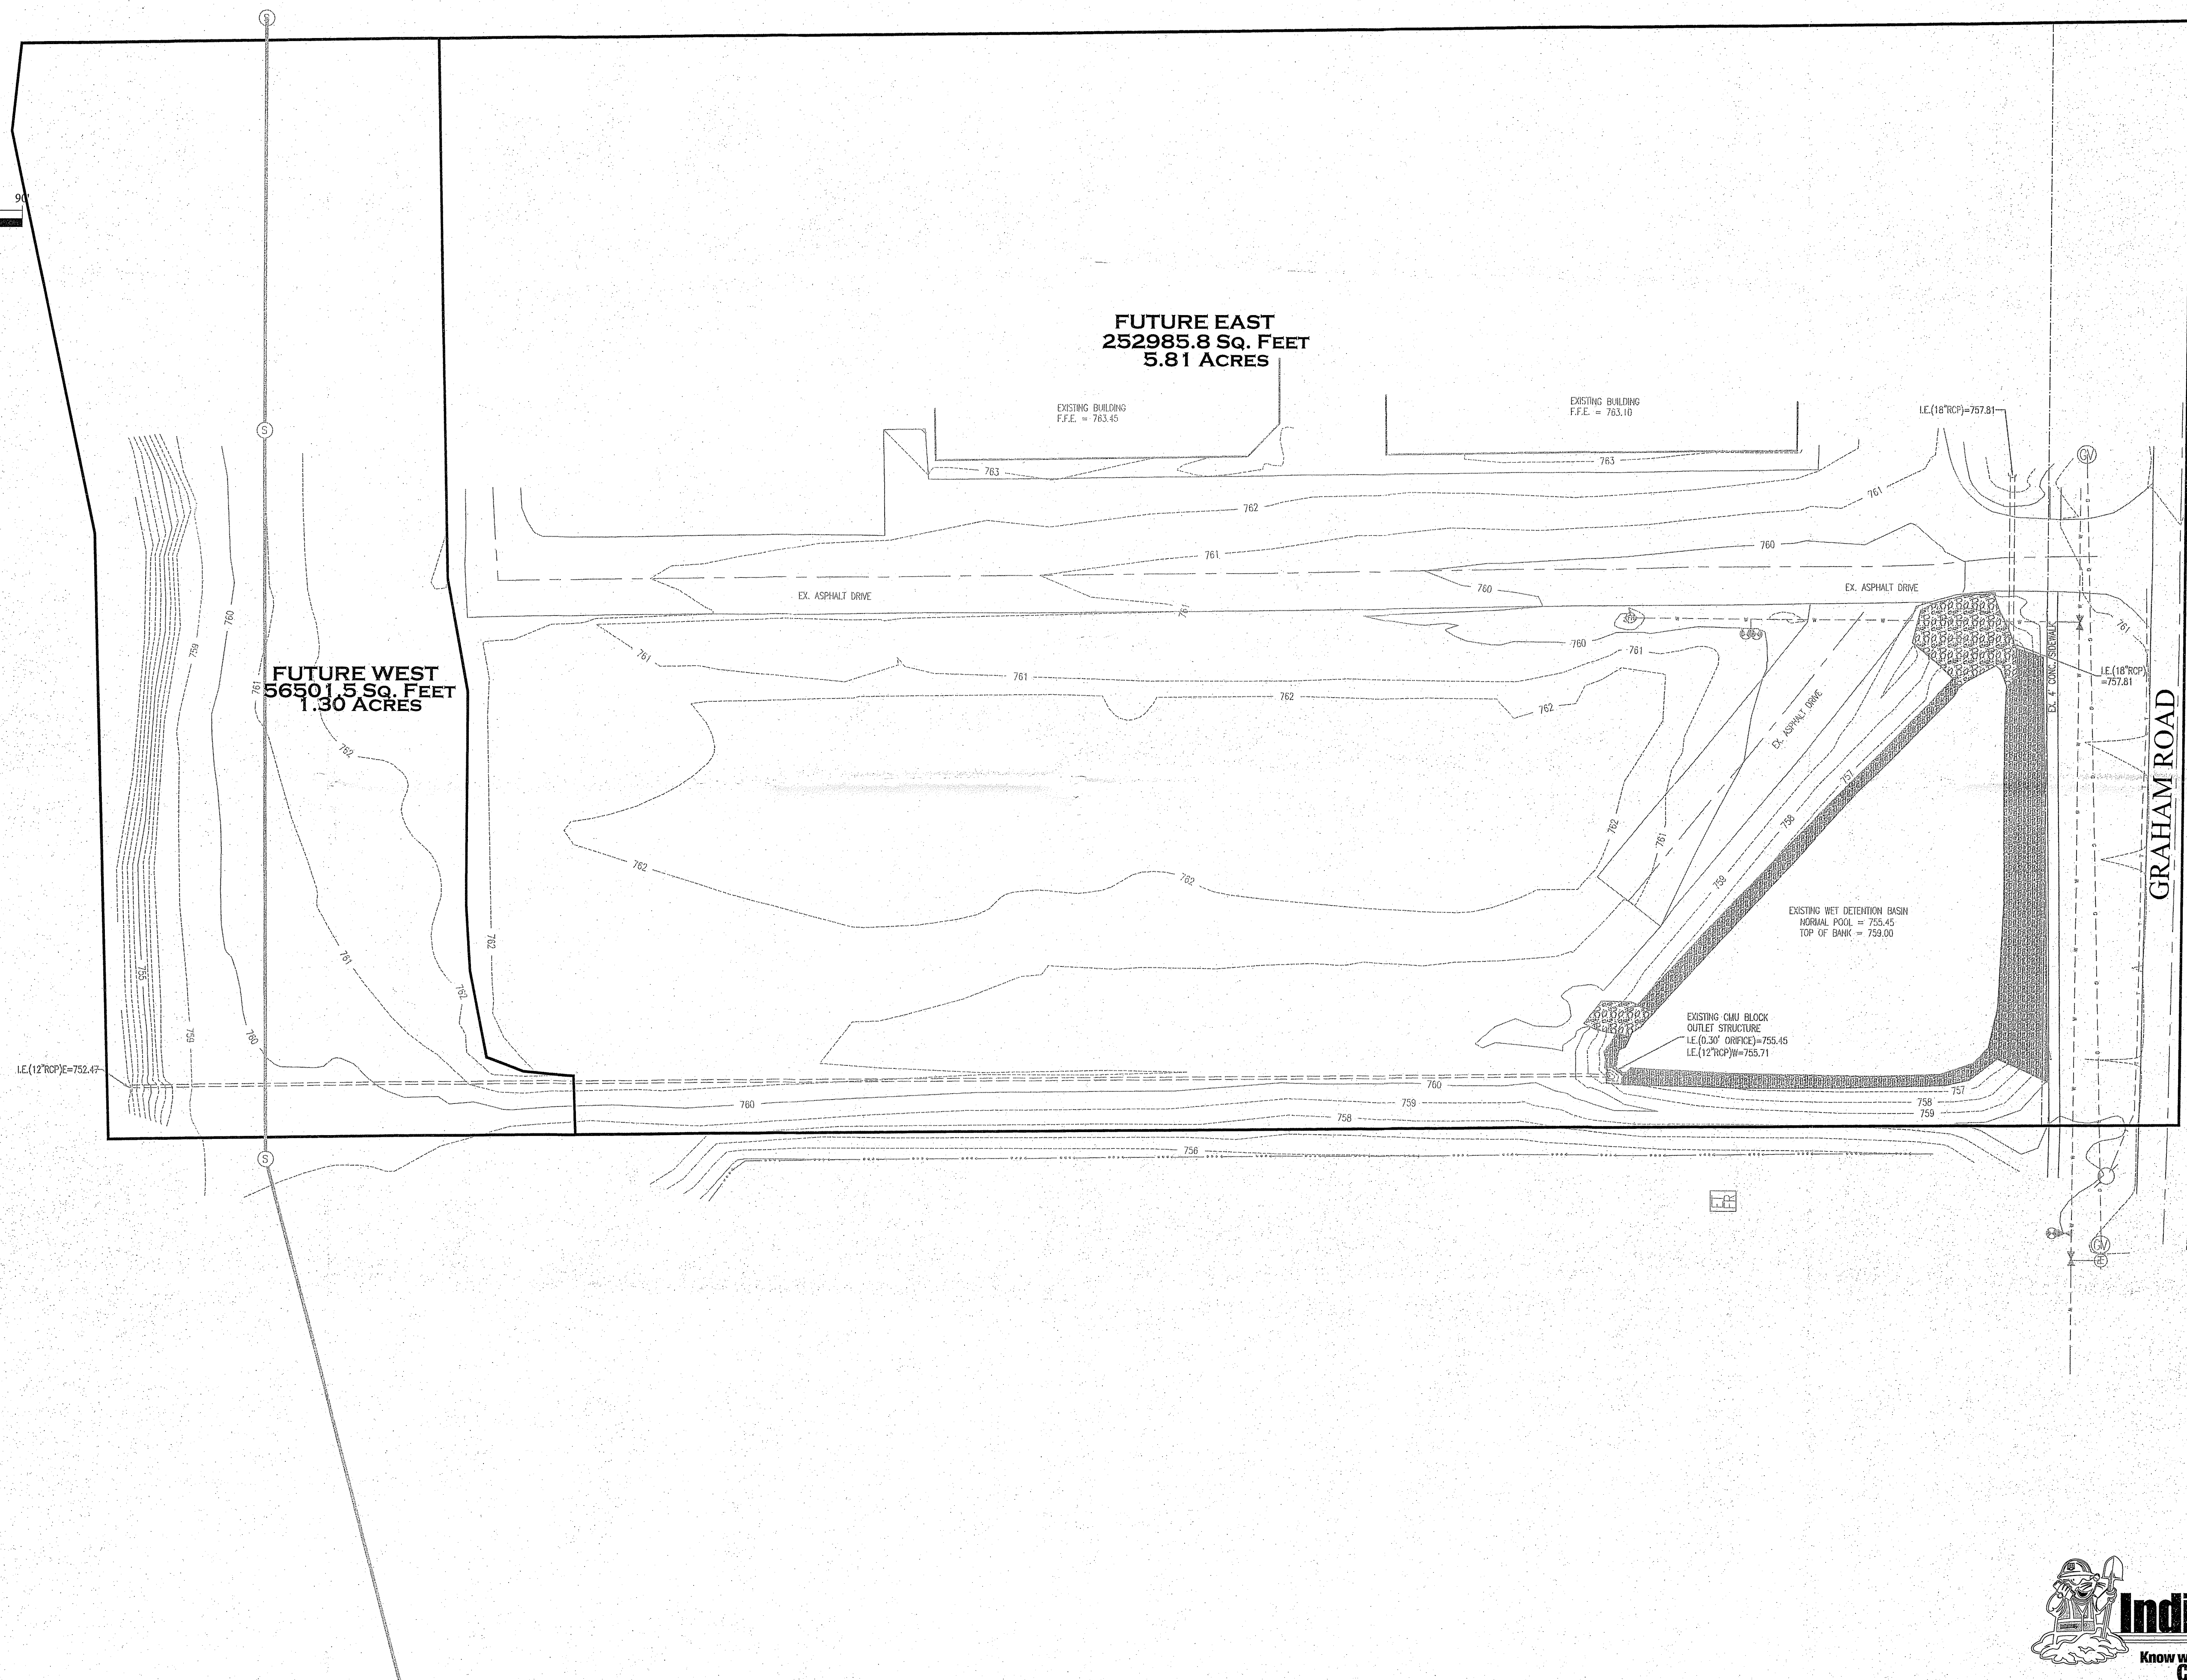


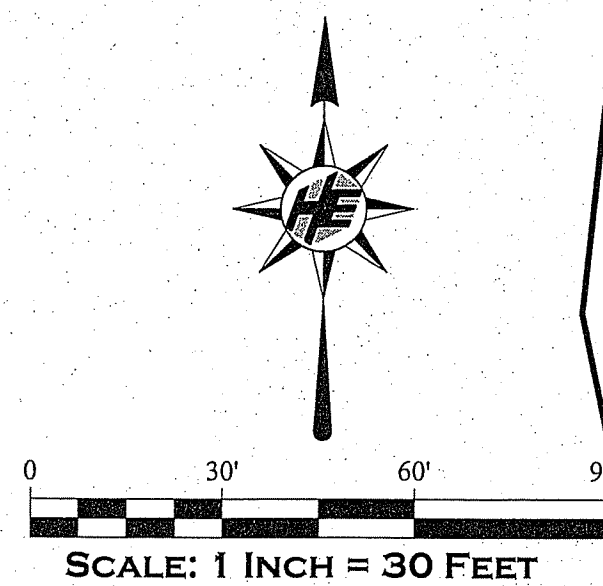

CERTIFIER'S SIGNATURE
[Signature]
DATED: _____

FILE NO.	113039
DATED	05-16-2013
DRAWN BY	J.E.K.
CHECKED	
REVISED	
REVISED	
REVISED	

PROJECT NAME:	MASTER PLANNED DRAINAGE BASIN MAP
SHEET OR CLIENT NAME:	HEARTLAND MACHINES FRANKLIN, INDIANA
SHEET NUMBER	EX-DA