


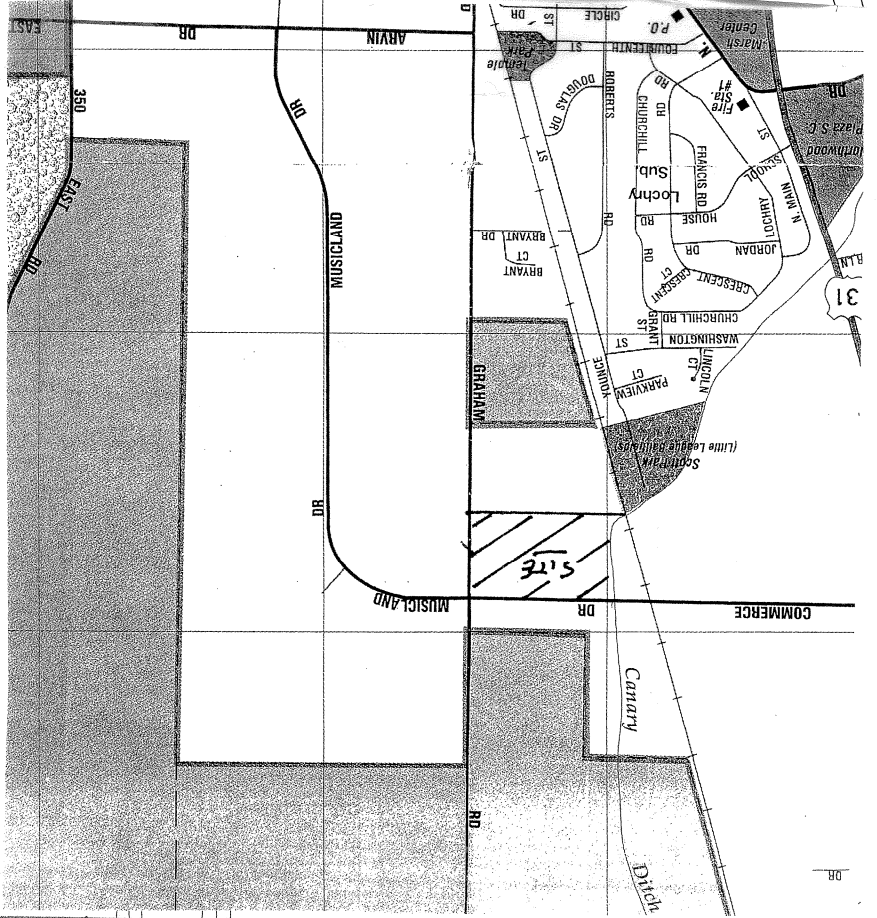

Applicant's Name: RSW Development LLC
Phone No.: 317-736-6422

Applicant's Address: 711 Commerce Drive
Franklin, IN 46131

Owner's Name: RSW Development LLC
Phone No.: 317-736-6422



Owner's Address: 711 Commerce Drive
Franklin, IN 46131

Franklin, IN 46131

Beginning at a point on the East line of the said Northwest Quarter Section that is North 00 degrees 00 minutes 00 seconds East (previous survey bearing) 1618.74 feet from the Southeast corner thereof; thence North 00 degrees 00 minutes 00 seconds East on and along said Quarter Section line a distance of 824.95 feet to the centerline of the right-of-way of Commerce Drive; thence South 89 degrees 25 minutes 20 seconds West on and along said centerline a distance of 1374.65 feet to the center of Canary Ditch; thence along the centerline of Canary Ditch South 01 degrees 50 minutes 03 seconds East 719.93 feet; thence continuing along said ditch centerline South 27 degrees 32 minutes 36 seconds West 63.82 feet; thence along said ditch centerline South 64 degrees 32 minutes 59 seconds West 56.05 feet to the East right-of-way of the Louisville and Indiana Railroad; thence along said right-of-way South 16 degrees 24 minutes 45 seconds East 26.34 feet; thence North 89 degrees 25 minutes 20 seconds East 1424.39 feet to the East line of said Quarter Section and the Point of Beginning, containing 25.8795 acres, more or less, subject to all legal rights-of-way, easements and restrictions.

LEGAL DESCRIPTION

A part of the Northwest Quarter of Section 11, Township 12 North, Range 4 East of the Second Principal Meridian, Franklin Township, Johnson County, Indiana, more particularly described as follows:

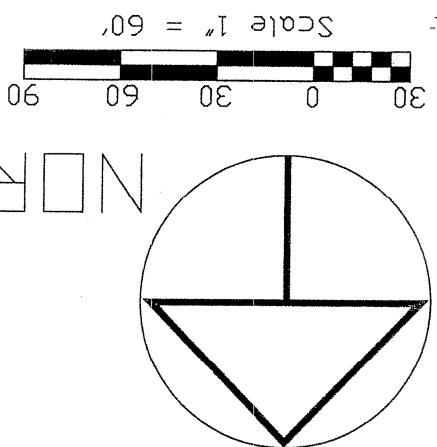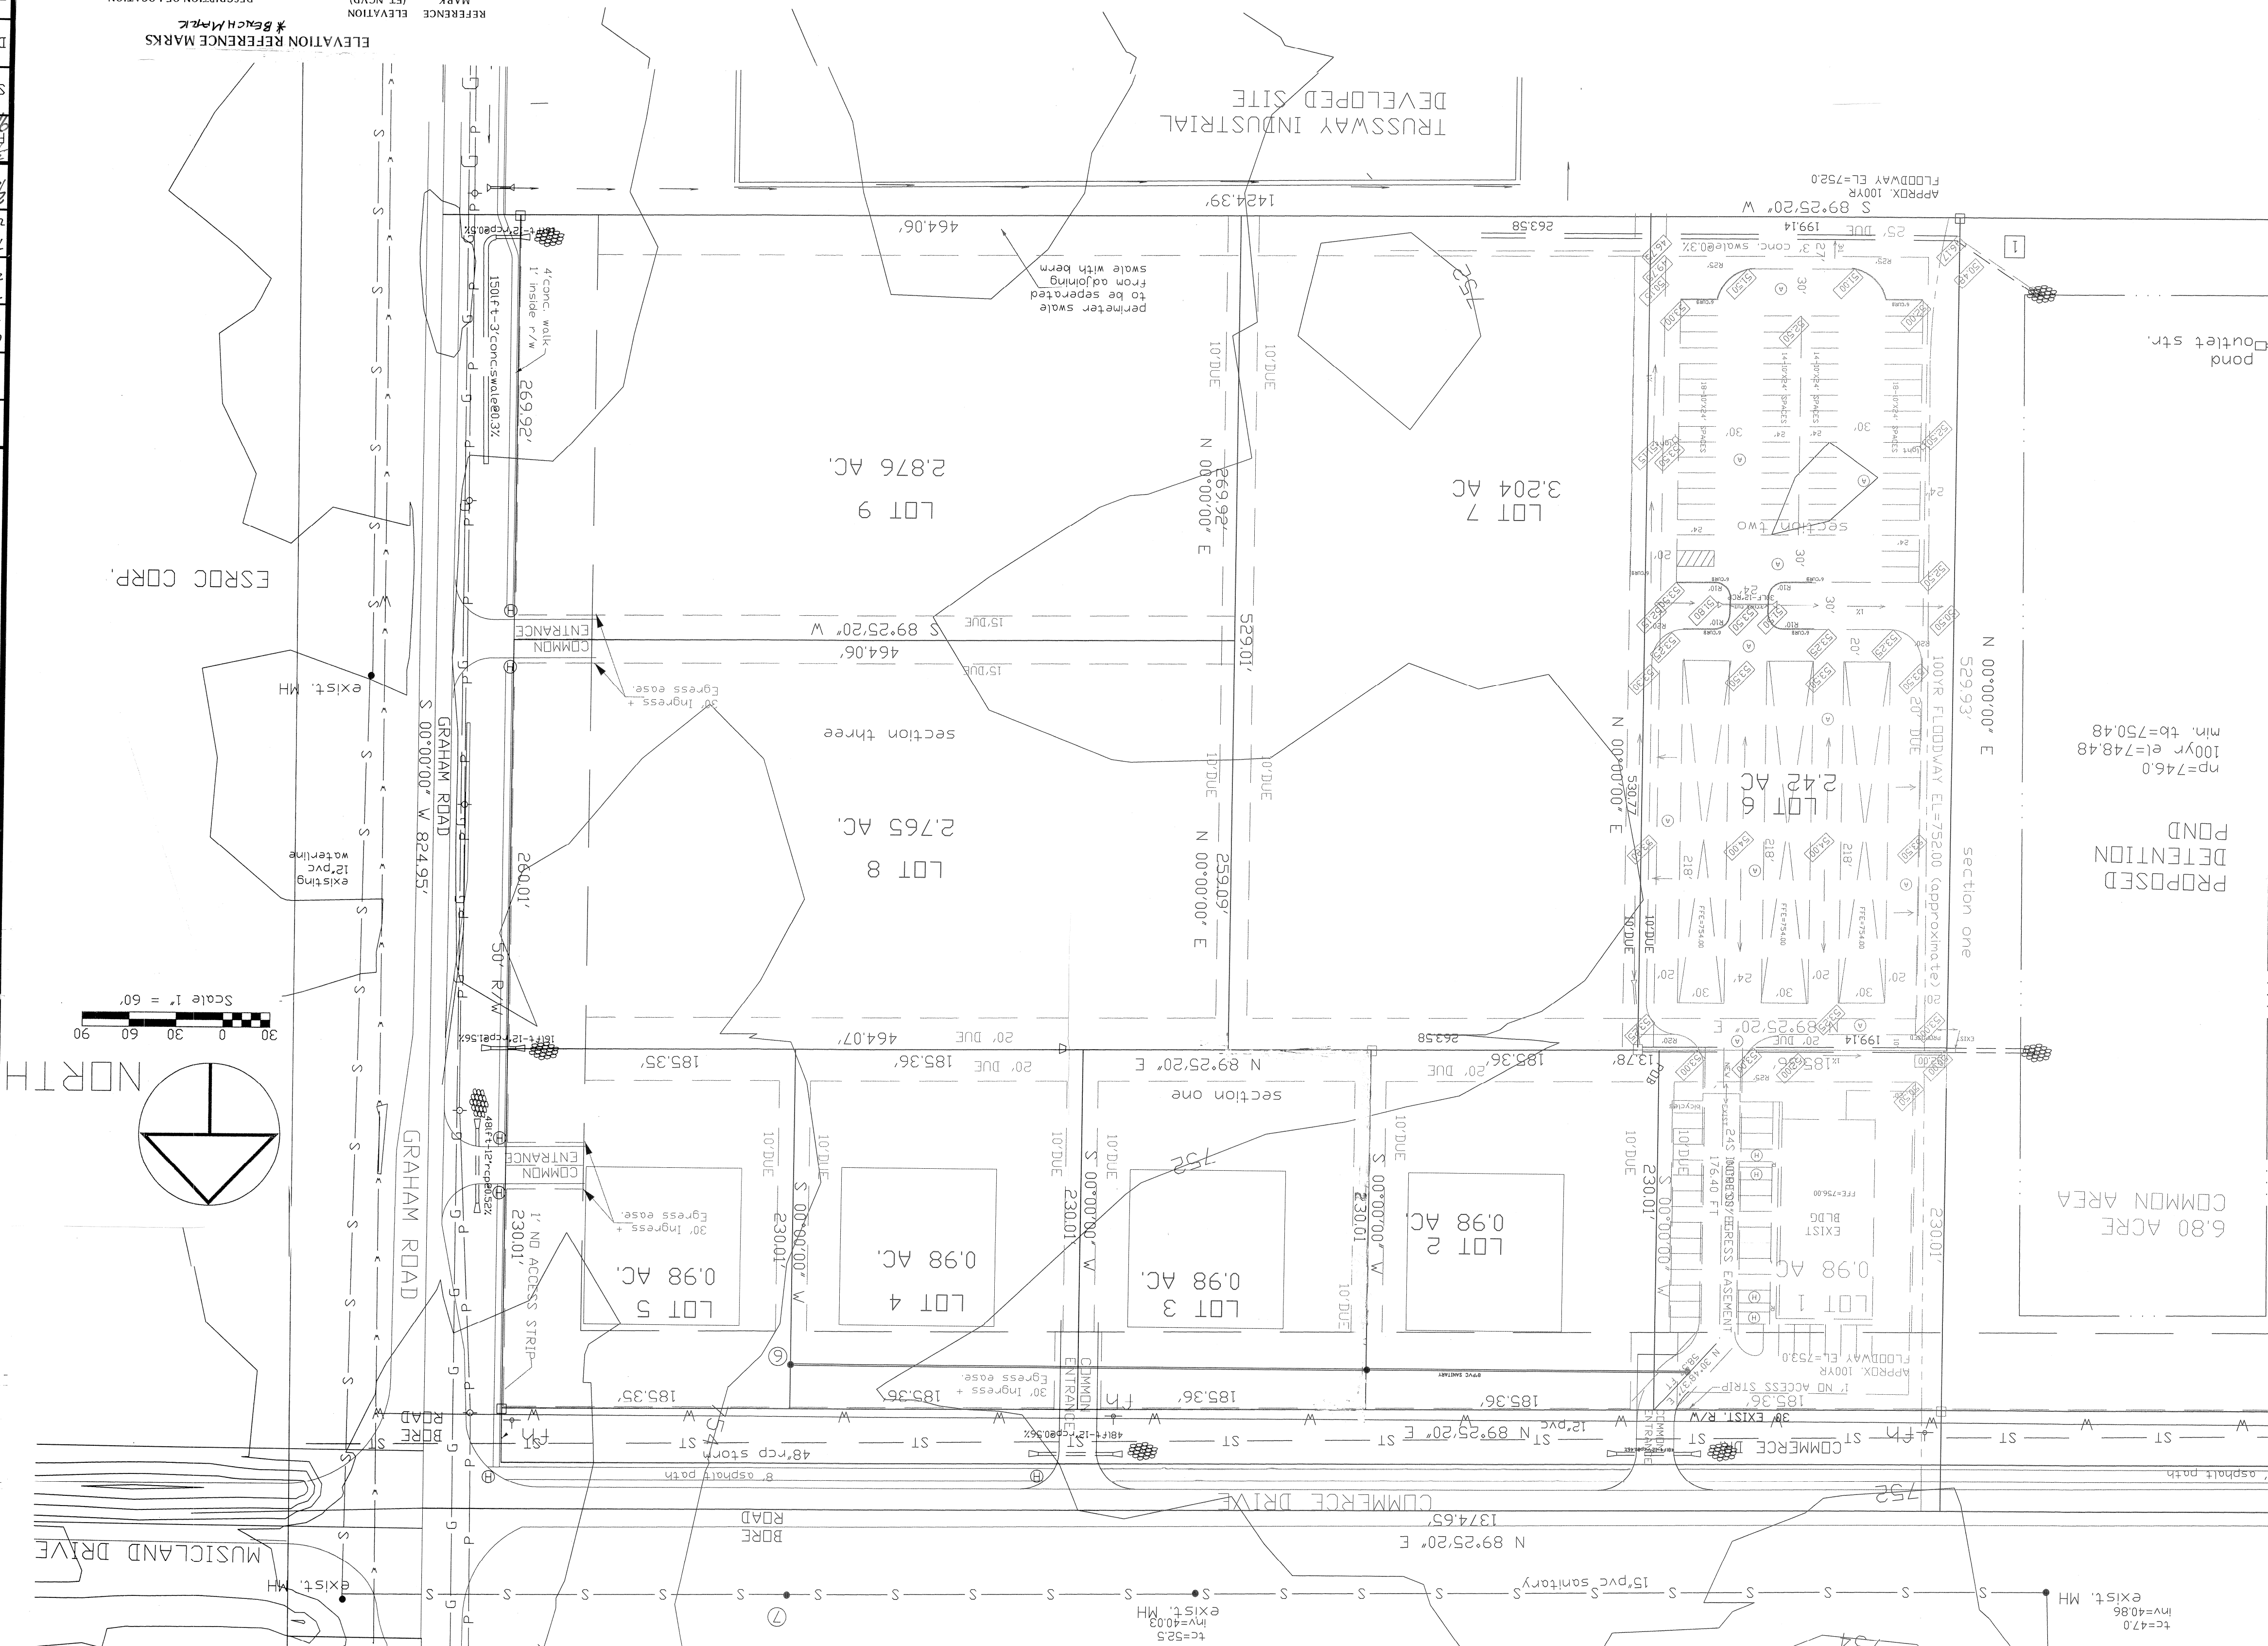

ELEVATION REFERENCE MARKS

REFERENCE ELEVATION
MARK (FT. NGVD)
756.64

DESCRIPTION OF LOCATION
Three backsight marks, 2.5 feet west of the downstream rail and
Canary bridge over Canary Ditch. Established by U.S. Geological
Survey.

SHT 1 OF 1

FILE NO. 12418

DATE 5-15-07

SCALE 1"=60'

REVISIONS

DATE

REVISIONS

DATE

REVISIONS